



DRAWINGS AND LAYOUT IS INDICATIVE ONLY ALL DIMENSIONS AND DRAINAGE TO BE CHECKED ON SITE BY CLIENTS APPOINTED CONTRACTORS BUILDING INSPECTOR MUST CALLED OUT TO INSPECT THE BUILDING WORK IN STAGES. ALL STRUCTURAL DESIGN TO BE DESIGN BY STRUCTURAL ENGINEER. ALL WORKS ARE DONE AT YOUR OWN RISK RELEVANT PERMISSIONS I IN PLACE. ALL WORKS ON OR WITHIN A 3 MTR ZONE OF A NEIGHBORING BOUNDARY ARE TO BE NOTIFIED 14 DAYS BEFORE COMMENCEMENT ON SITE IN ACCORDANCE WITH THE PARTY WALL ACT 1996.


ALL DIMENSIONS TO BE CHECKED ON SITE

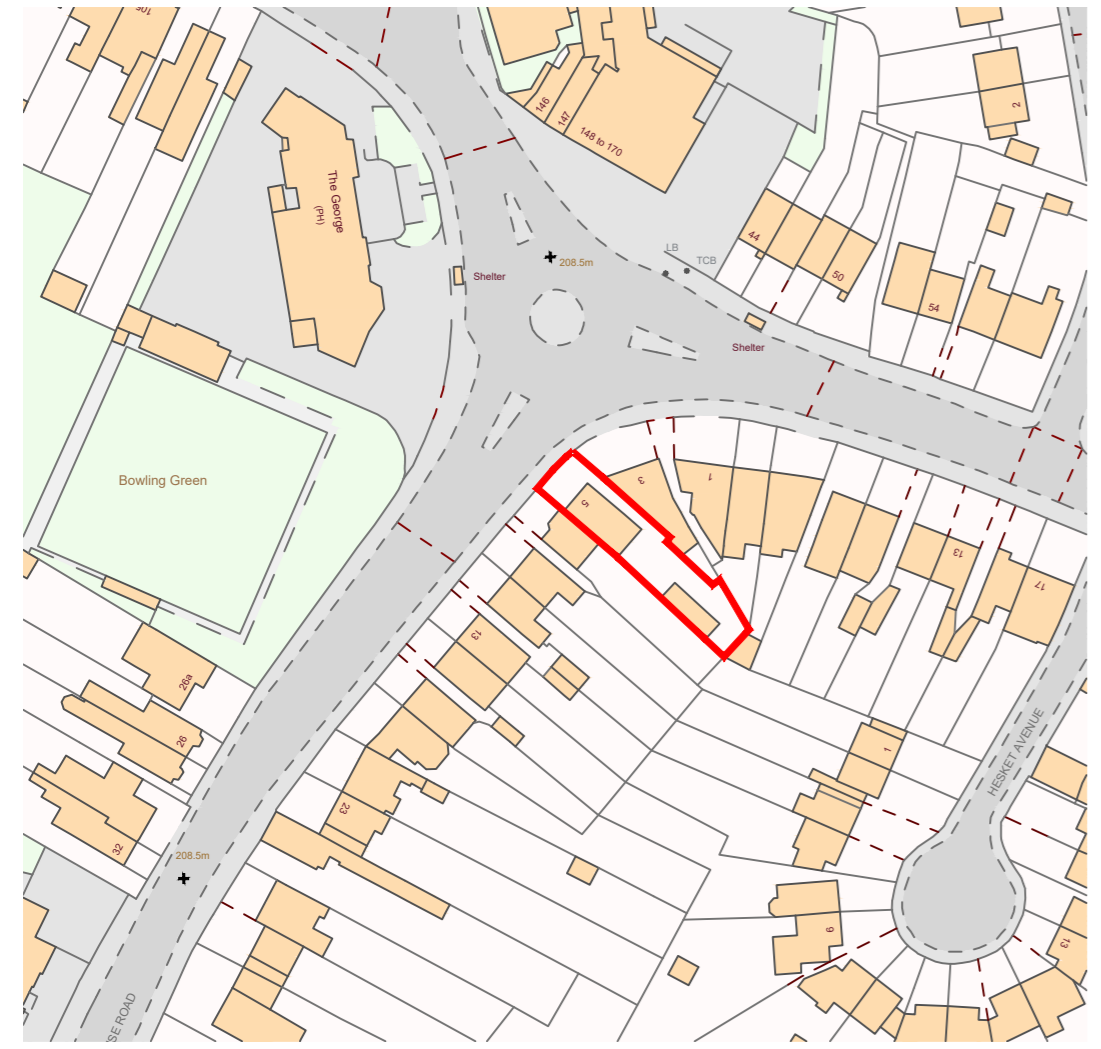


EXISTING LOCATION PLAN SCALE 1:1250

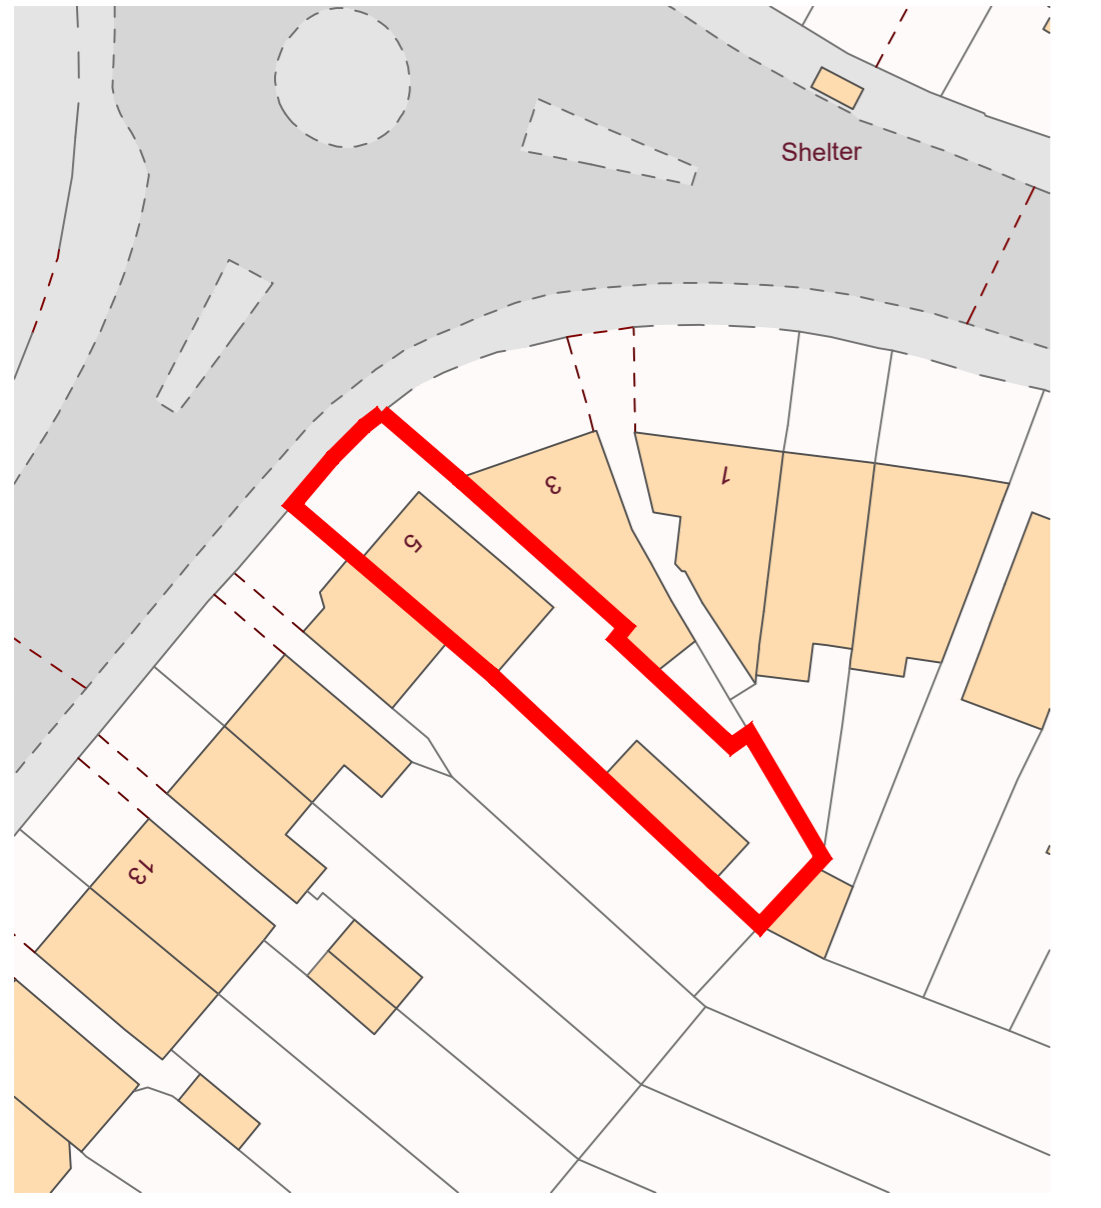

PROPOSED SITE PLAN SCALE 1:500

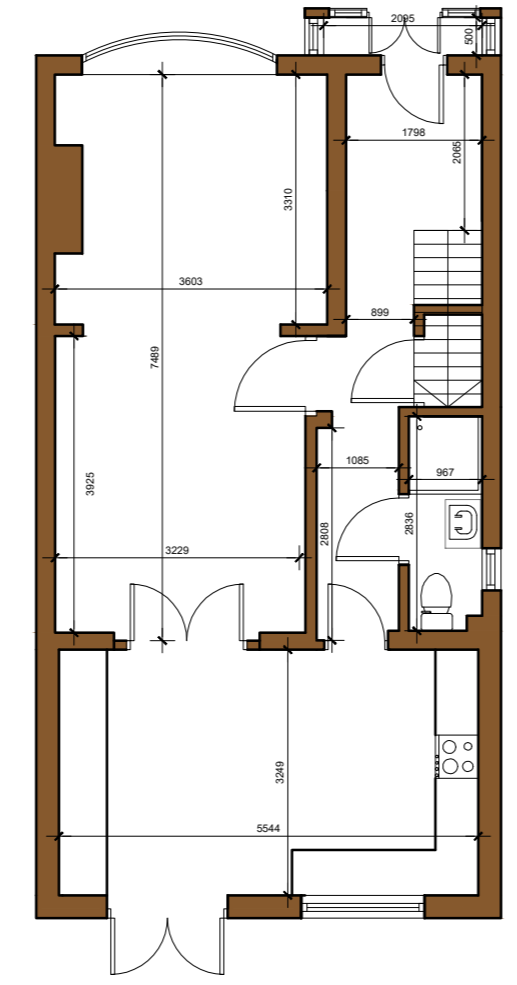


EXISTING GROUND FLOOR PLAN SCALE 1:100

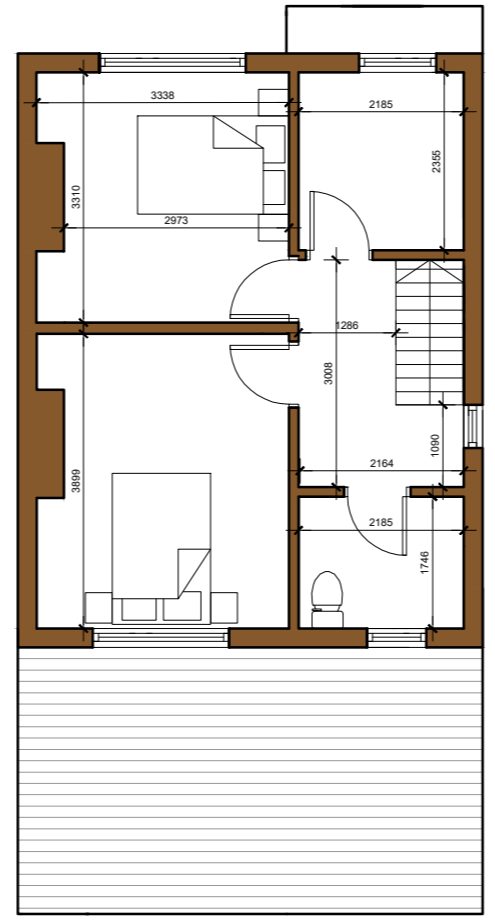


EXISTING FIRST FLOOR PLAN SCALE 1:100




EXISTING FRONT ELEVATION SCALE 1:100

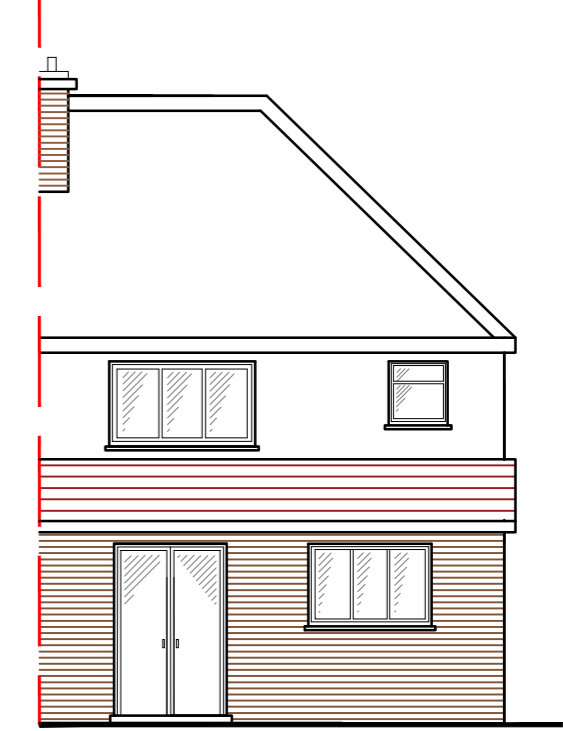

EXISTING REAR ELEVATION SCALE 1:100

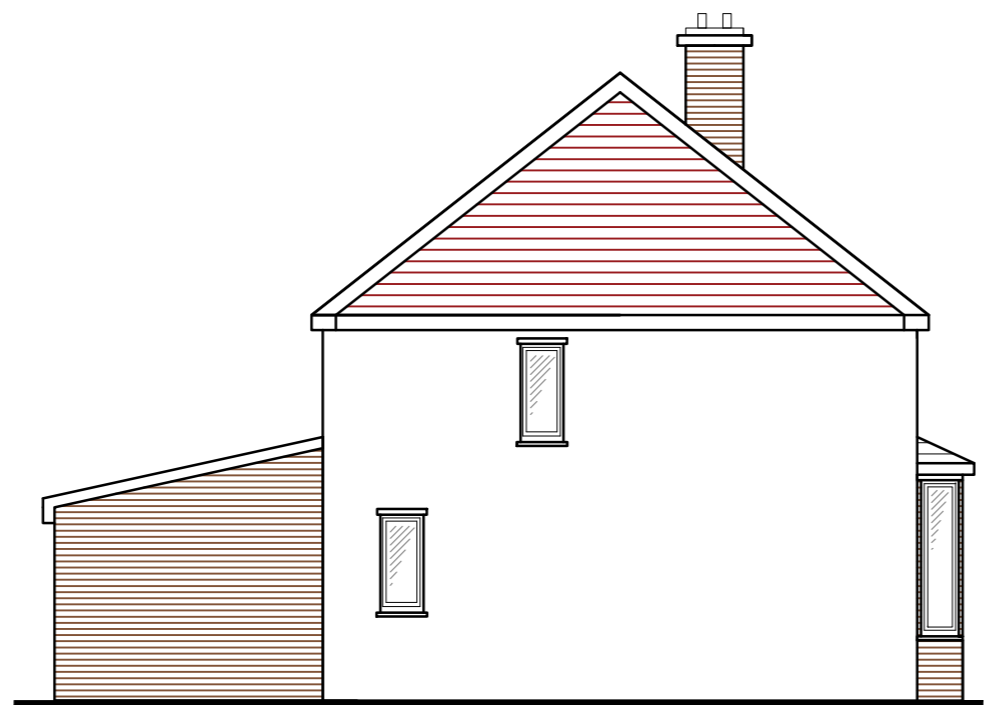

EXISTING SIDE ELEVATION SCALE 1:100

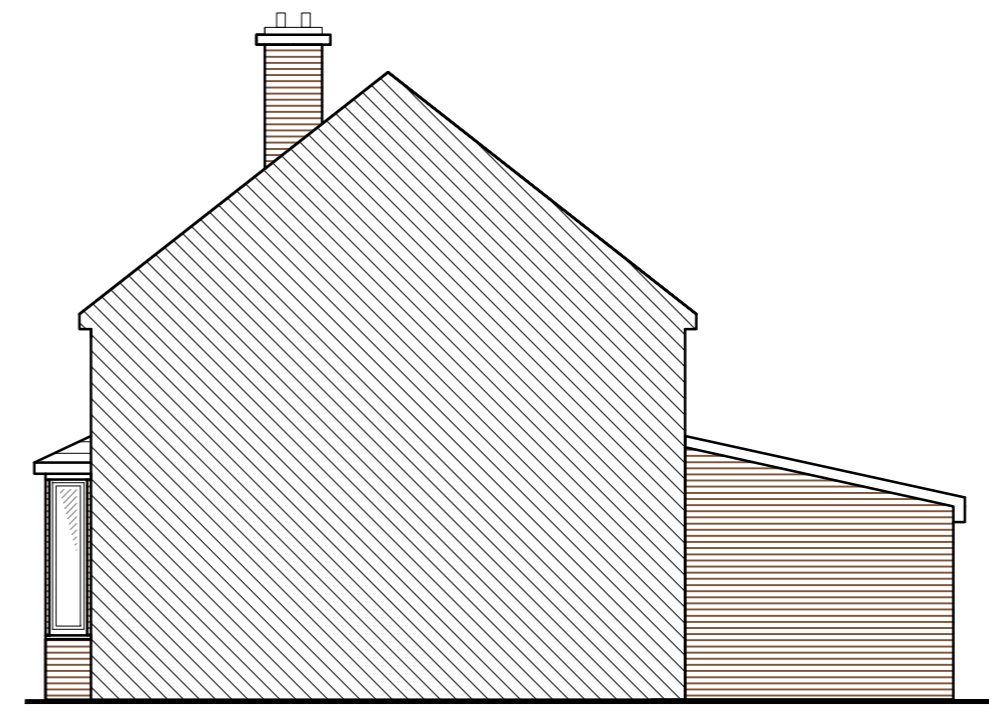

EXISTING SIDE ELEVATION SCALE 1:100



5 BLEAKHOUSE RD, OLDBURY

ALL CONTRACTORS MUST CHECK ALL DIMENSIONS ON SITE BEFORE PREPARING PRODUCTION DRAWINGS OR COMMENCING ANY WORK. THIS DRAWING AND ITS DESIGN IS THE COPYRIGHT OF BHARYA DBC LTD ONLY. AND MAY NOT BE REPRODUCED IN ANY FORM WHATSOEVER WITHOUT THEIR PRIOR EXPRESS WRITTEN CONSENT.

PLANNING / BUILDING REGS

DRAWINGS AND LAYOUT IS INDICATIVE ONLY ALL DIMENSIONS AND DRAINAGE TO BE CHECKED ON SITE BY CLIENTS APPOINTED CONTRACTORS BUILDING INSPECTOR MUST CALLED OUT TO INSPECT THE BUILDING WORK IN STAGES. ALL STRUCTURAL DESIGN TO BE DESIGN BY STRUCTURAL ENGINEER. ALL WORKS ARE DONE AT YOUR OWN RISK RELEVANT PERMISSIONS I IN PLACE. ALL WORKS ON OR WITHIN A 3 MTR ZONE OF A NEIGHBORING BOUNDARY ARE TO BE NOTIFIED 14 DAYS BEFORE COMMENCEMENT ON SITE IN ACCORDANCE WITH THE PARTY WALL ACT 1996.

Revisions	ALL DIMENSIONS TO BE CHECKED ON SITE		
-----------	--------------------------------------	--	--

Date May 2021	Drawn DsB	Scale 1:1250, 1:500, 1:100, 1:50 @ A2
Preliminary ●	Construction ○	

Client Mr Bedi	Drawing title Existing Location, Site, & Floor Plans
Job title Proposed Loft Conversion	Drawing No. BDBC/21/51 - 01

Drawing title Existing Location, Site, & Floor Plans	Drawing No. BDBC/21/51 - 01
--	-----------------------------

BHARYA DBC LTD.
BHARYA DESIGN & BUILD CONSULTANCY LTD.
ARCHITECTURAL, BUILDING & CIVIL ENGINEERING CONSULTANTS

BHARYA DBC LTD.
76 Poplar Avenue
Edgbaston
Birmingham - B17 8ES
Tel./Fax : 0121 429 6631
Mob. 0796 8064 413
Web : www.bharya.co.uk
e-mail : info@bharya.co.uk