


Revision
Date: 03/21/15

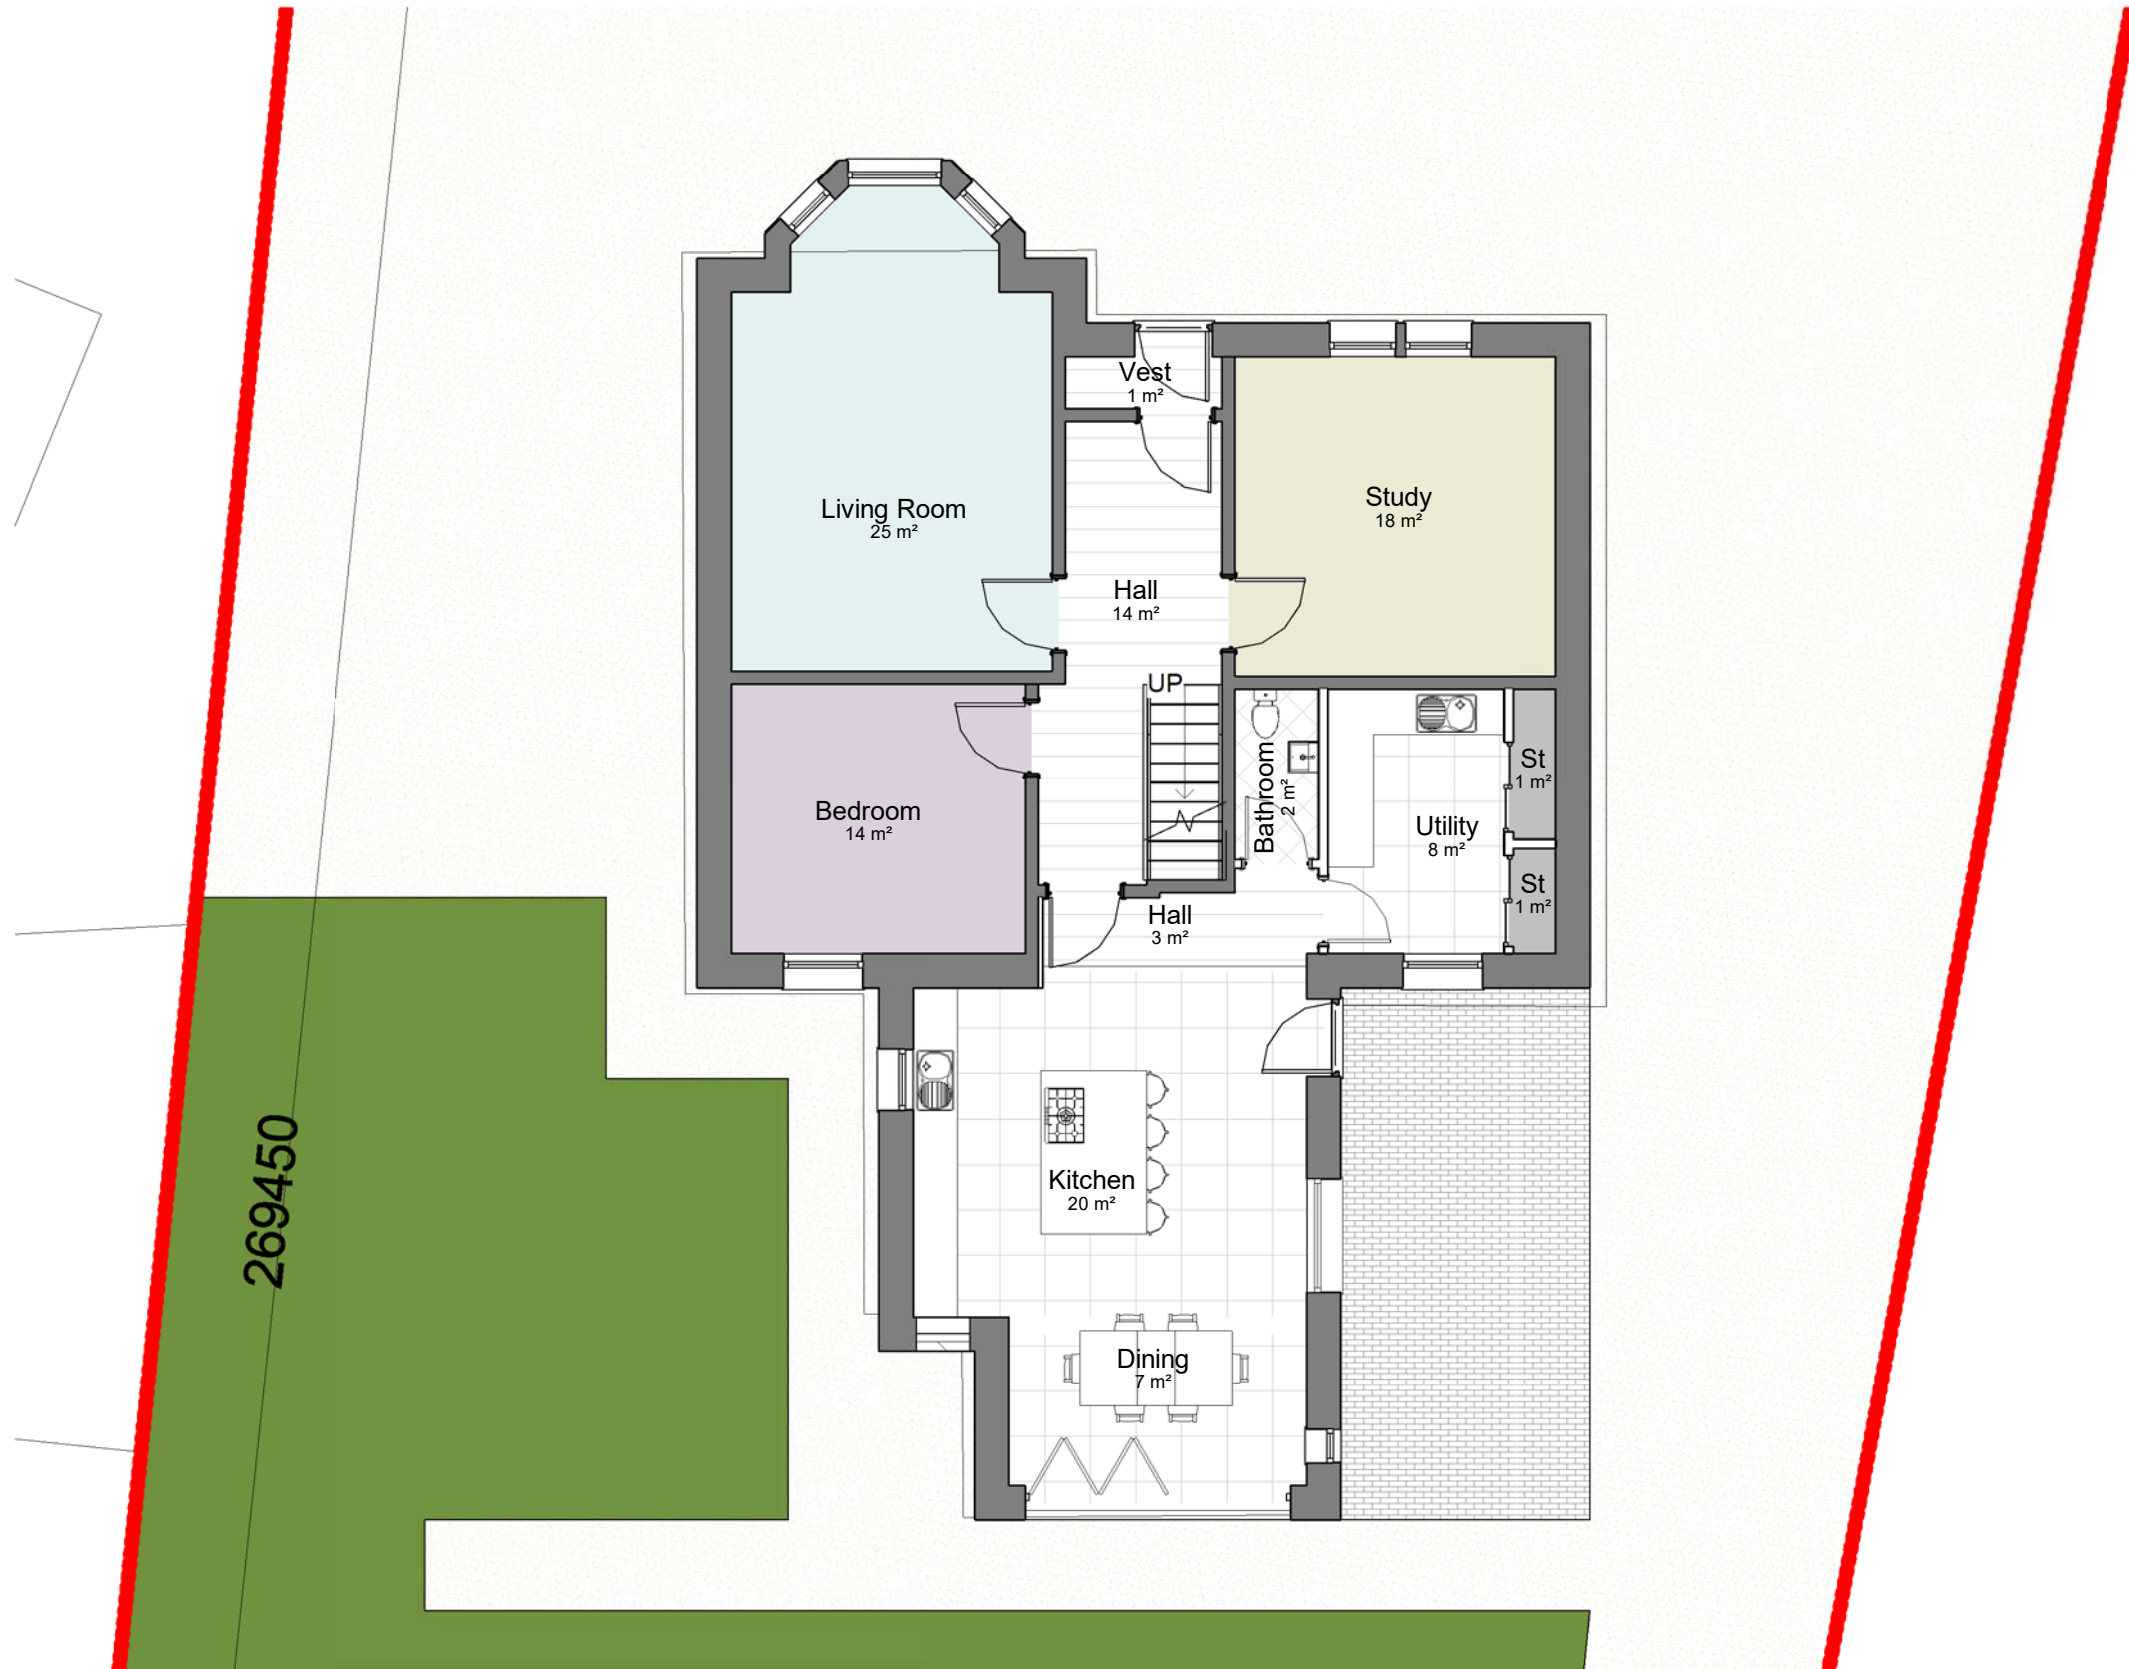

4 Proposed 00 Floor Level
1 : 100




6 Proposed Kitchen area



5 Proposed Rear Elevation Visual




2 Proposed LHS Elevation
1 : 100

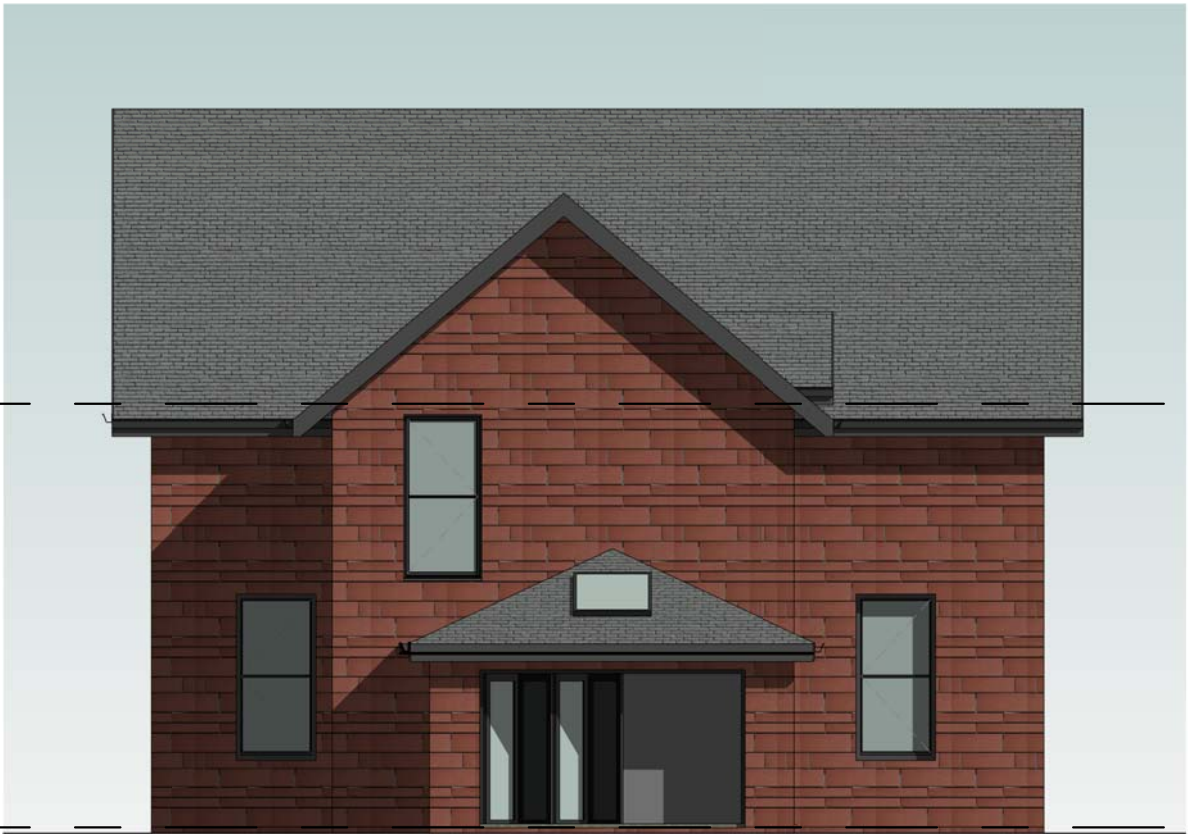

1 Proposed Rear Elevation
1 : 100



3 Proposed RHS Elevation
1 : 100

 

VISUAL SCALE 1:100

ANGUS DESIGN ASSOCIATES LTD
Proposed Drawings

Drawing No: AL(0)003
Scale (A2): 1 : 100

Option 1

All sizes dimensions and heights are to be checked on site and confirmed before work commences. Sites sizes take preference to