


Front Elevation

Side Elevation (LH)

Rear Elevation

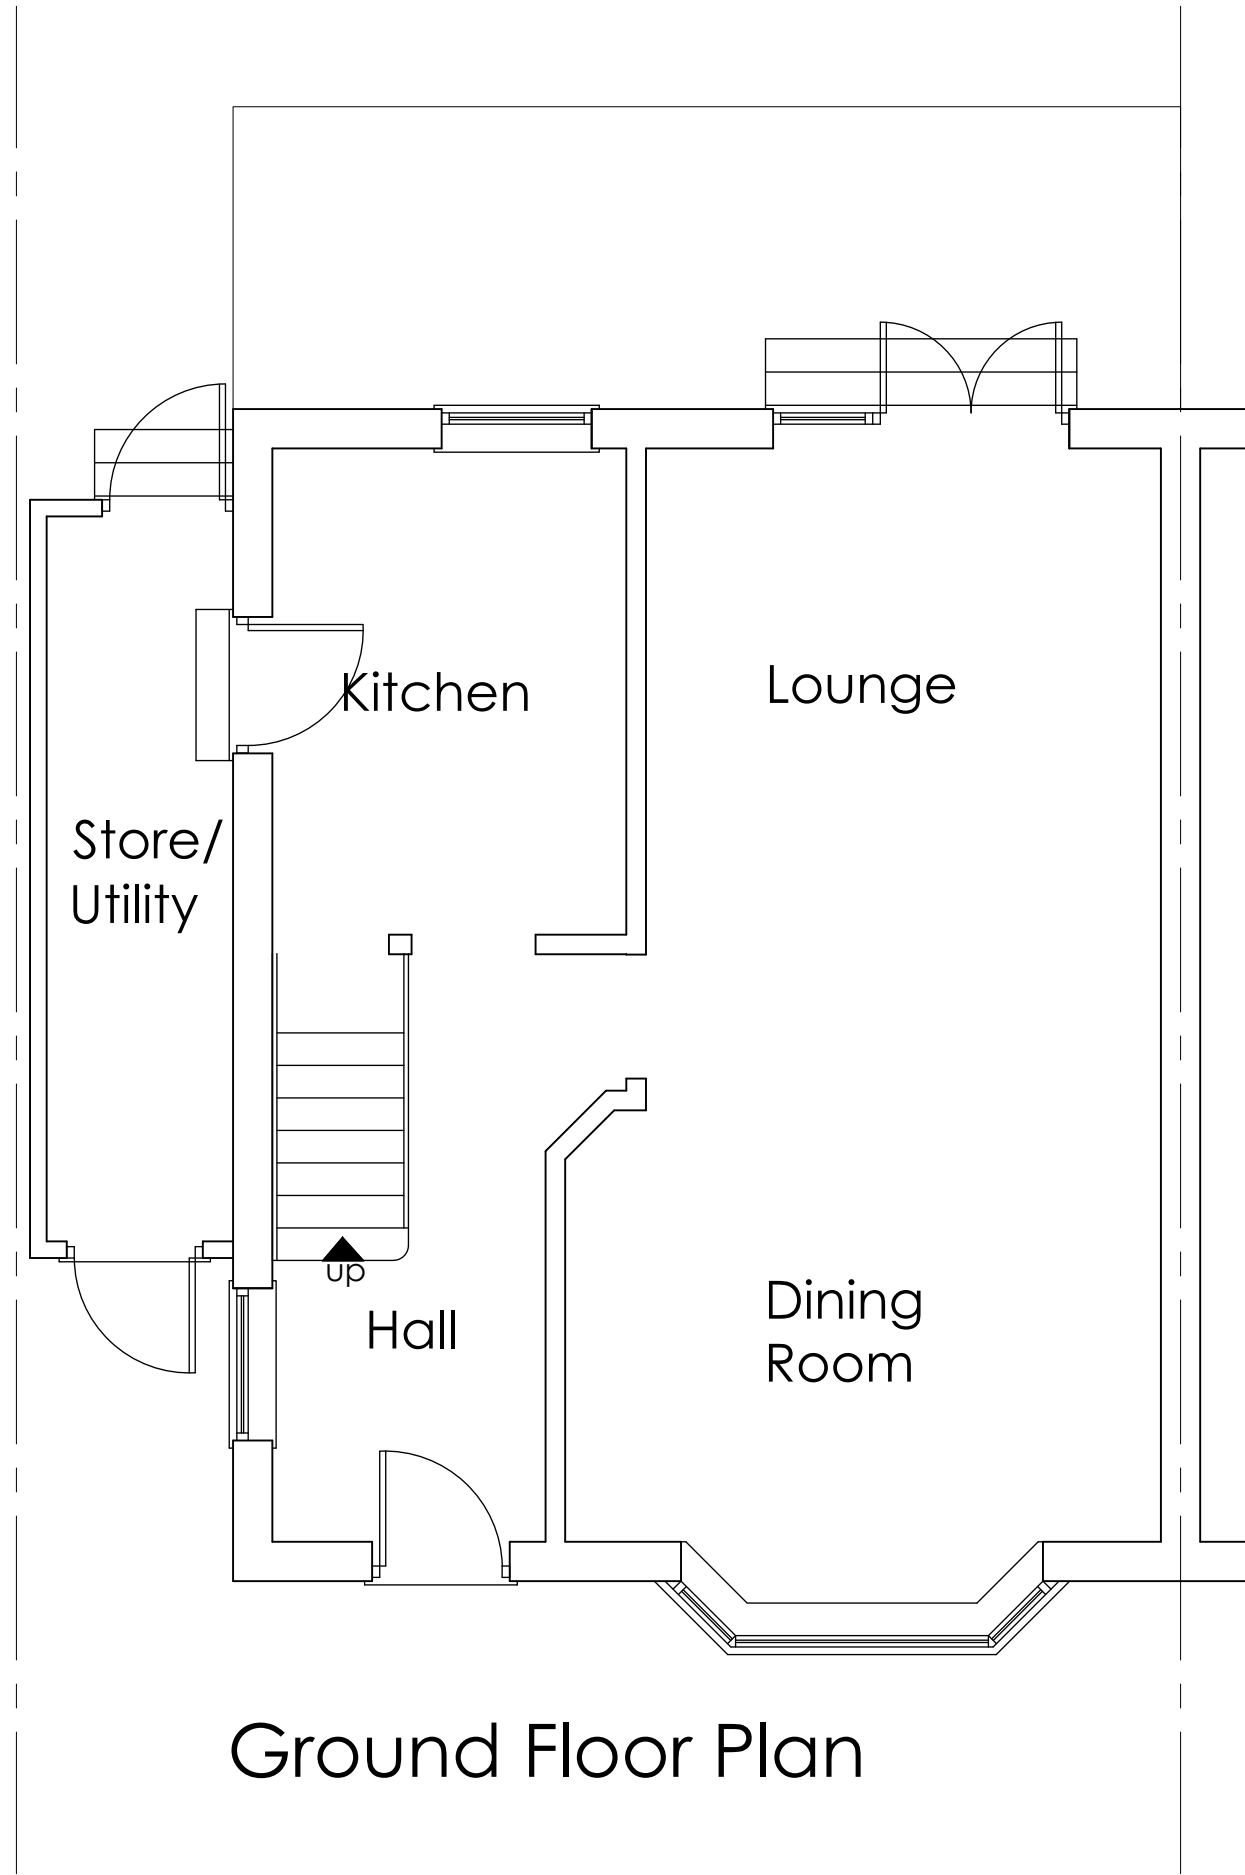

Ground Floor Plan



First Floor Plan

<p>Copyright of this drawing is retained by Designed Images. All dimensions to be verified on site by the Contractor and Design Images. Design Images is not liable for any errors or omissions. Design Images immediately upon discovery.</p> <p>Surveys have been compiled on an arbitrary grid. All levels are in metres and relate to Station X1. Value 100.000m. All elevations indicate up, unless otherwise stated. Value below the ground level indicates down. All dimensions shown on this survey may not represent the extent of legally conveyed ownership.</p>		Notes:	
		Job No. 44BLAC	Sheet 1 of 3
<p>Paolo D'Arco Esq 44 Blackwell Drive Watford, WD19 4HW</p>		Draw No. 44BLAC-EPE01	Rev. 00
<p>Proposed Alterations Existing Plans</p>		Date 10th July 2021	Scale 1:100 + 1:50 @ A2
		Author BJS	Checked RMK
<p>Designed Images architecture + interior design + planning London</p>		<p>23 Little Common, Stamere, HA7 3EJ www.designedimages.co.uk</p>	