






Proposed Front Elevation

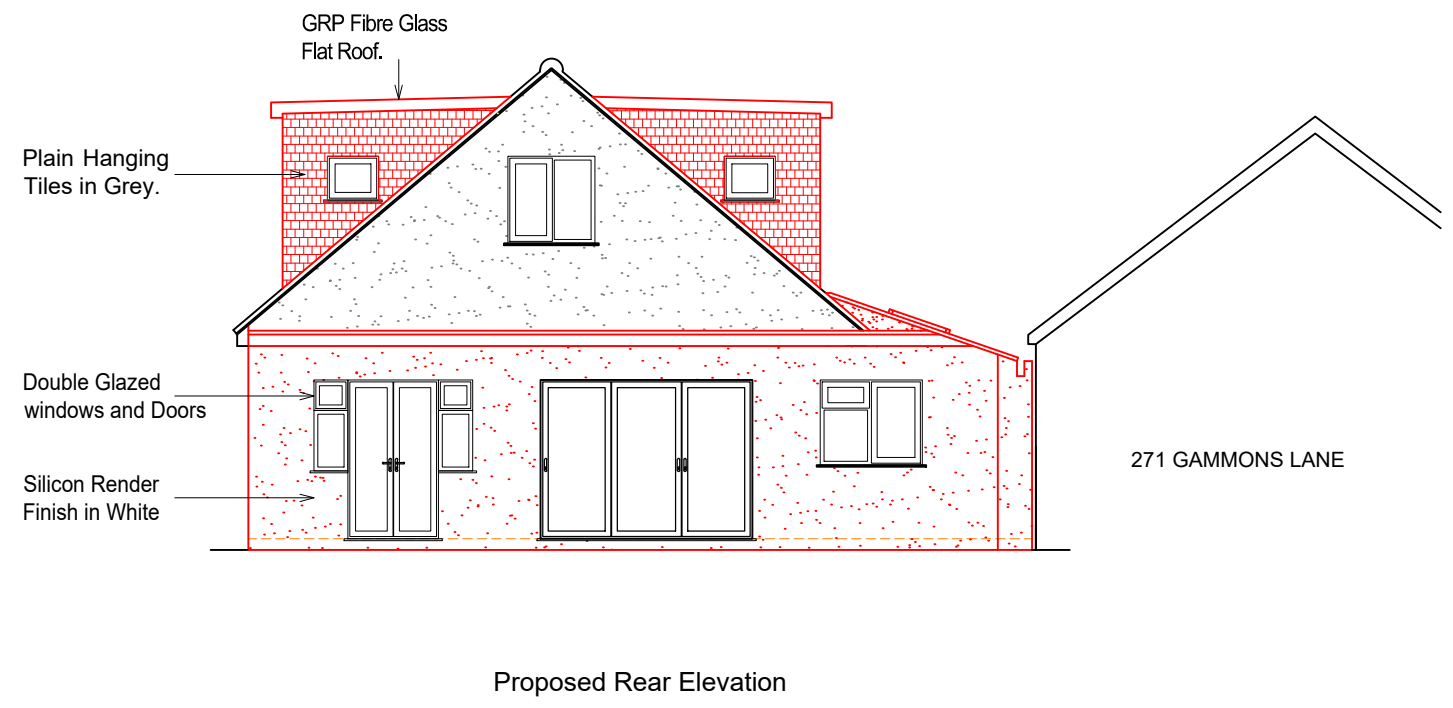


Proposed Rear Elevation

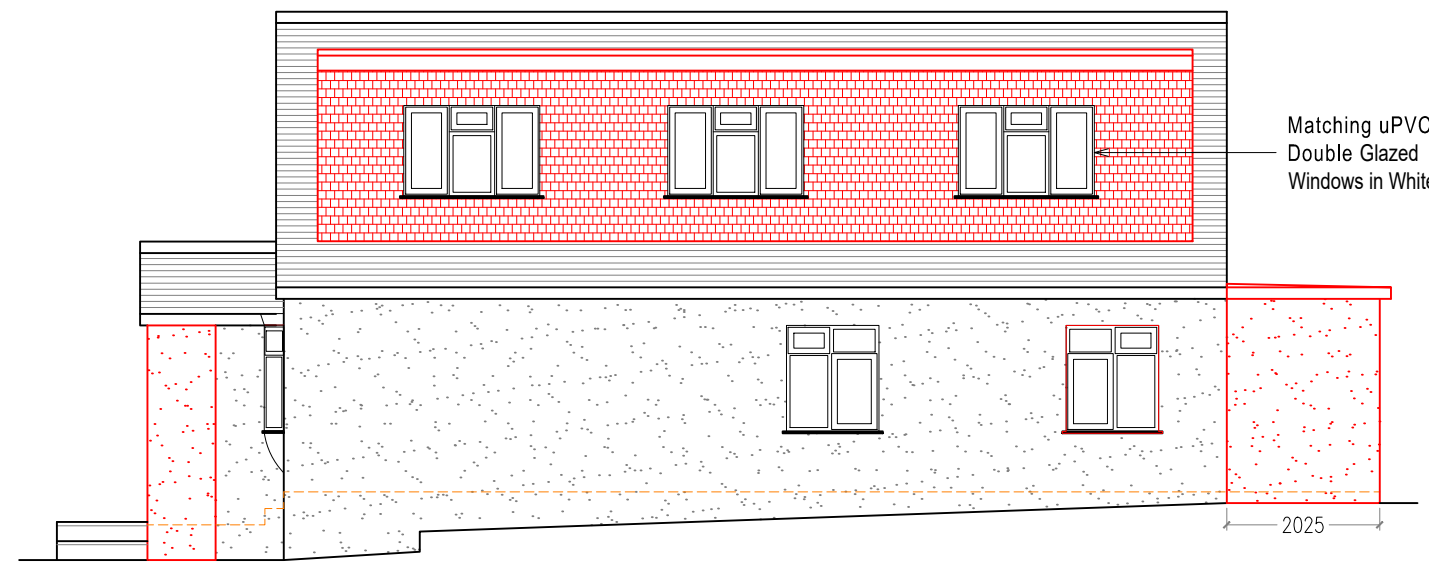

Proposed Side Elevation - View from No. 275 Gammons Lane

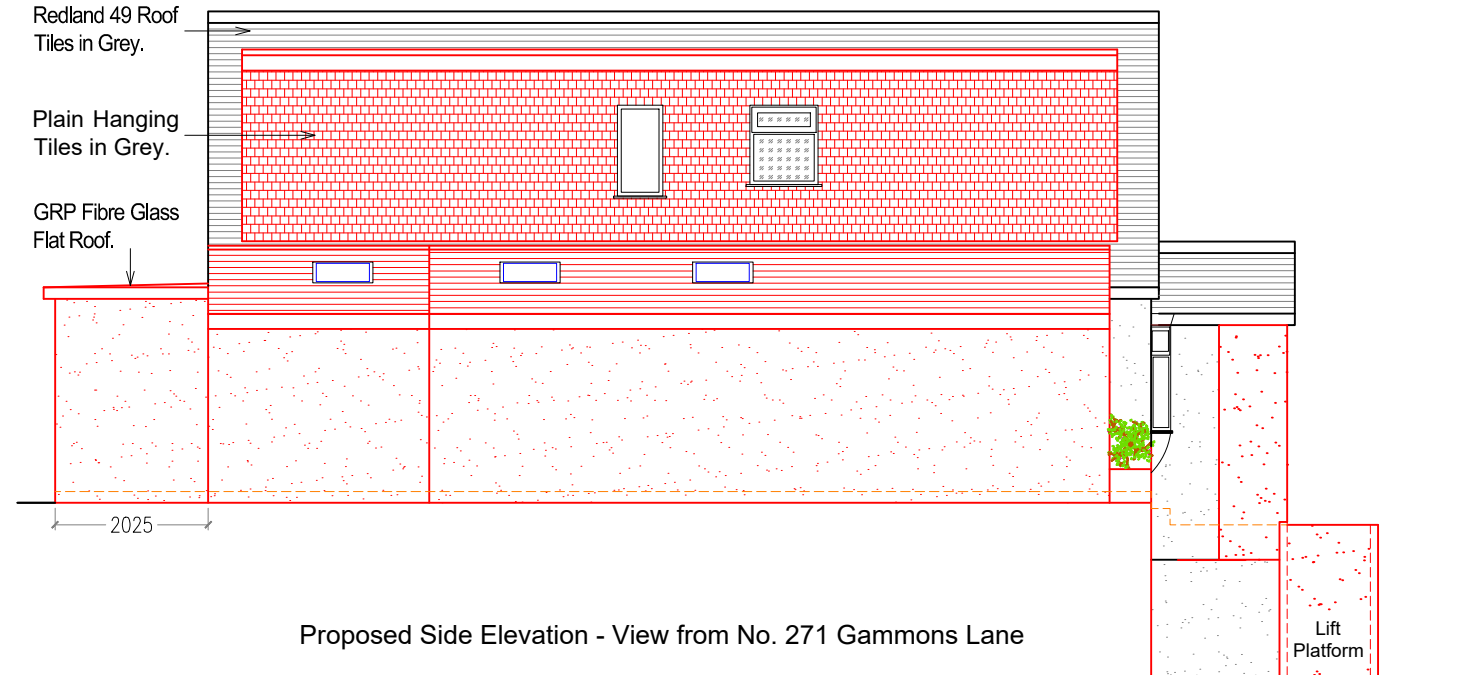

Proposed Side Elevation - View from No. 271 Gammons Lane

 

Scale 1:100

Revision A: Missing Scale Bar inserted on 14/06/2021.

Client	MR SACHIT VINOD.	Site	273 GAMMONS LANE, WATFORD, WD24 5JP.		
Project	SINGLE STOREY SIDE, REAR AND FIRST SIDE EXTENSIONS.	Title	PROPOSED FRONT, REAR, SIDE AND PARTY WALL ELEVATIONS.		
Scale	1:100 @ A3	Date	14/06/2021	Drawn by	SSC
				Drg. No	273GAMMONS/PA4
				Revision	A