






Existing Front Elevation

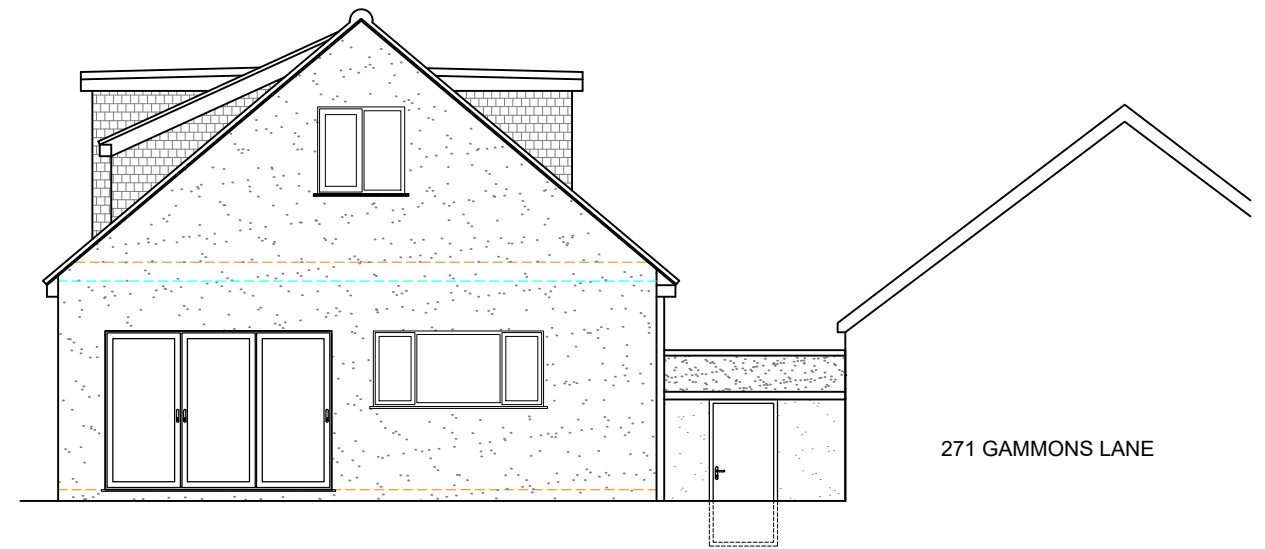

Existing Rear Elevation

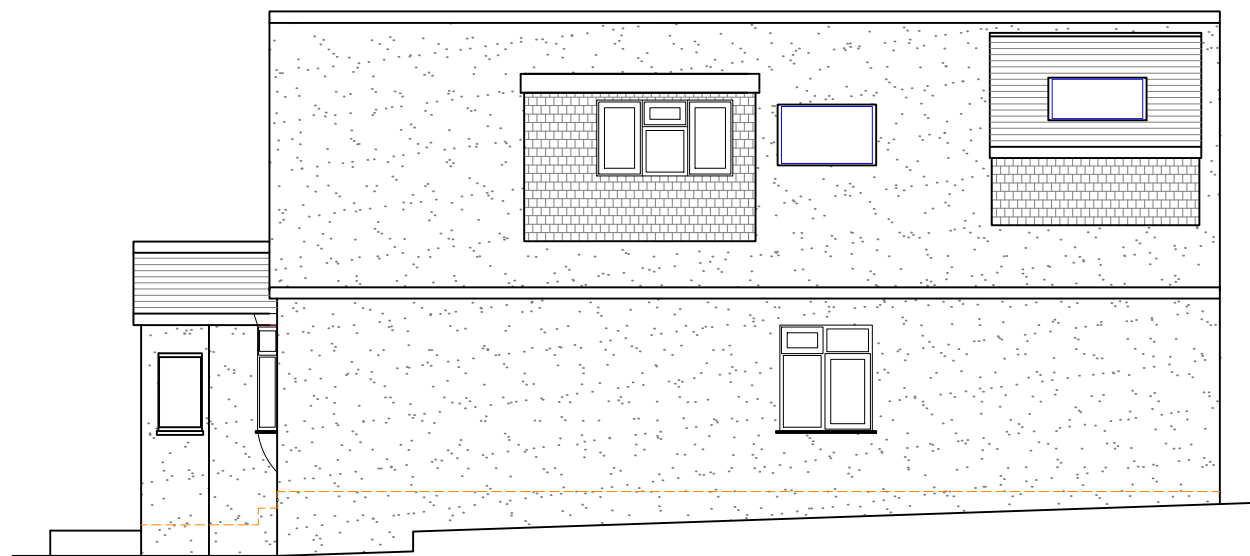

Existing Side Elevation - View from No. 275 Gammons Lane

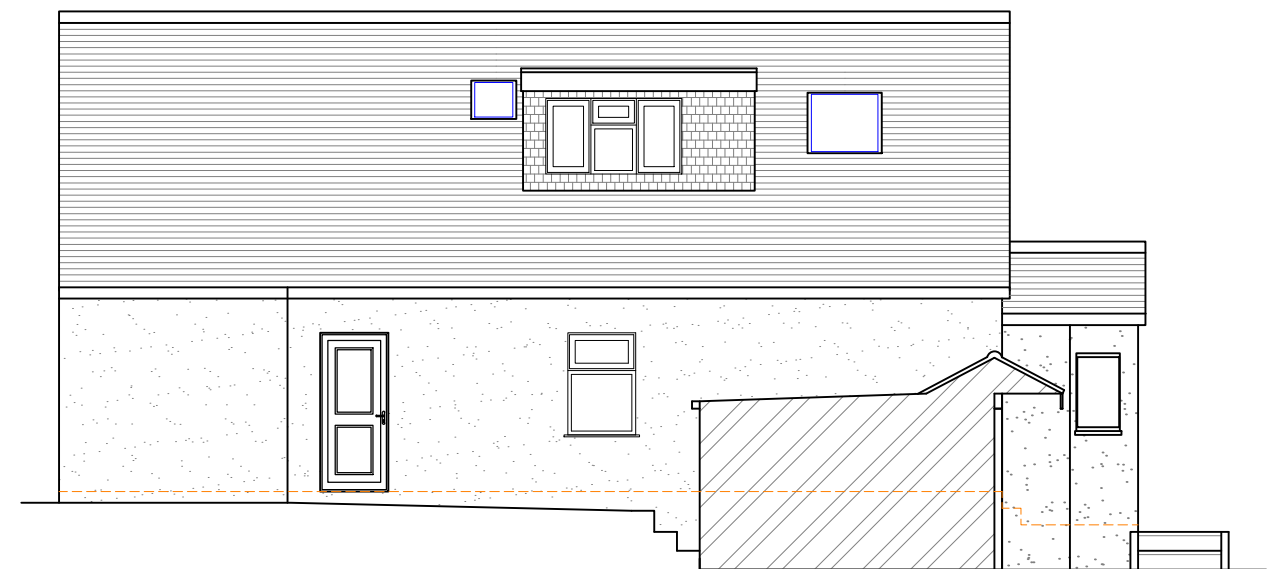

Existing Side Elevation - View from No. 271 Gammons Lane



Scale 1:100

Revision A: Missing Scale Bar inserted on 14/06/2021.

Client MR SACHIT VINOD.		Site 273 GAMMONS LANE, WATFORD, WD24 5JP.		
Project SINGLE STOREY SIDE, REAR AND FIRST SIDE EXTENSIONS.		Title EXISTING FRONT, REAR, SIDE AND PARTY WALL ELEVATIONS.		
Scale 1:100 @ A3	Date 14/06/2021	Drawn by SSC	Drg. No 273GAMMONS/PA3	Revision A