


Proposed Ground Floor Plan
Scale 1:50




Location Plan
Scale 1:500



Proposed Block Plan
Scale 1:200

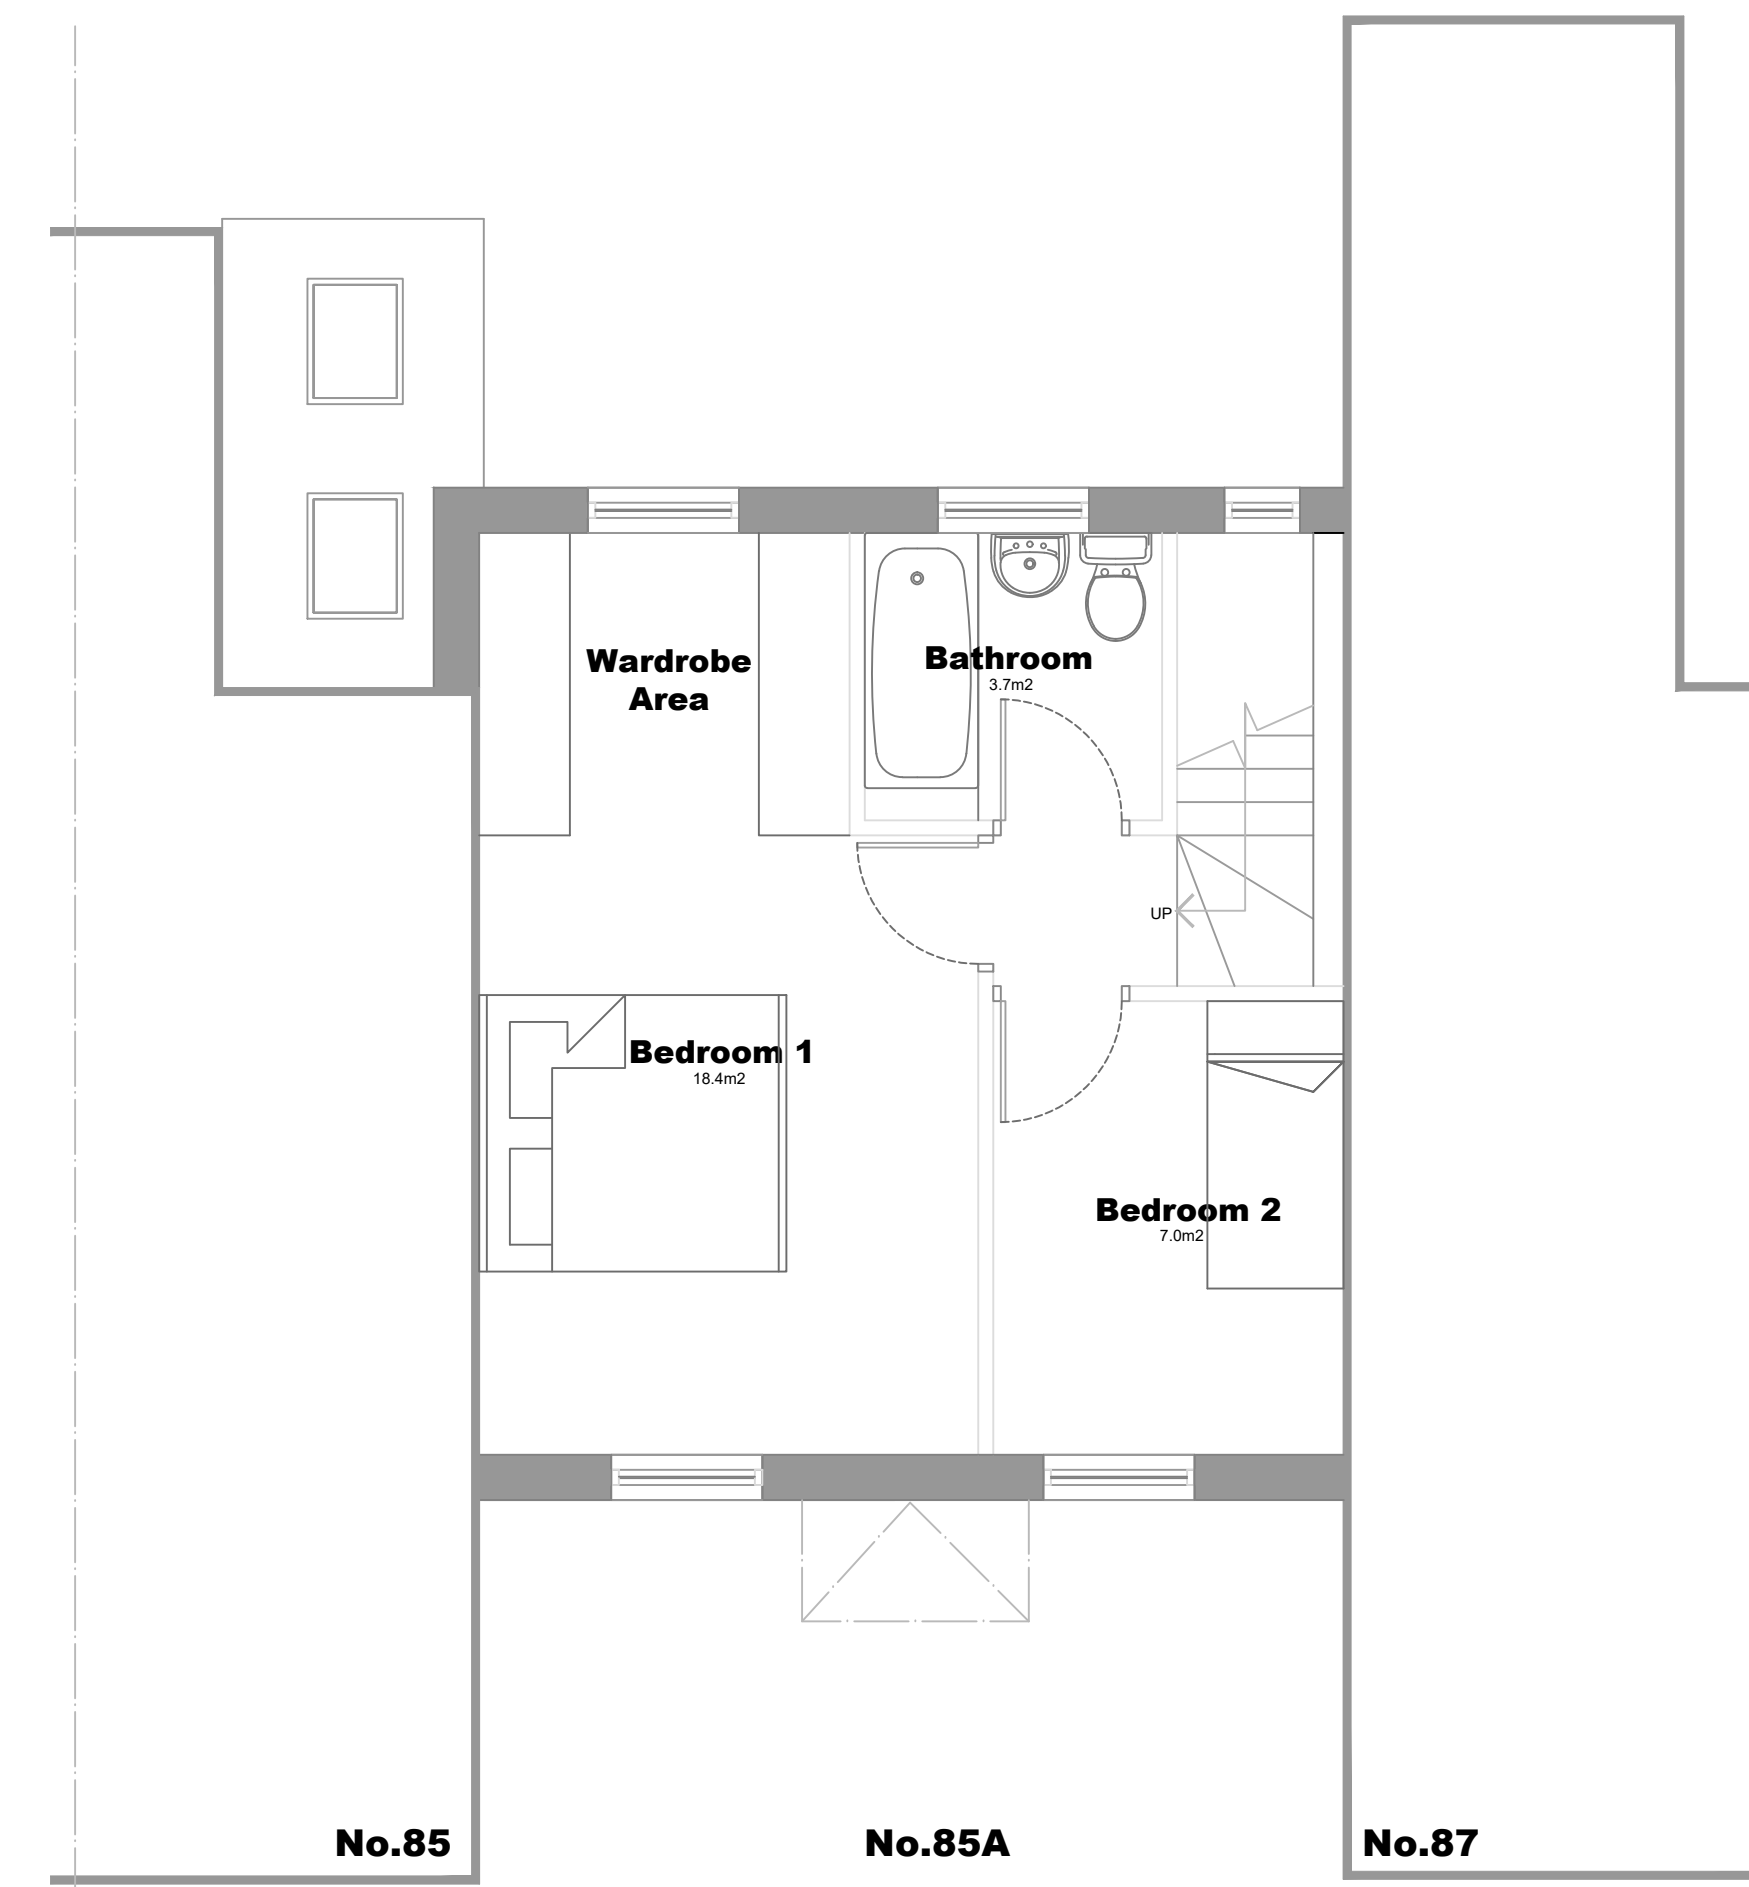


Proposed First Floor Plan
Scale 1:50

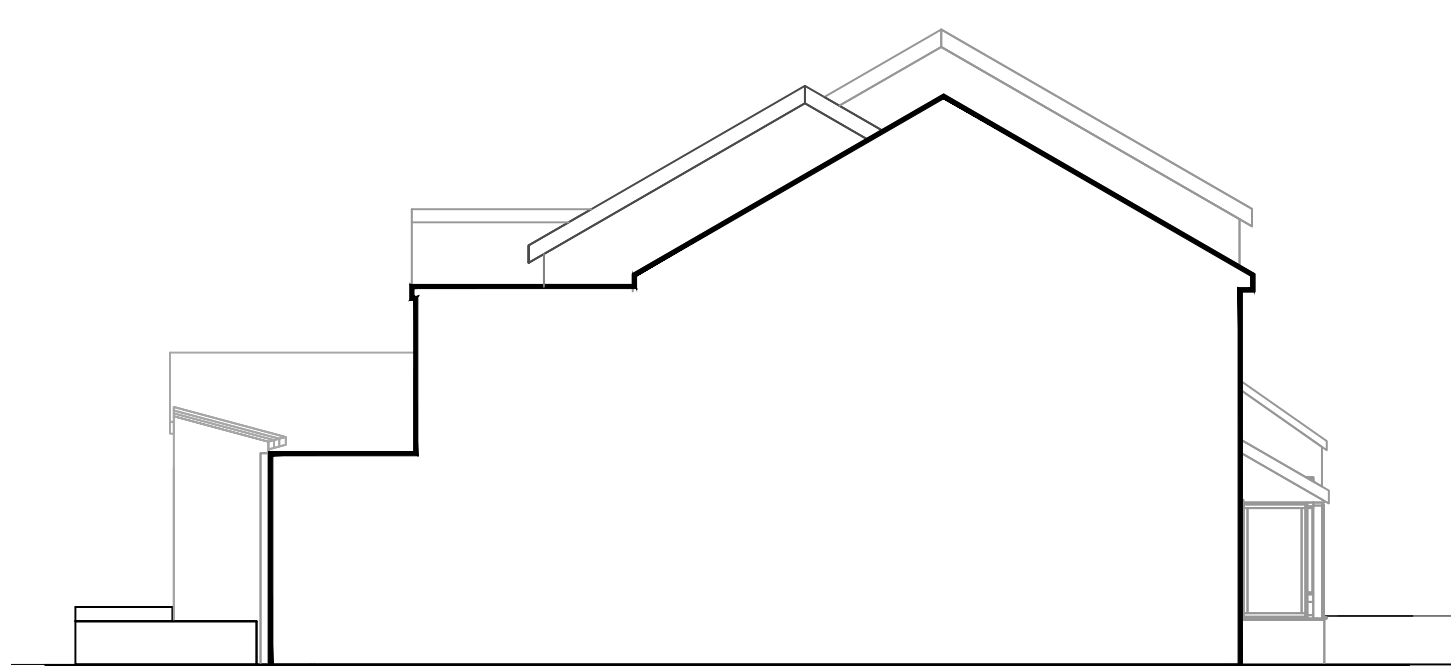


Proposed Flank Elevation
Scale 1:100



Proposed Front Elevation
Scale 1:100

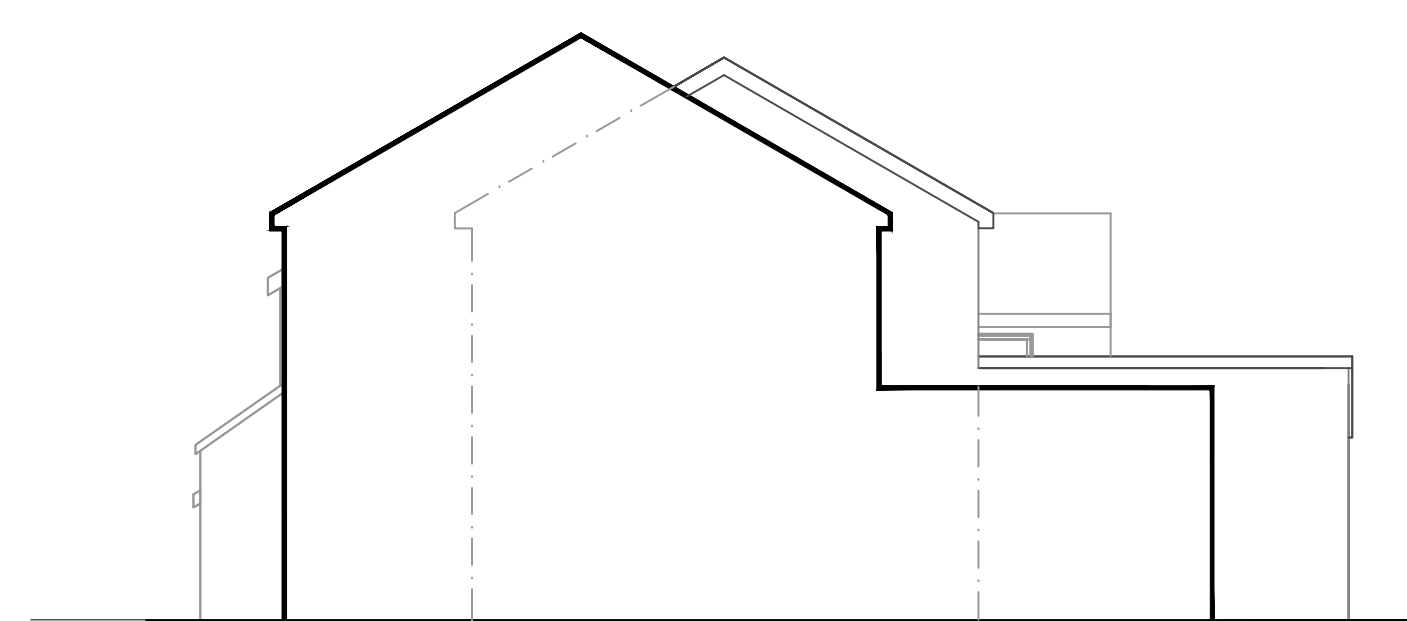

Proposed Flank Elevation
Scale 1:100

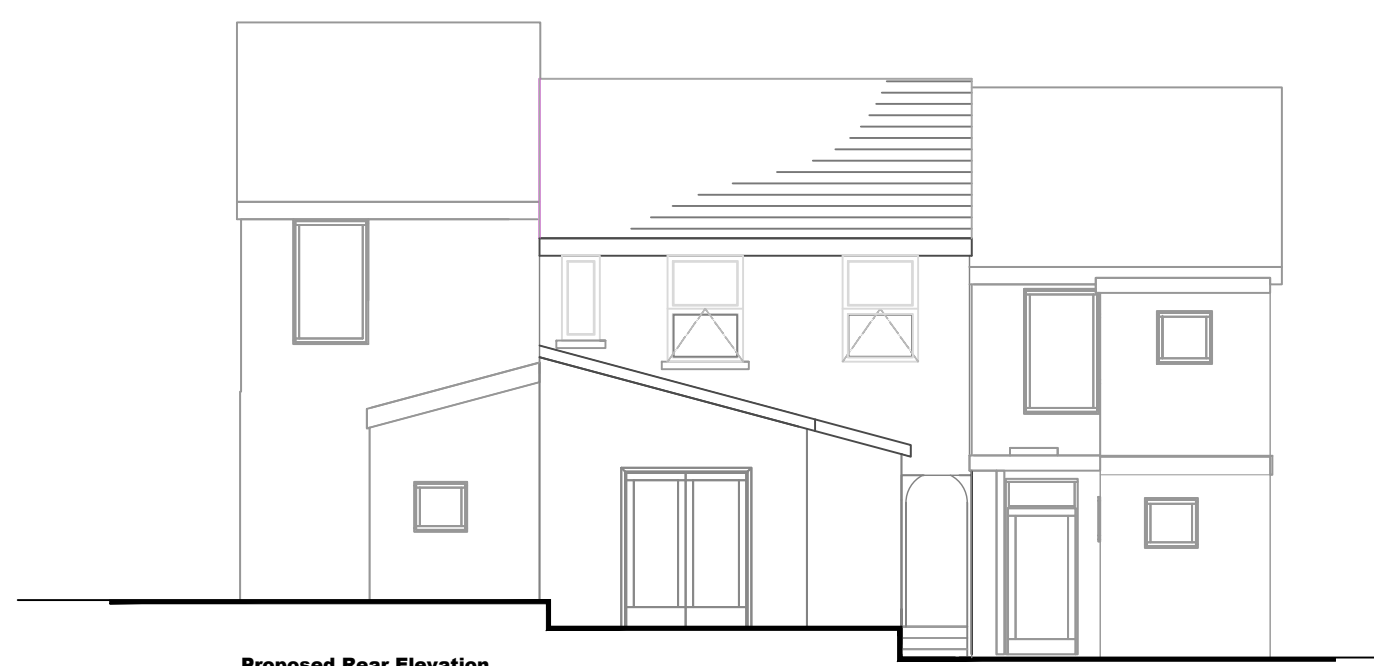

Proposed Rear Elevation
Scale 1:100

Contact






Web: www.consultconstruct.co.uk
 Email: info@consultconstruct.co.uk
 Office: 01227 767770
 Mobile: 07855 548979 & 07764497586



Regulated by the Royal Institute of Chartered Surveyors

The Copyright of this drawing remains with Consult Construct and is not to be reproduced without written approval. Dimensions are not to be scaled from this drawing. The Contractor is to check all dimensions on site and report any discrepancies to the Contract Administrator. This drawing is to be read in conjunction with all other standard documentation.

Revisions

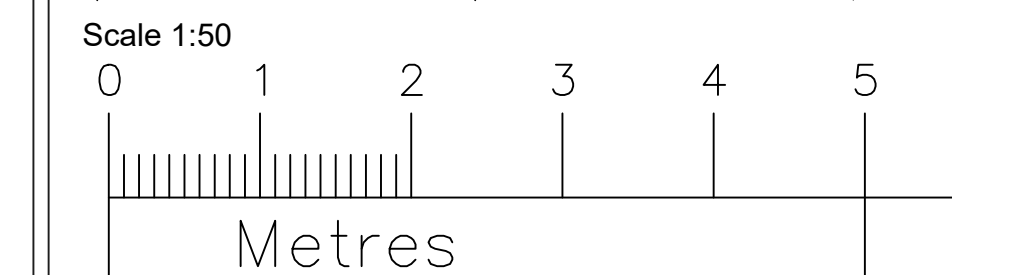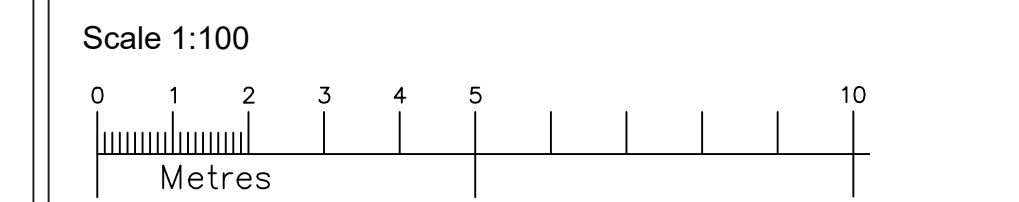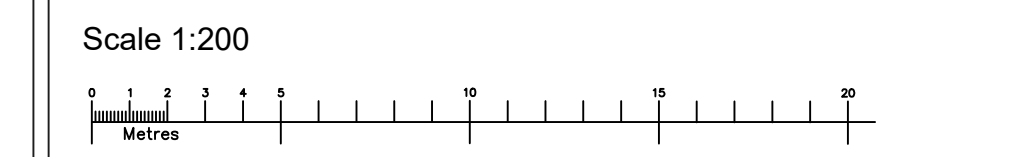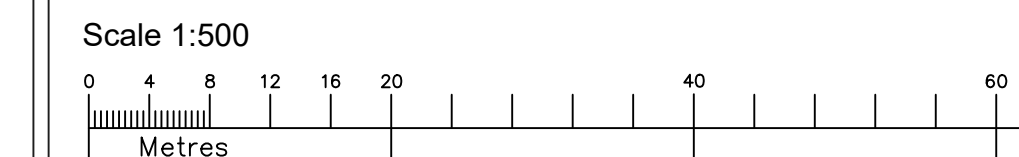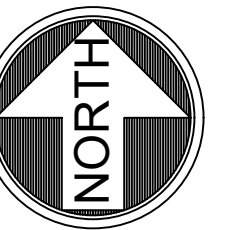

Consult Construct

PROPERTY CONSULTANTS AND CONTRACTORS

project:
85 New Road
South Darenth
Dartford, DA4 9AT

client:
Mr Dale Rayment

drawing title:
Proposed

project no : 17.451	drawing no : 002	rev : A	scale : 1:50 & 1:100	date : 26.02.2018
------------------------	---------------------	------------	-------------------------	----------------------