


GROUND

FIRST & ROOF PLAN

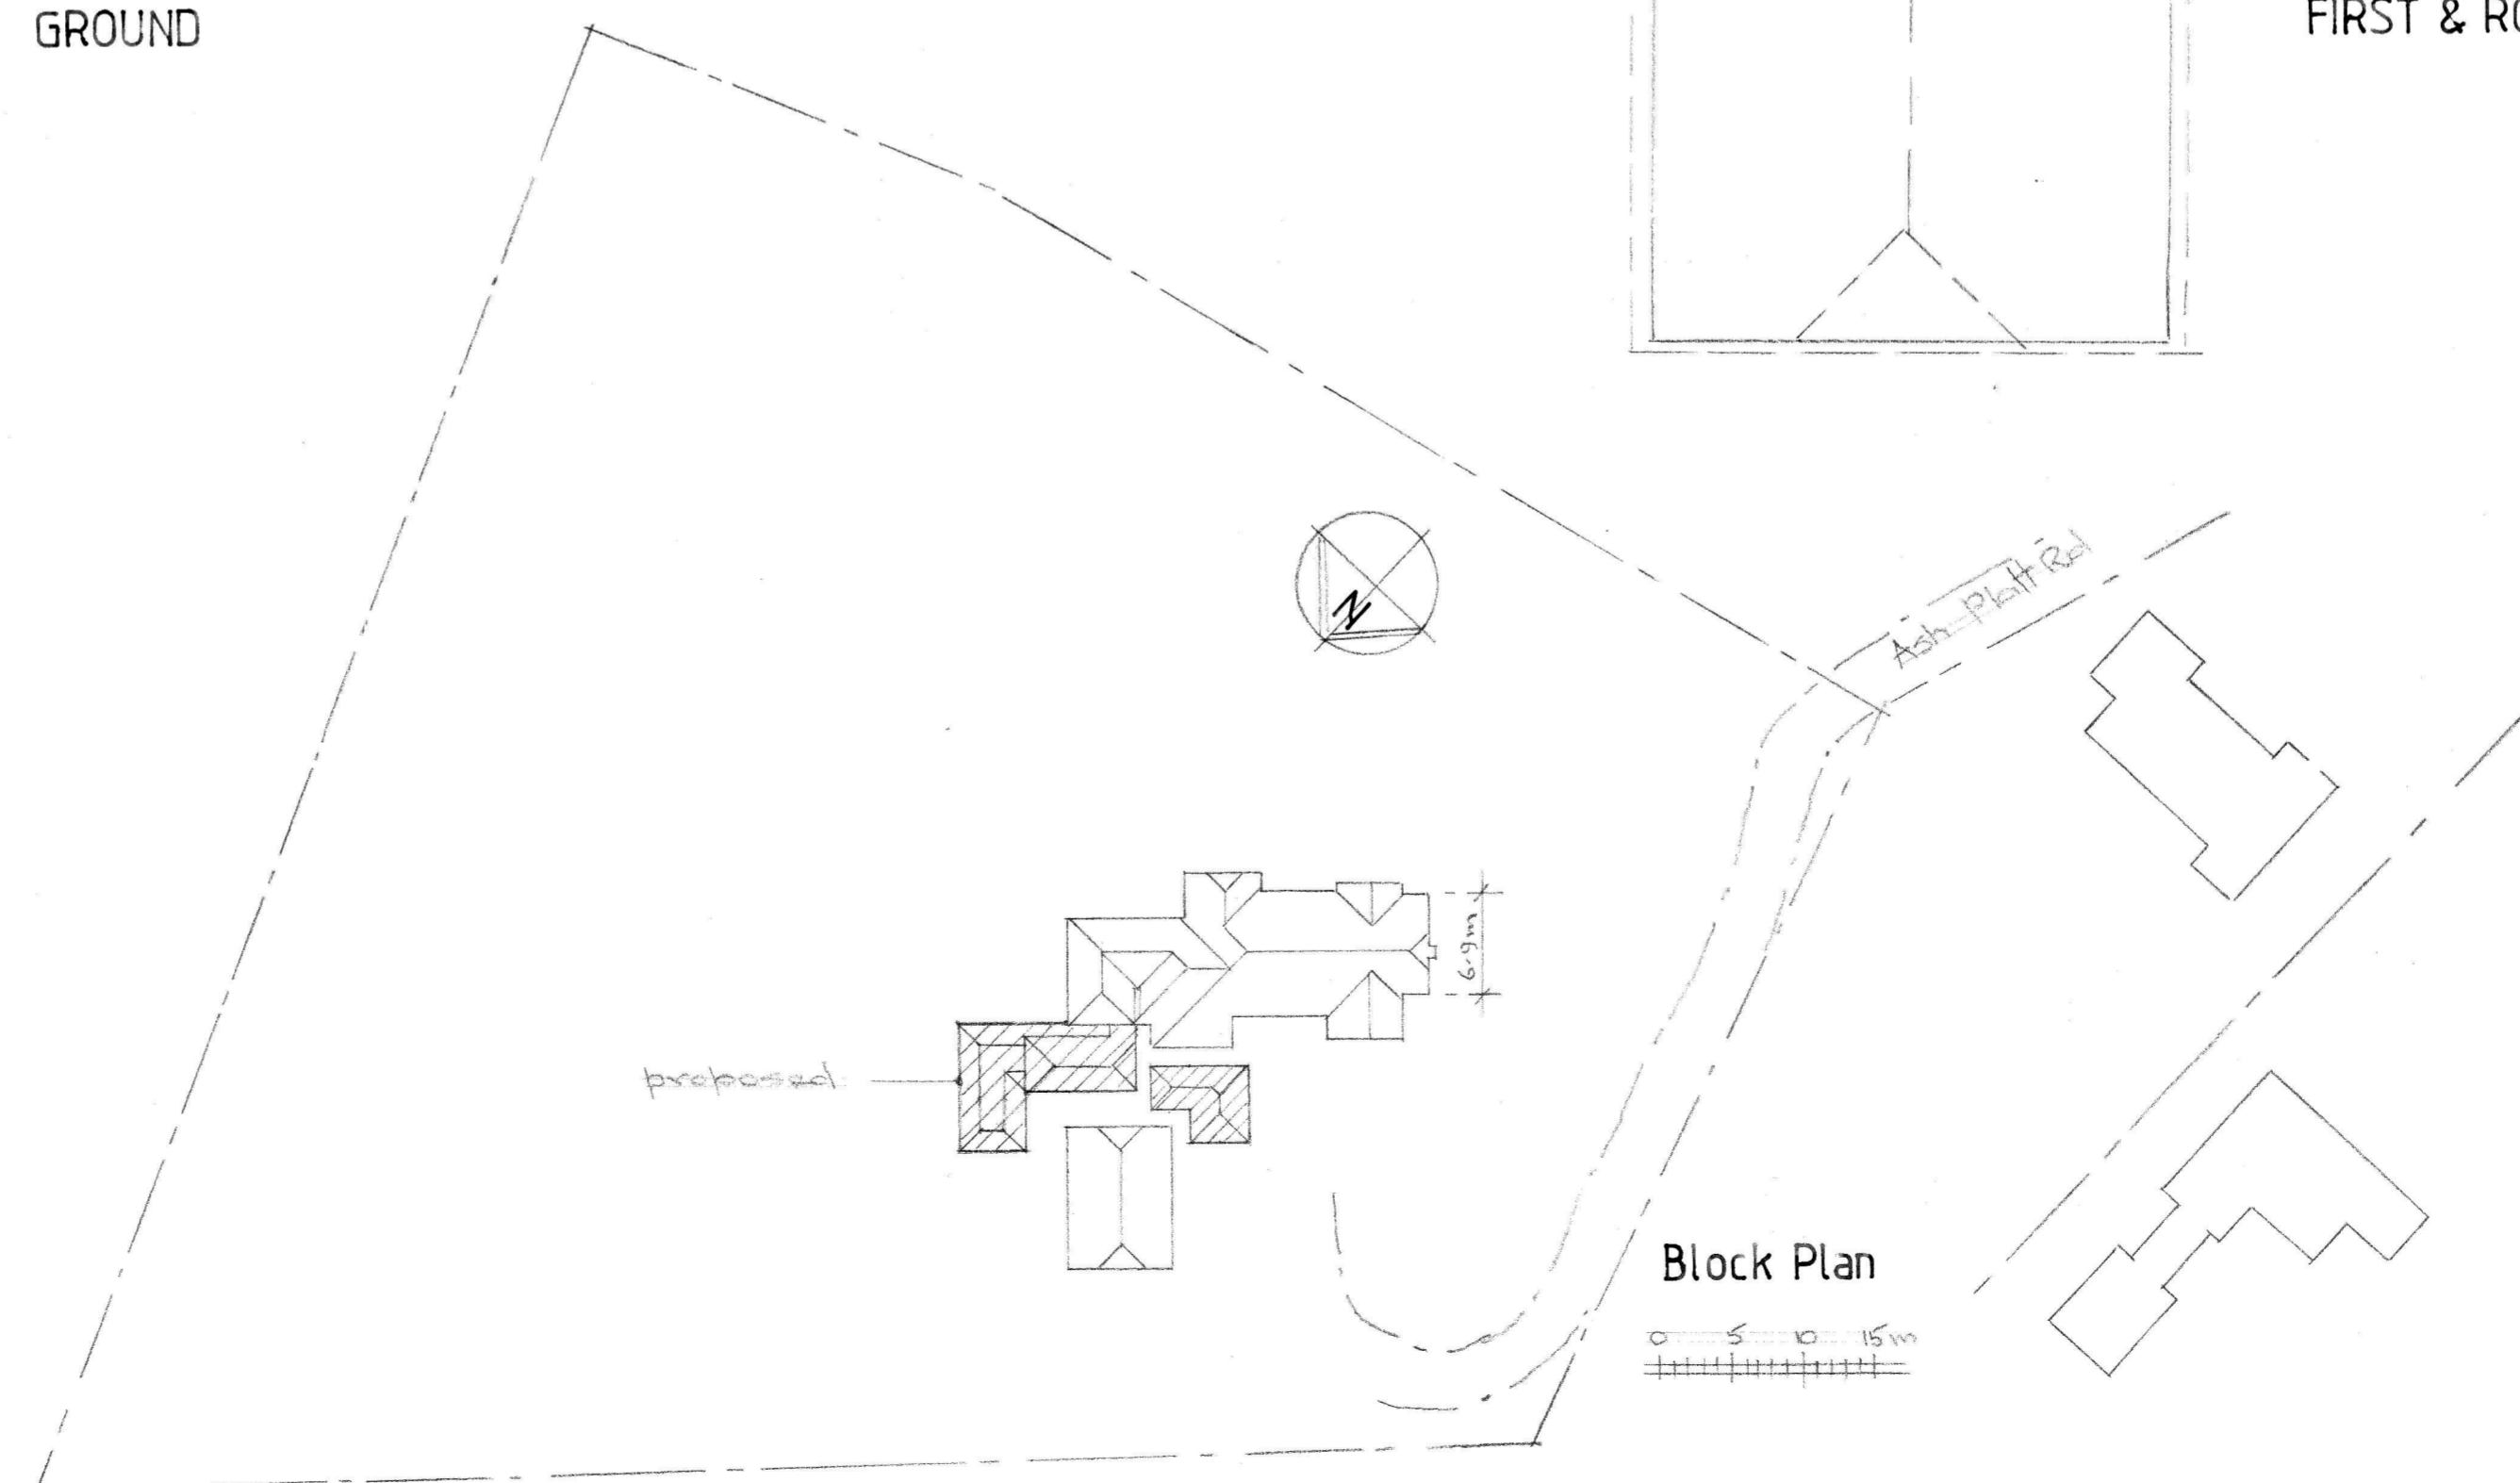

Block Plan

A	Date	Revisions

© copyright  
**Wyatt Glass Architects**  
 harmonious designs  
 Chartered Architects  
 Lime Tree House, 15 Lime Tree Walk  
 Sevenoaks, Kent TN13 1YH  
 T: 01732 746621  
 E: info@wyattglass.co.uk  
 www.wyattglass.co.uk  
 RIBA  
 Chartered Practice

Client

Job Title  
**GREAT OAKS**

Drawing Title  
**PROPOSED PLANS**

Scale 1:100

Date Nov '25 Drawn by

Dwg. No. 2016/03 Rev.