




Copyright and database rights 2019 OS 100019960

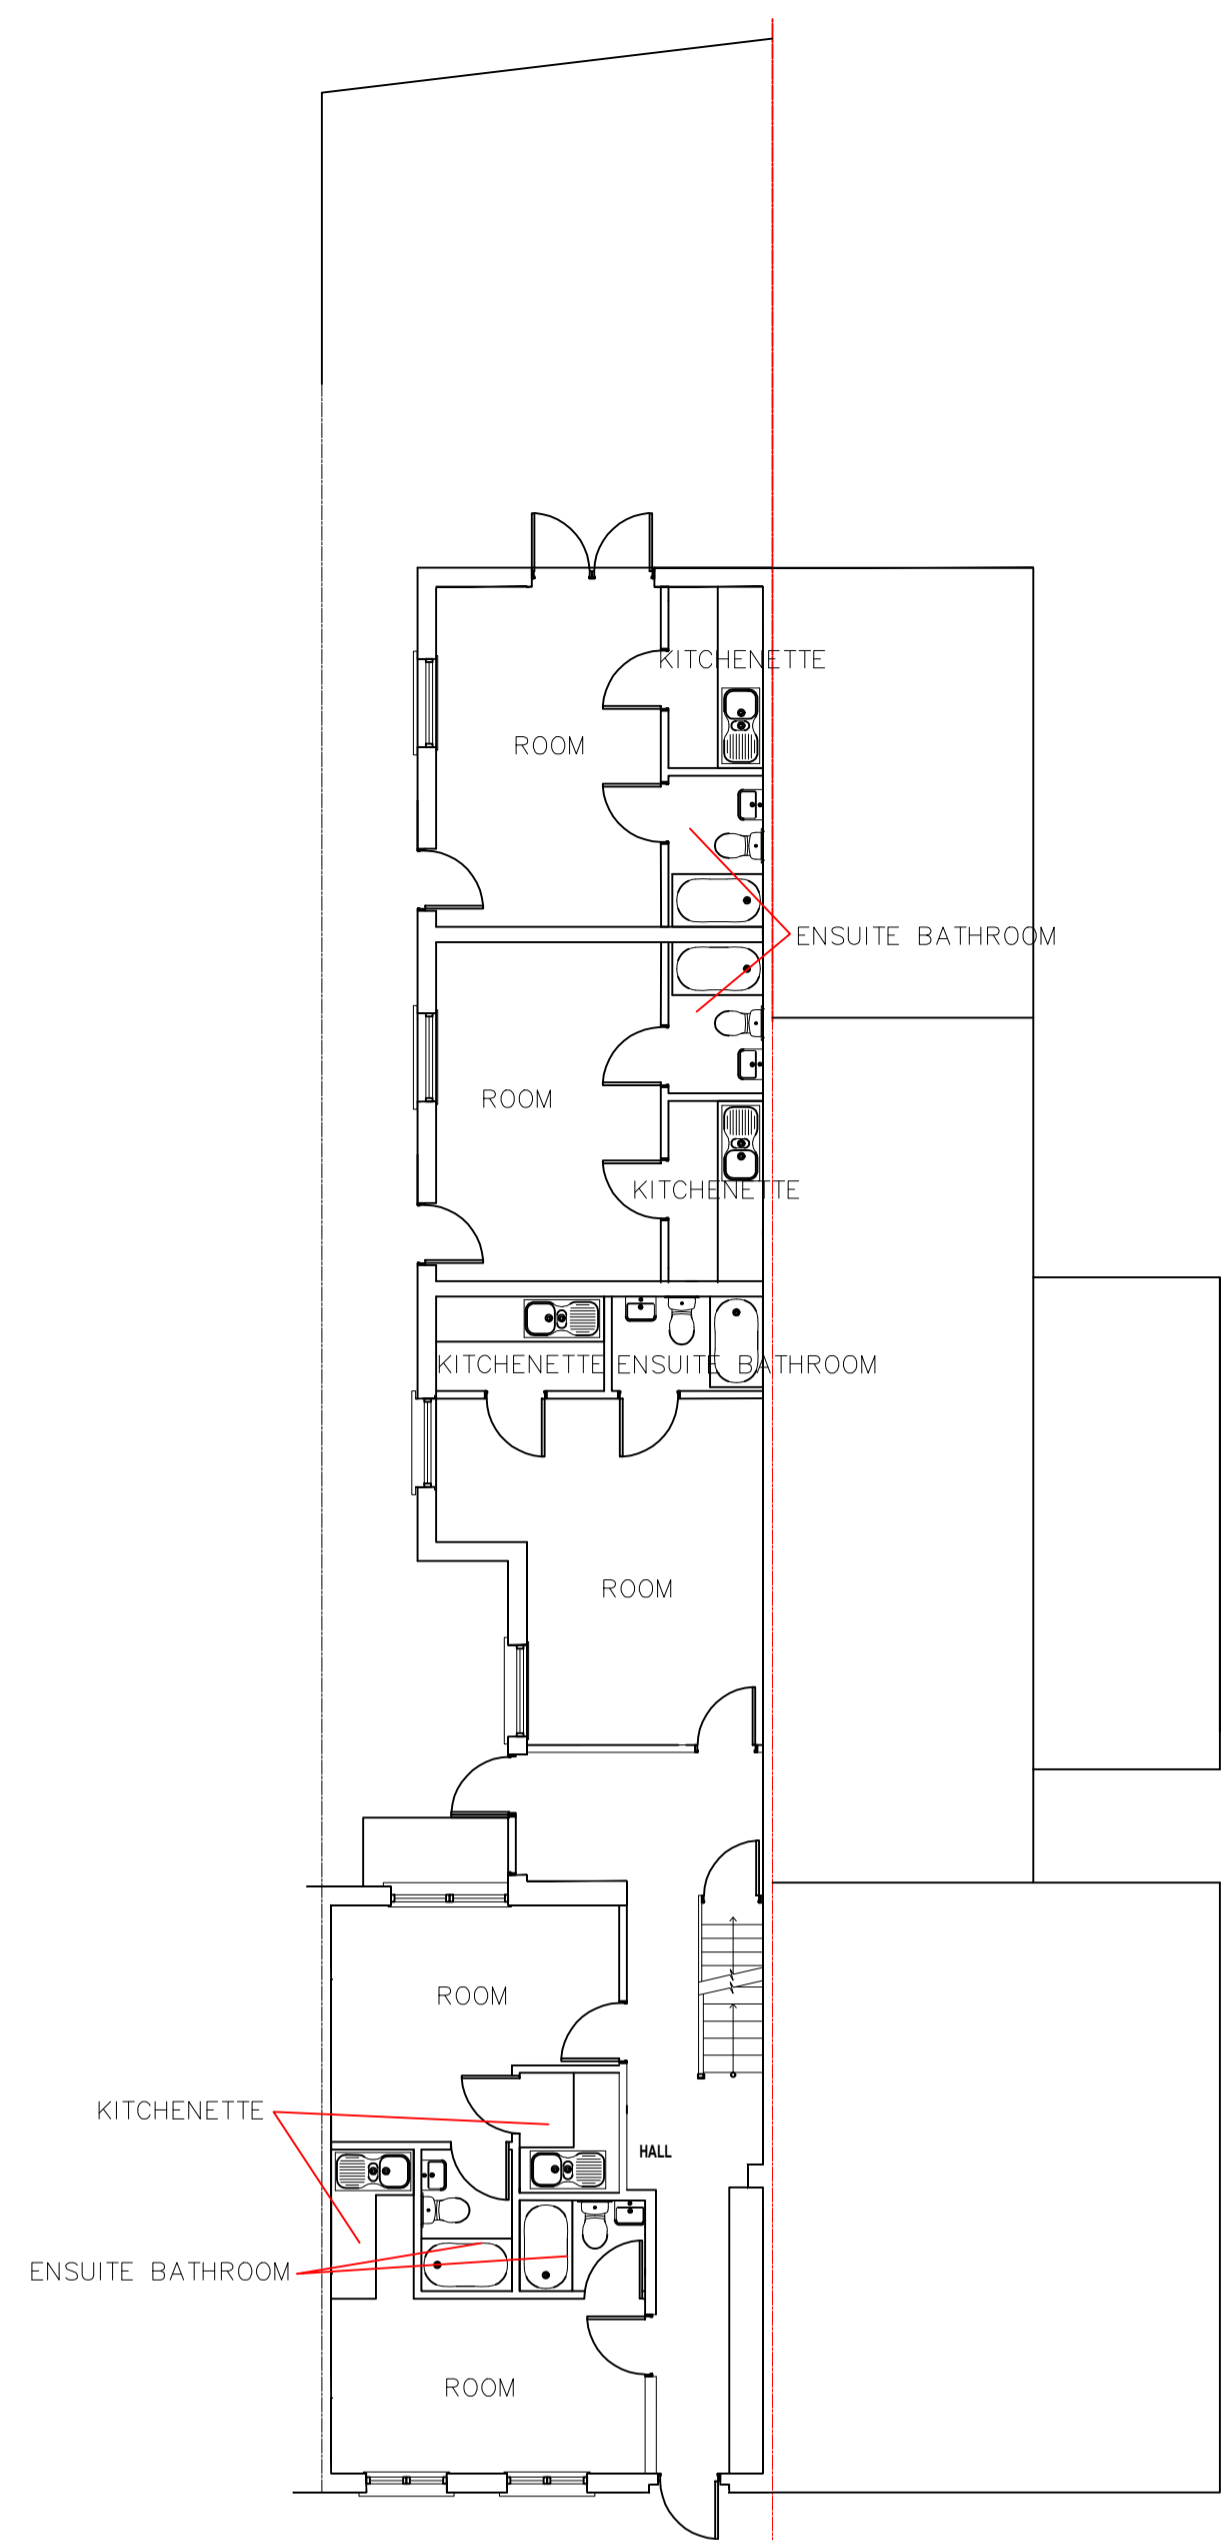


EXISTING GROUND FLOOR NO 93  
EXISTING GROUND FLOOR NO 91

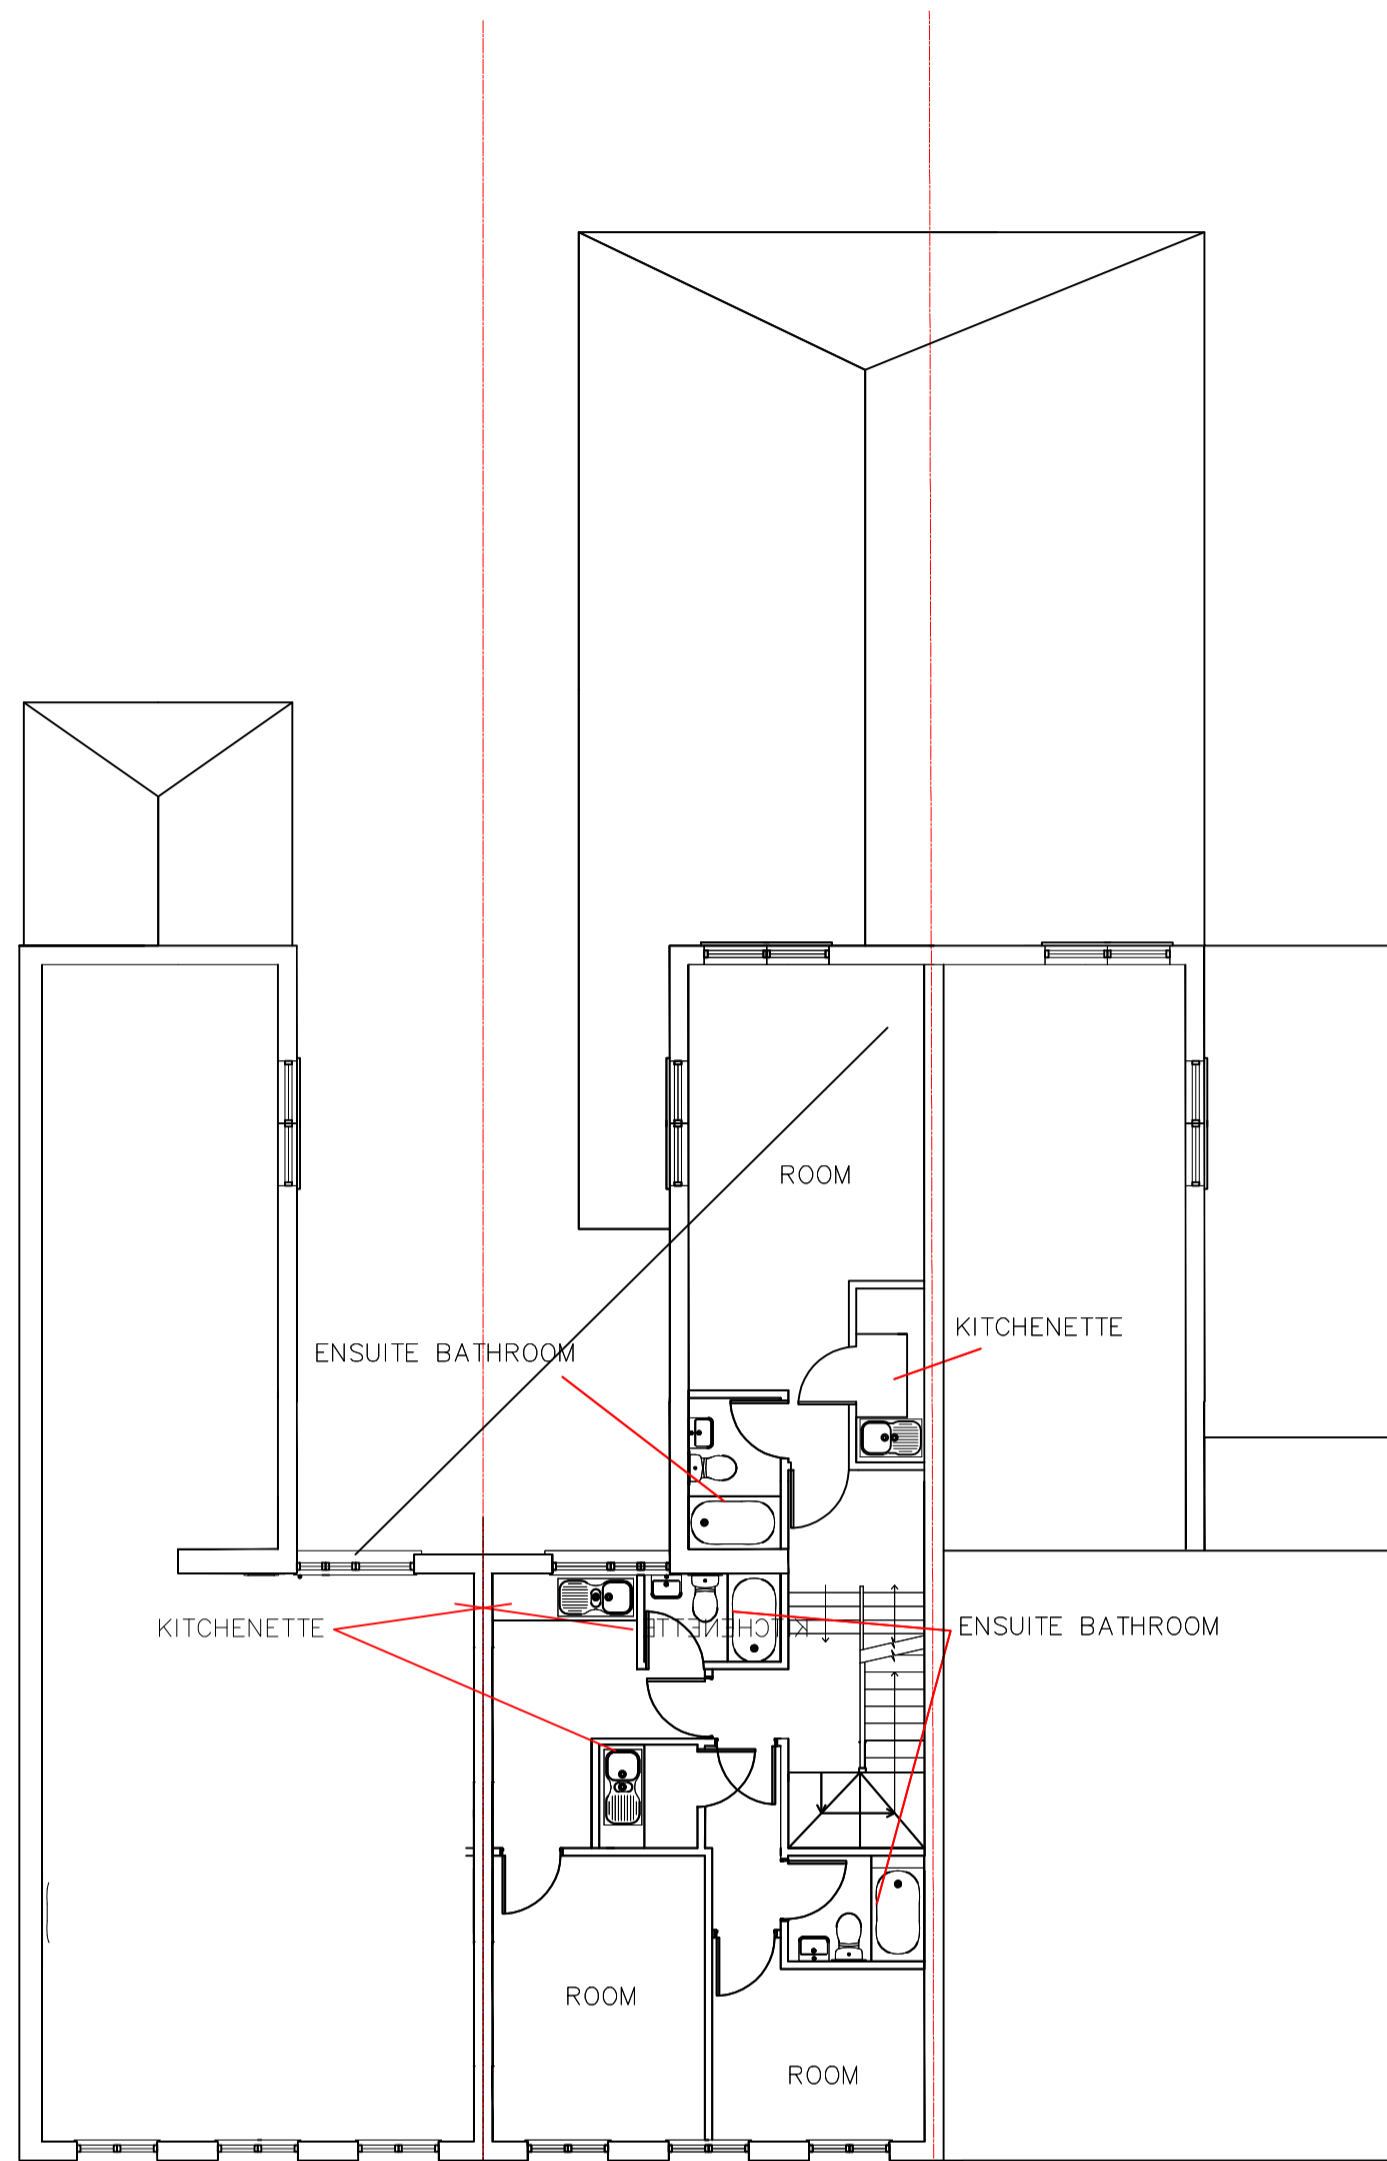

EXISTING FIRST FLOOR NO 95  
EXISTING FIRST FLOOR NO 93  
EXISTING FIRST FLOOR NO 91

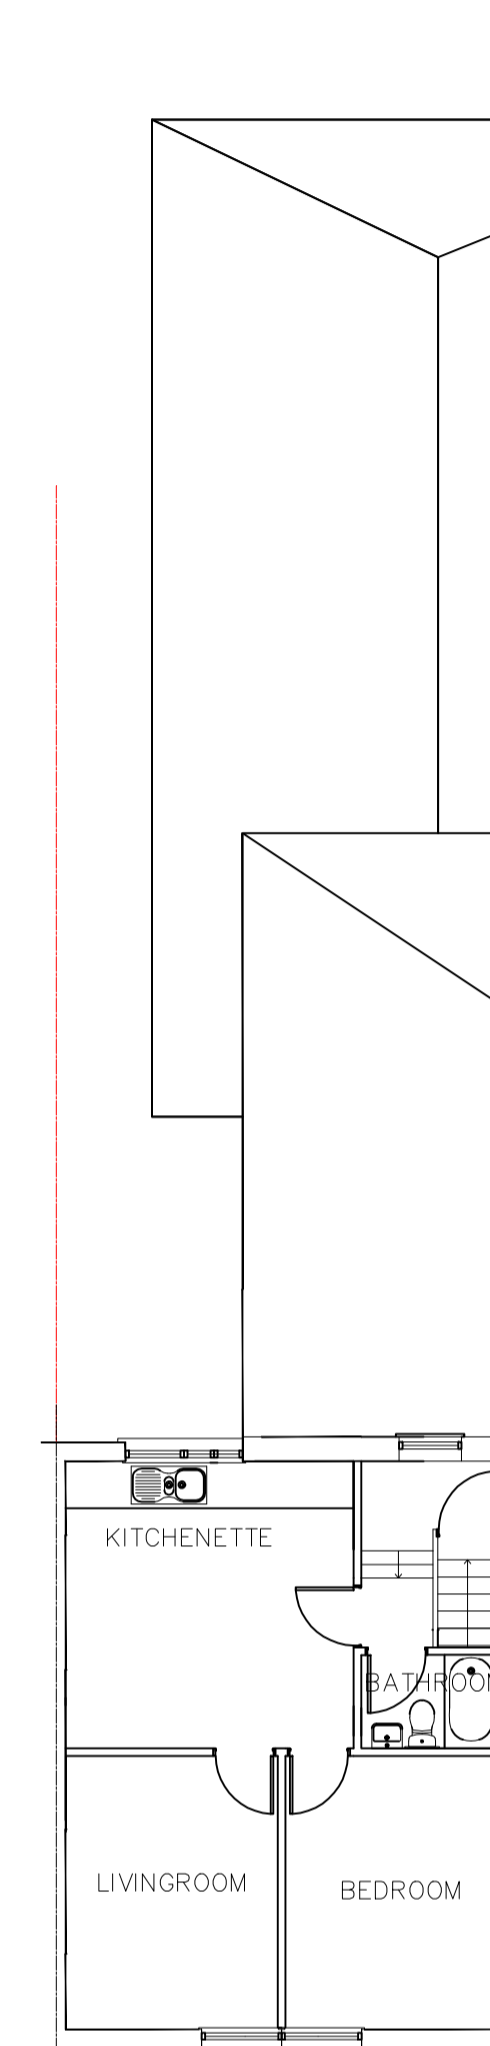


EXISTING SECOND FLOOR

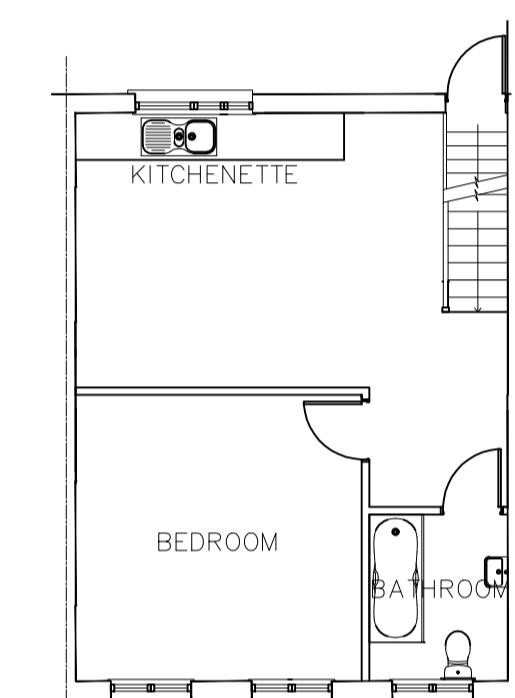



EXISTING BASEMENT FLOOR



EXISTING REAR ELEVATION OF NO 91  
EXISTING REAR ELEVATION OF NO 93  
EXISTING REAR ELEVATION OF NO 95

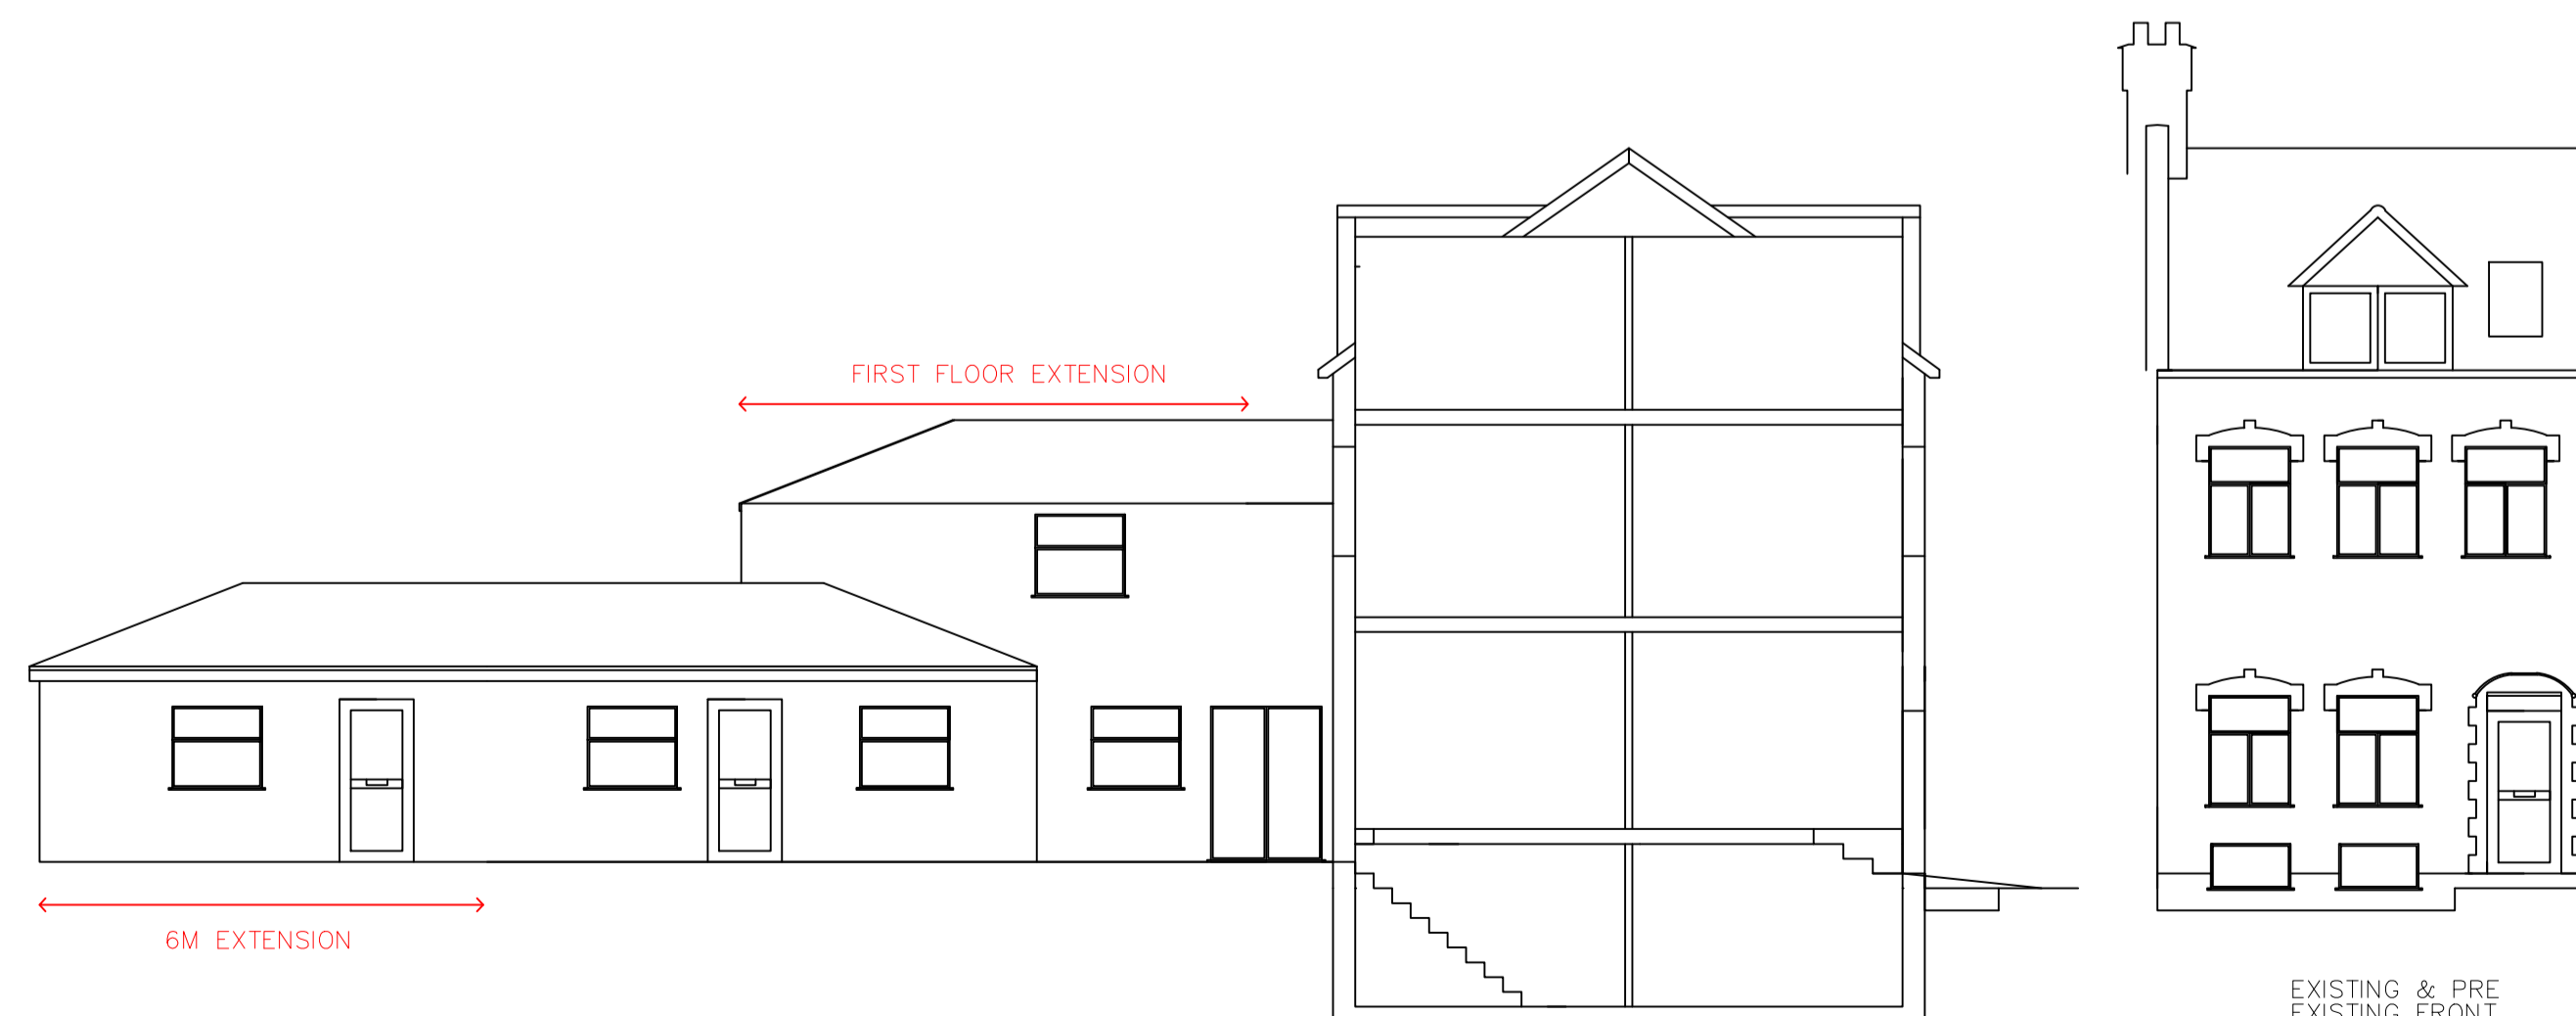

EXISTING SIDE ELEVATION OF NO 93

 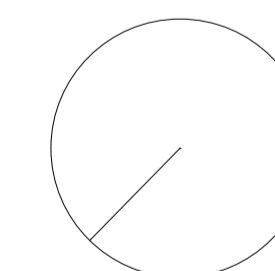

PROJECT	93 YORK ROAD, W3 6TN	DRAWING NO	002A
DRAWING TITLE	EXISTING ELEVATIONS AND PLANS	DATE	15/05/2021
SCALE	1:100	REV	