






Copyright and database rights 2019 OS 100019960

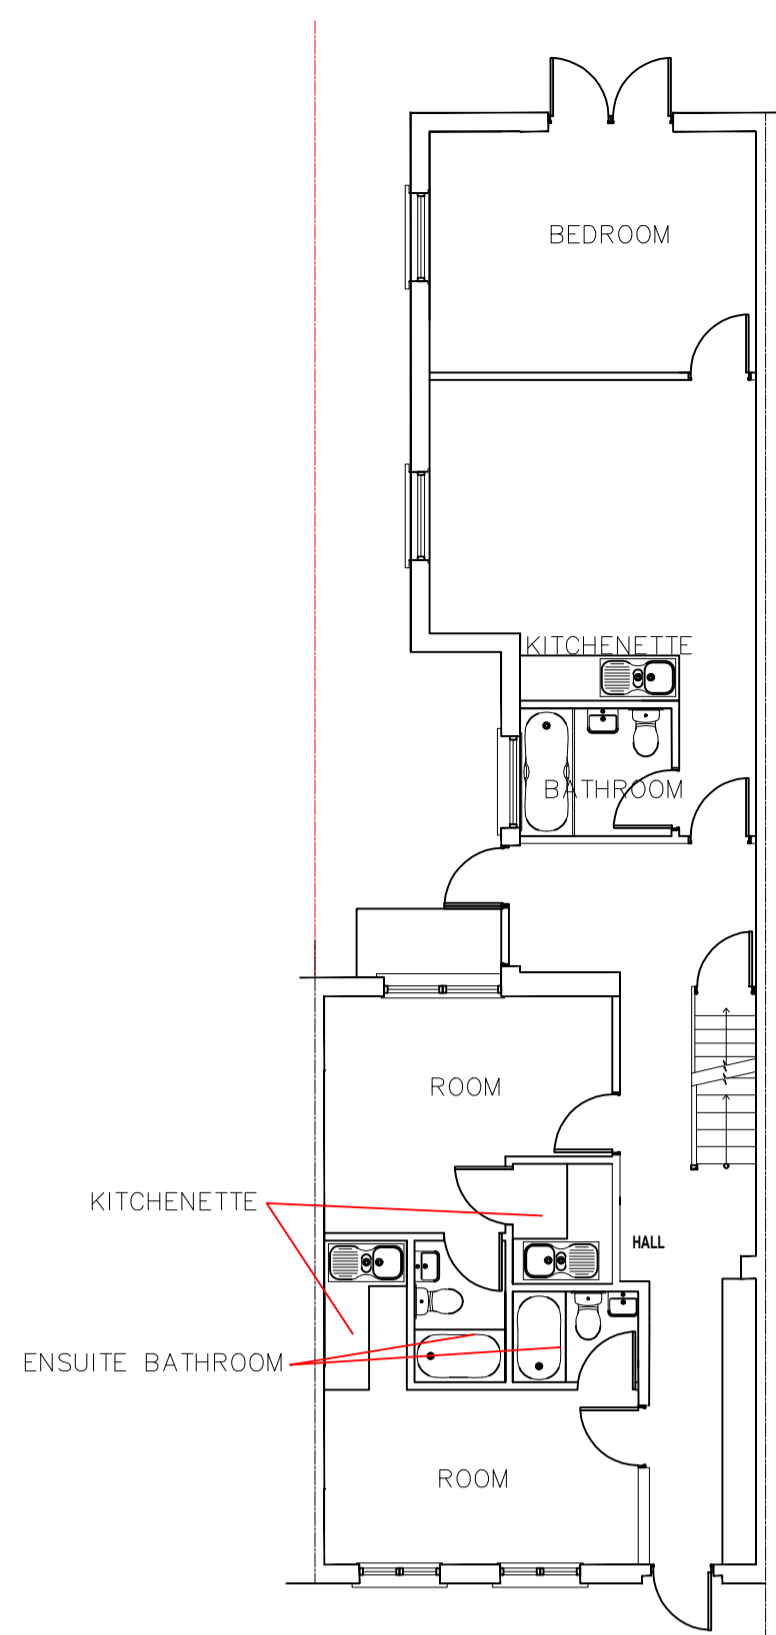


PRE-EXISTING GROUND FLOOR

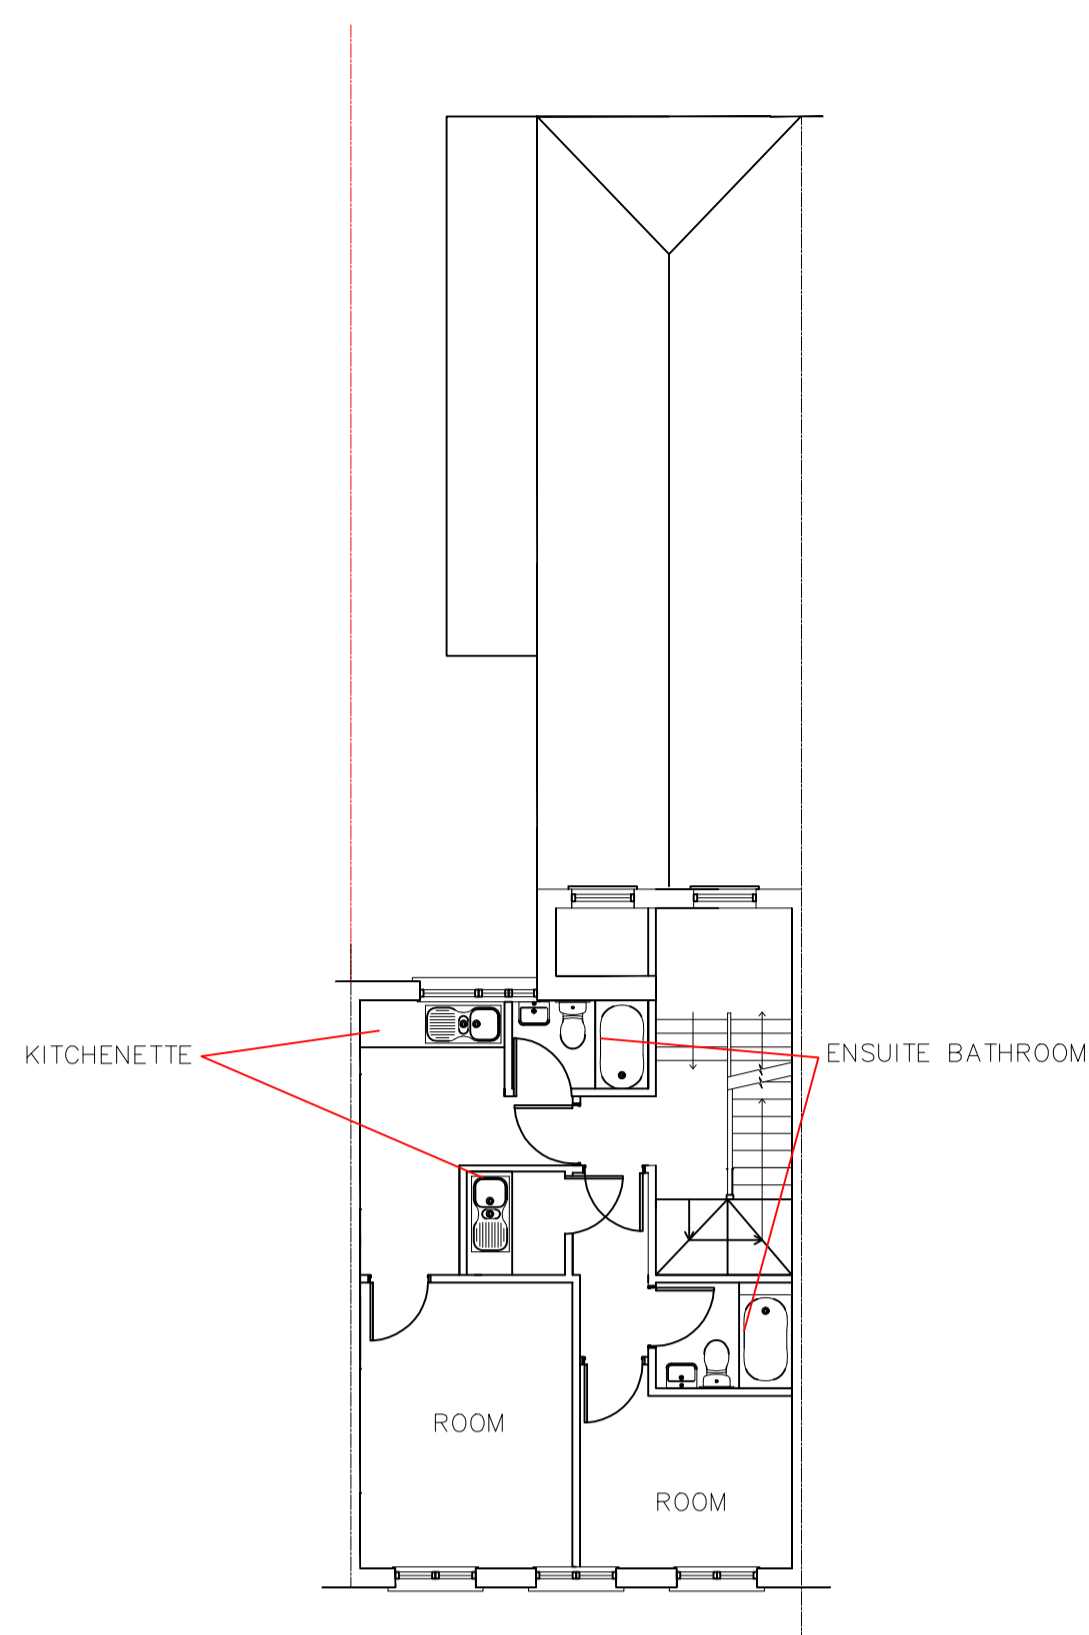


PRE-EXISTING FIRST FLOOR

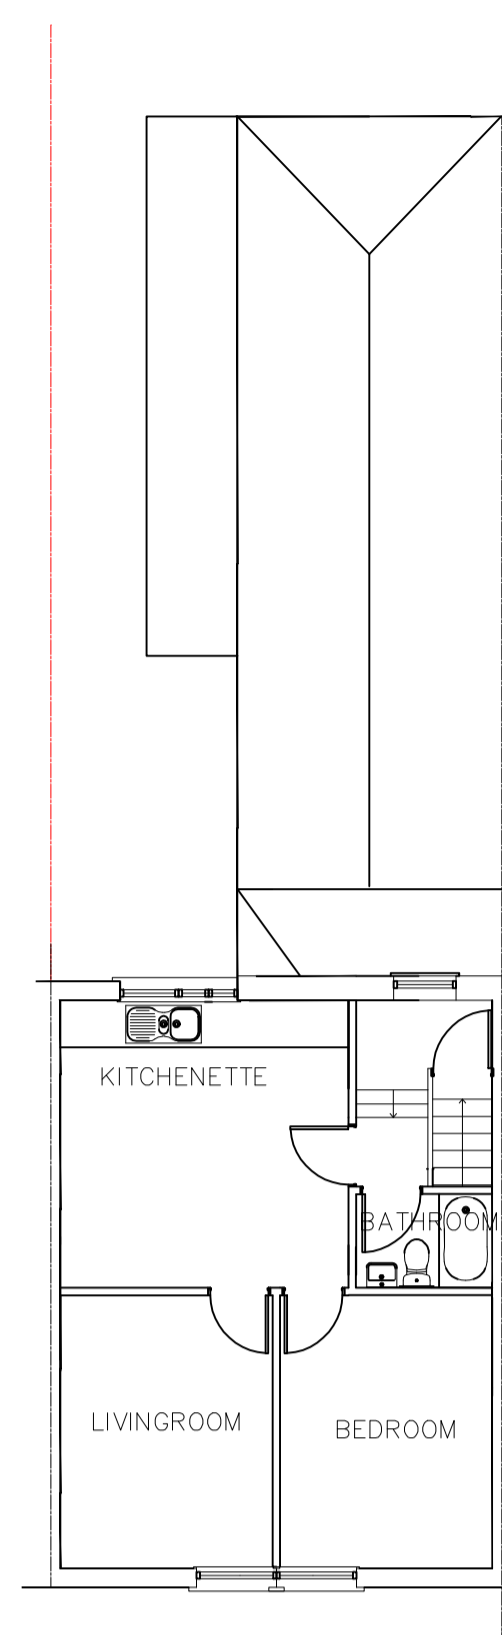


PRE-EXISTING SECOND FLOOR

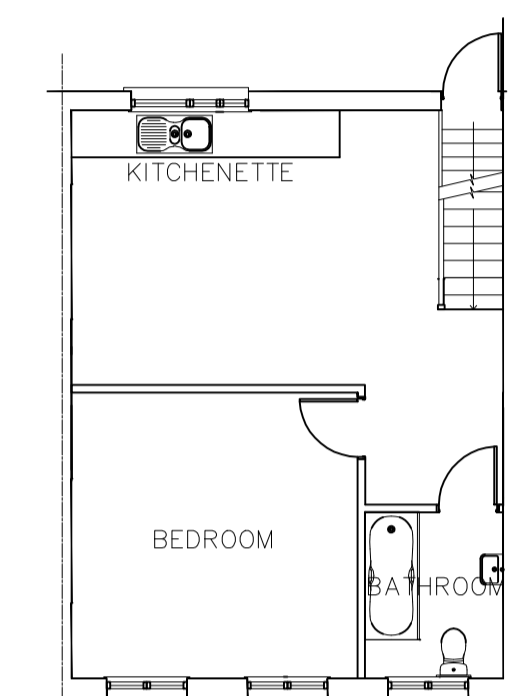


PRE-EXISTING BASEMENT FLOOR

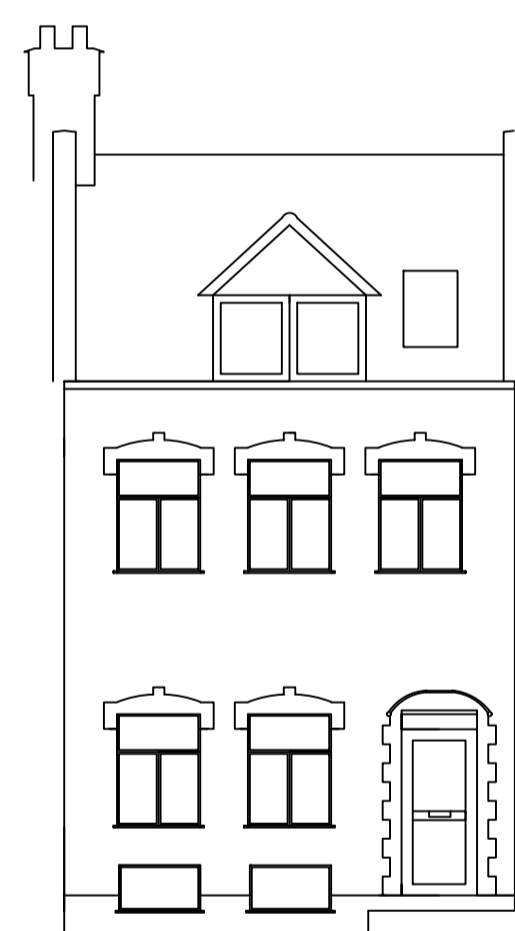

EXISTING & PRE EXISTING FRONT ELEVATION NO 93

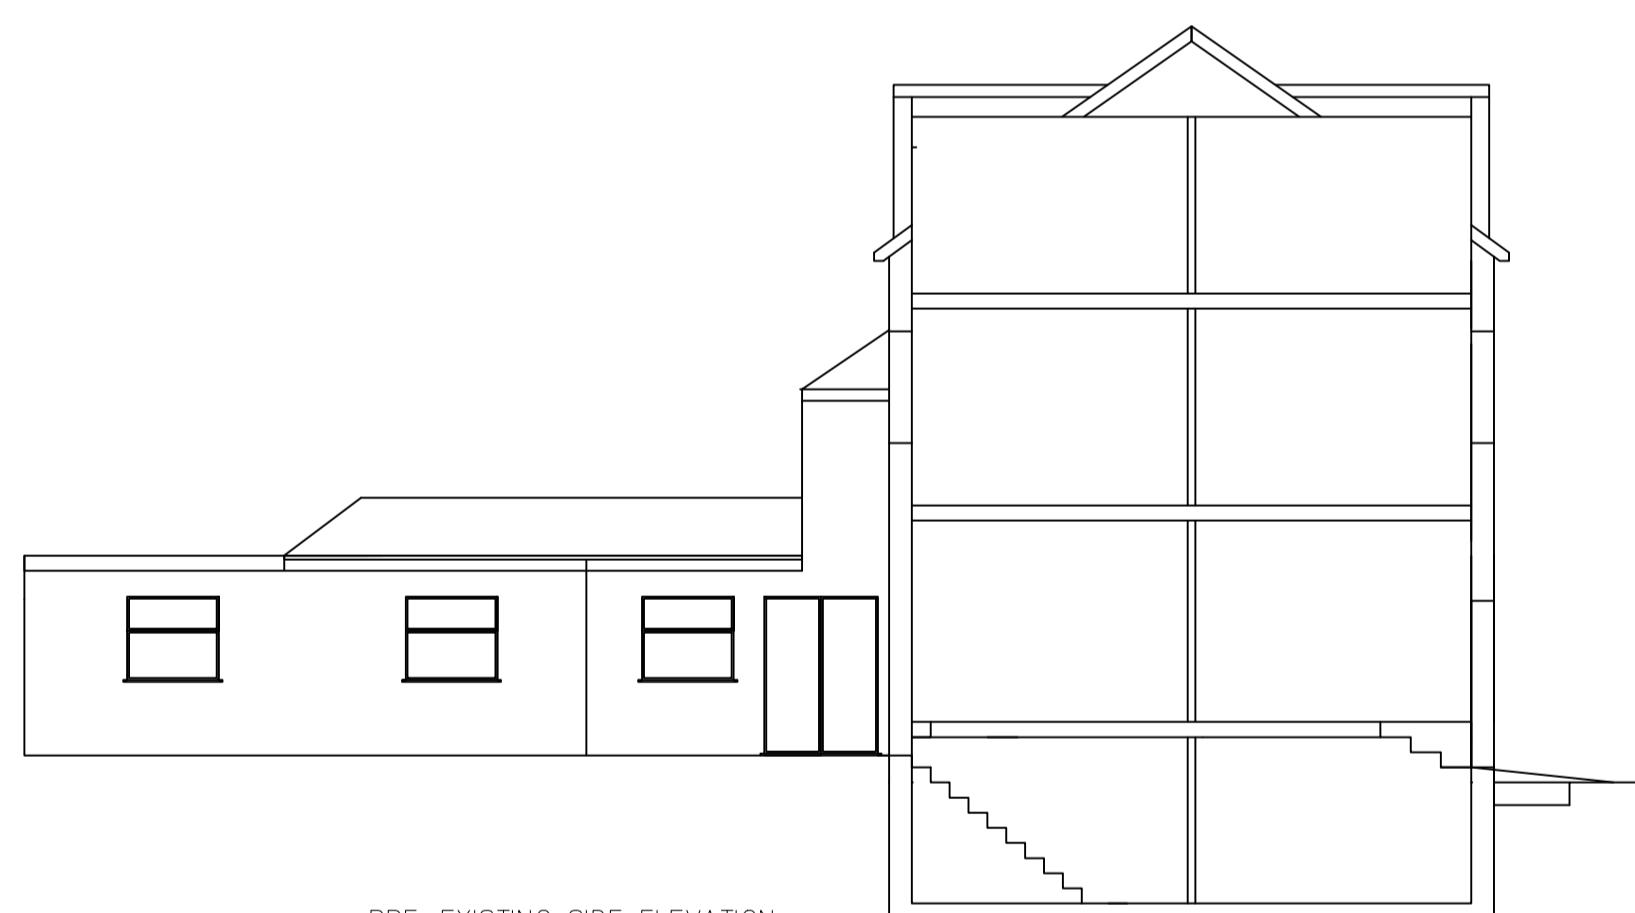



PRE-EXISTING SIDE ELEVATION OF NO 93

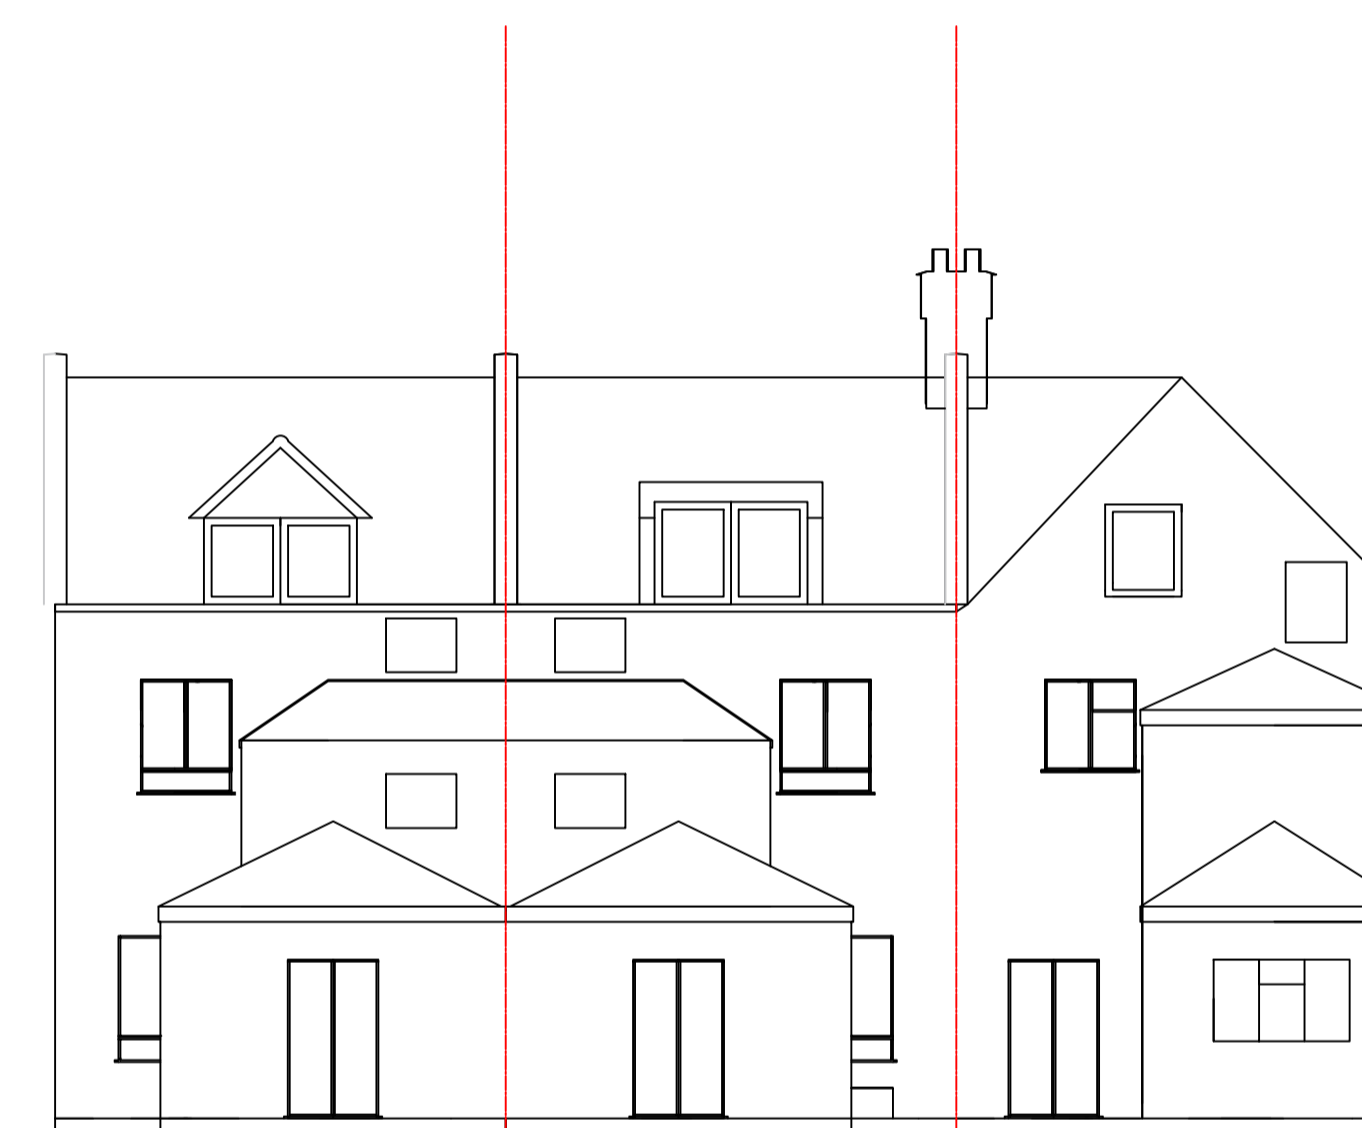

EXISTING REAR ELEVATION OF NO 91

PRE-EXISTING REAR ELEVATION OF NO 93

EXISTING REAR ELEVATION OF NO 95

 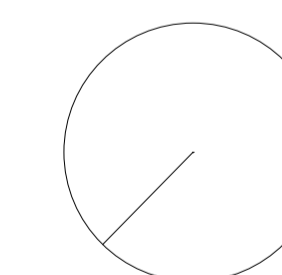

PROJECT	93 YORK ROAD, W3 6TN	DRAWING NO	001A
DRAWING TITLE	PRE EXISTING PLANS & ELEVATIONS	DATE	15/05/2021
SCALE	1:100	REV	