




Copyright and database rights 2019 OS 100019960




EXISTING REAR ELEVATION OF NO 91 PROPOSED REAR ELEVATION OF NO 93 EXISTING REAR ELEVATION OF NO 95

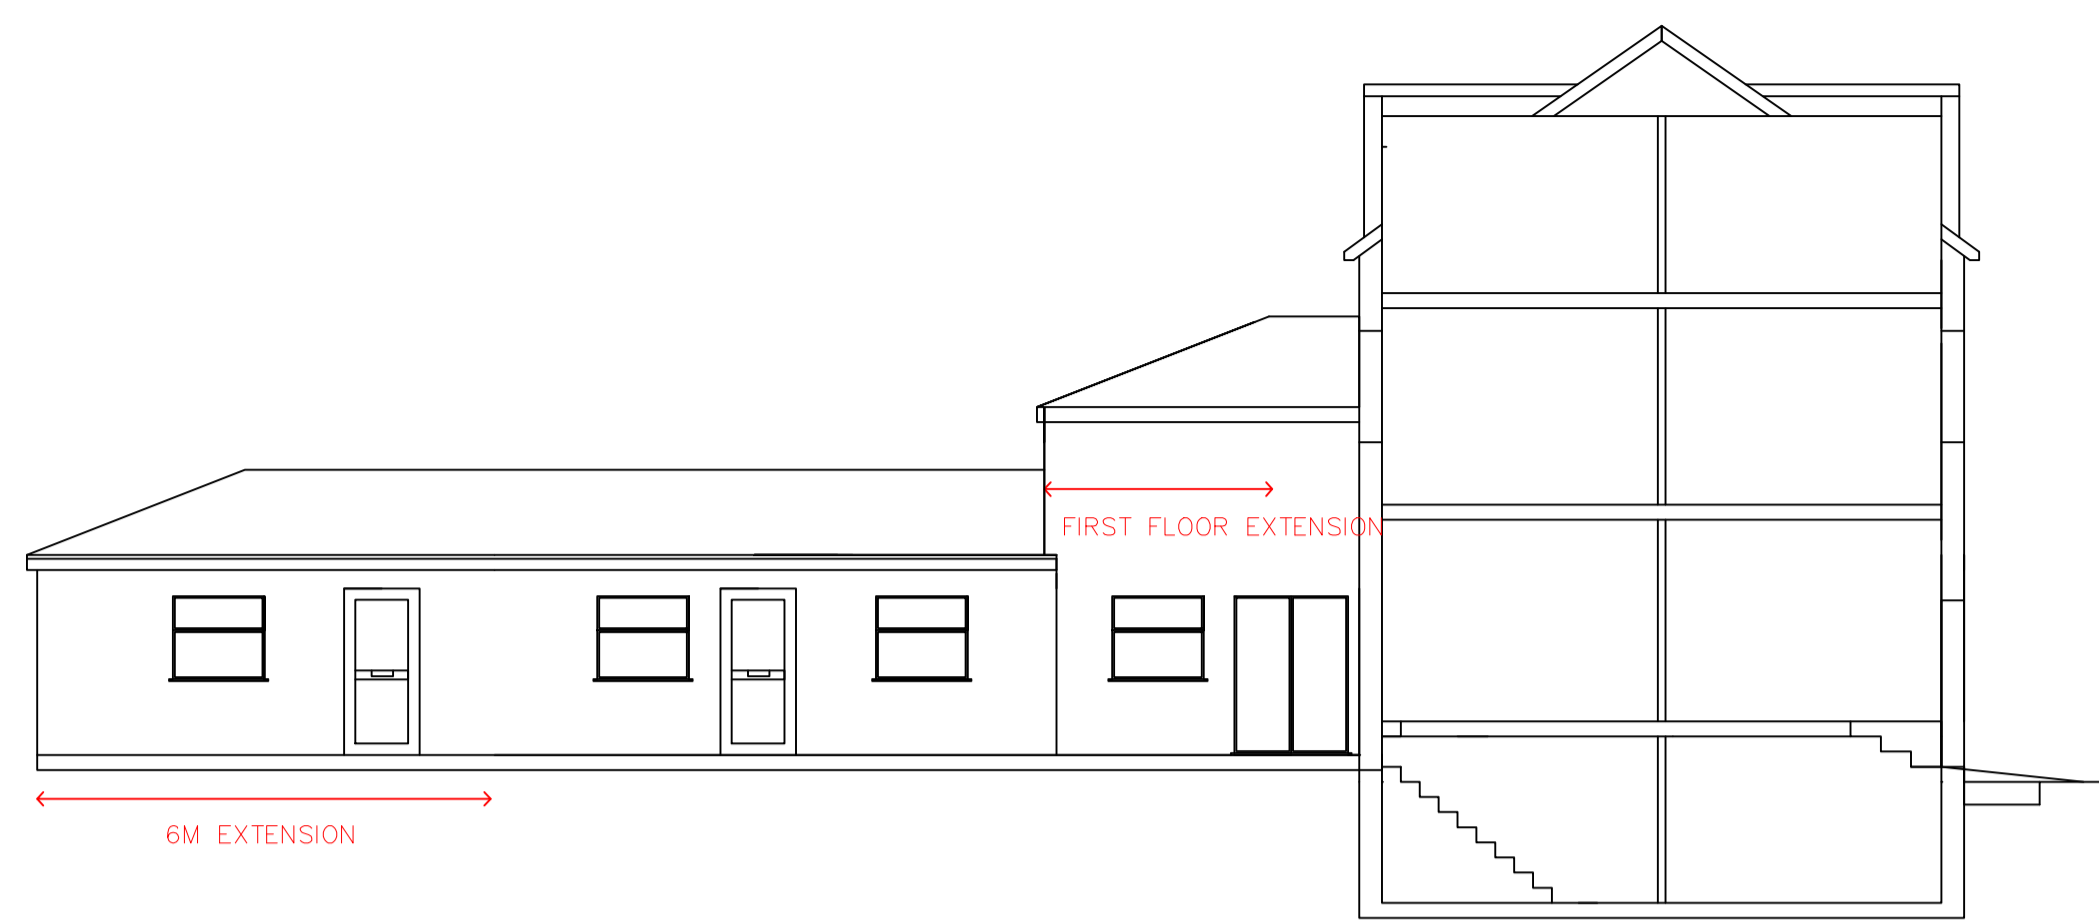


PROPOSED SIDE ELEVATION OF NO 93


APPROVED REAR EXTENSION OF NO 91

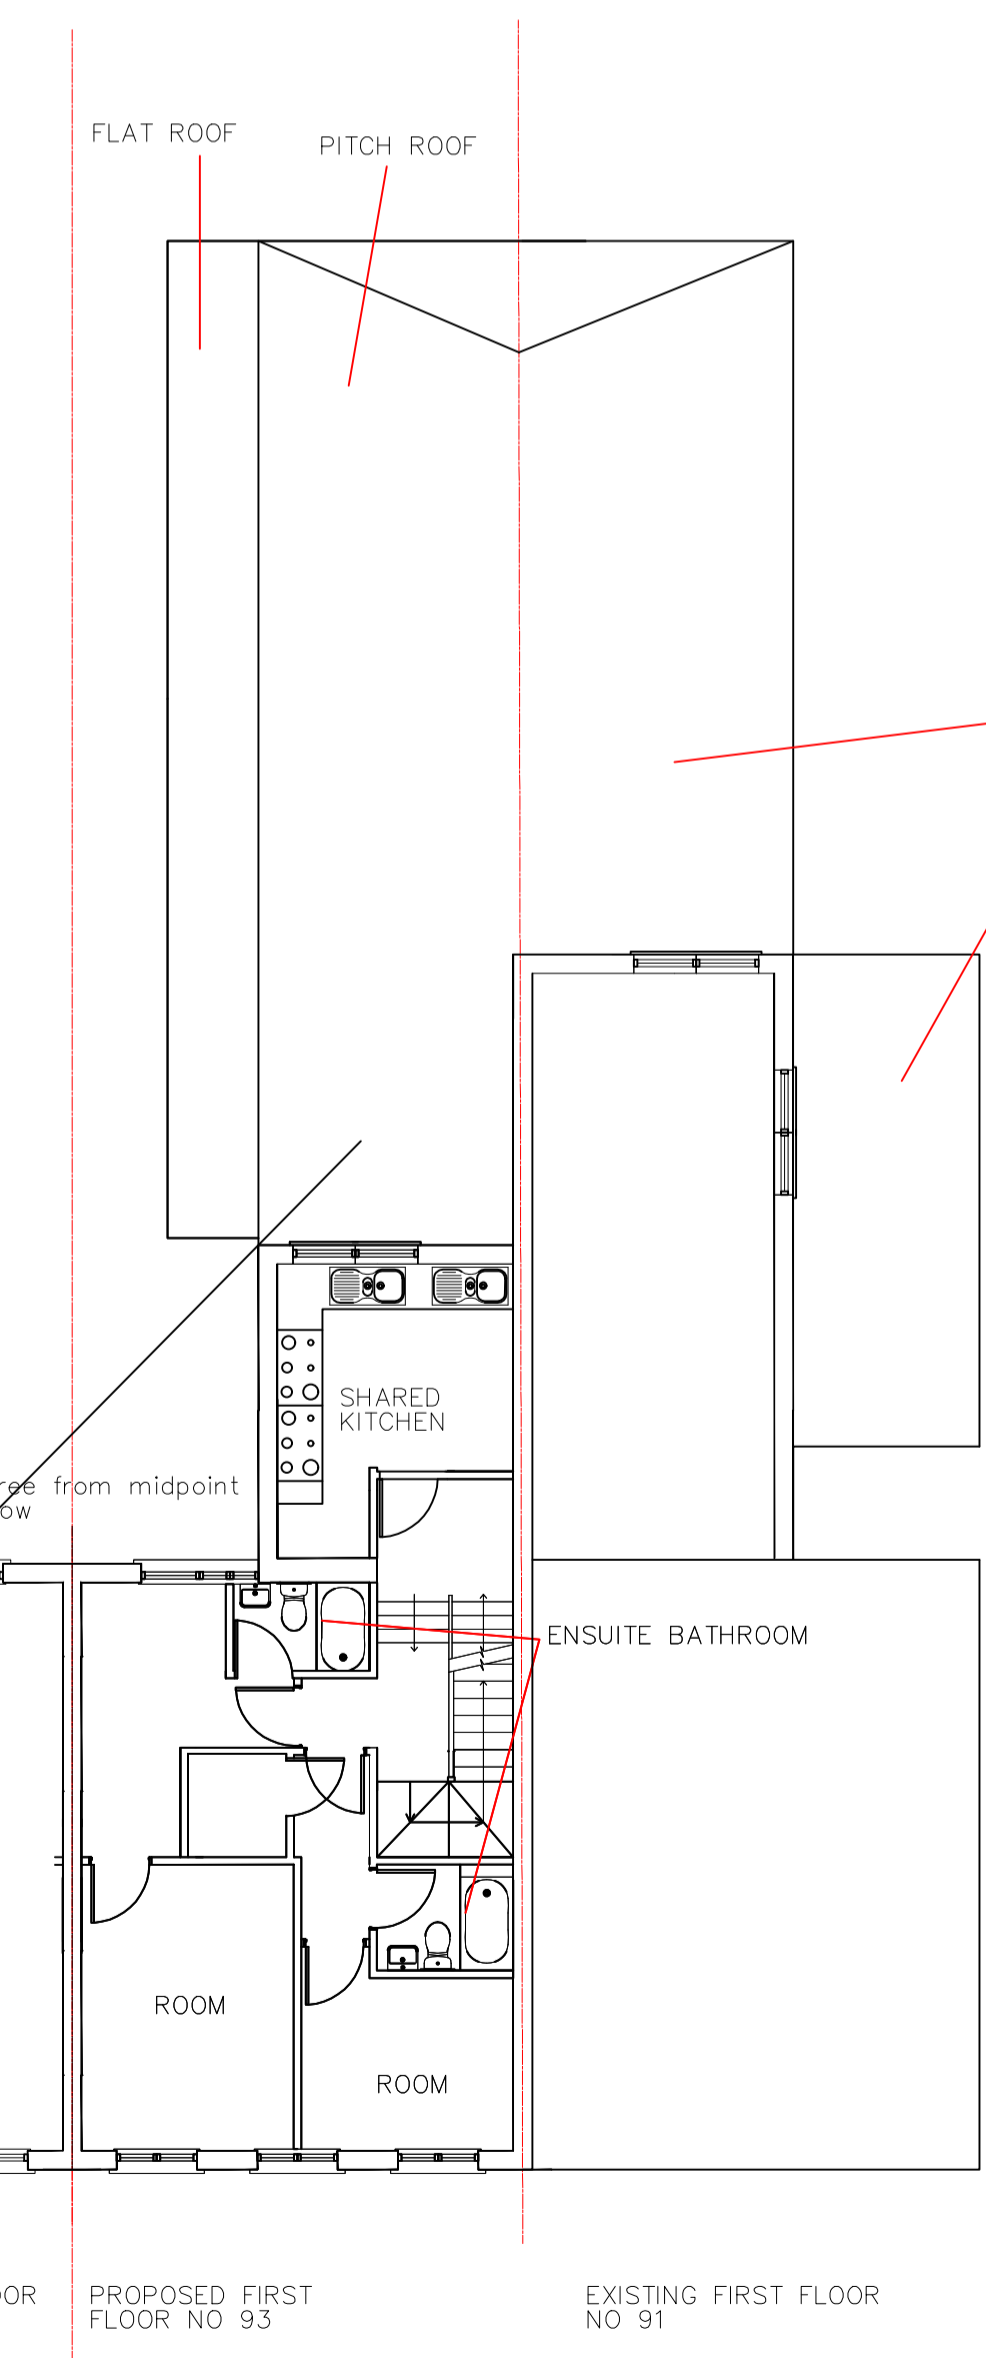


EXISTING FIRST FLOOR NO 95 PROPOSED FIRST FLOOR NO 93 EXISTING FIRST FLOOR NO 91

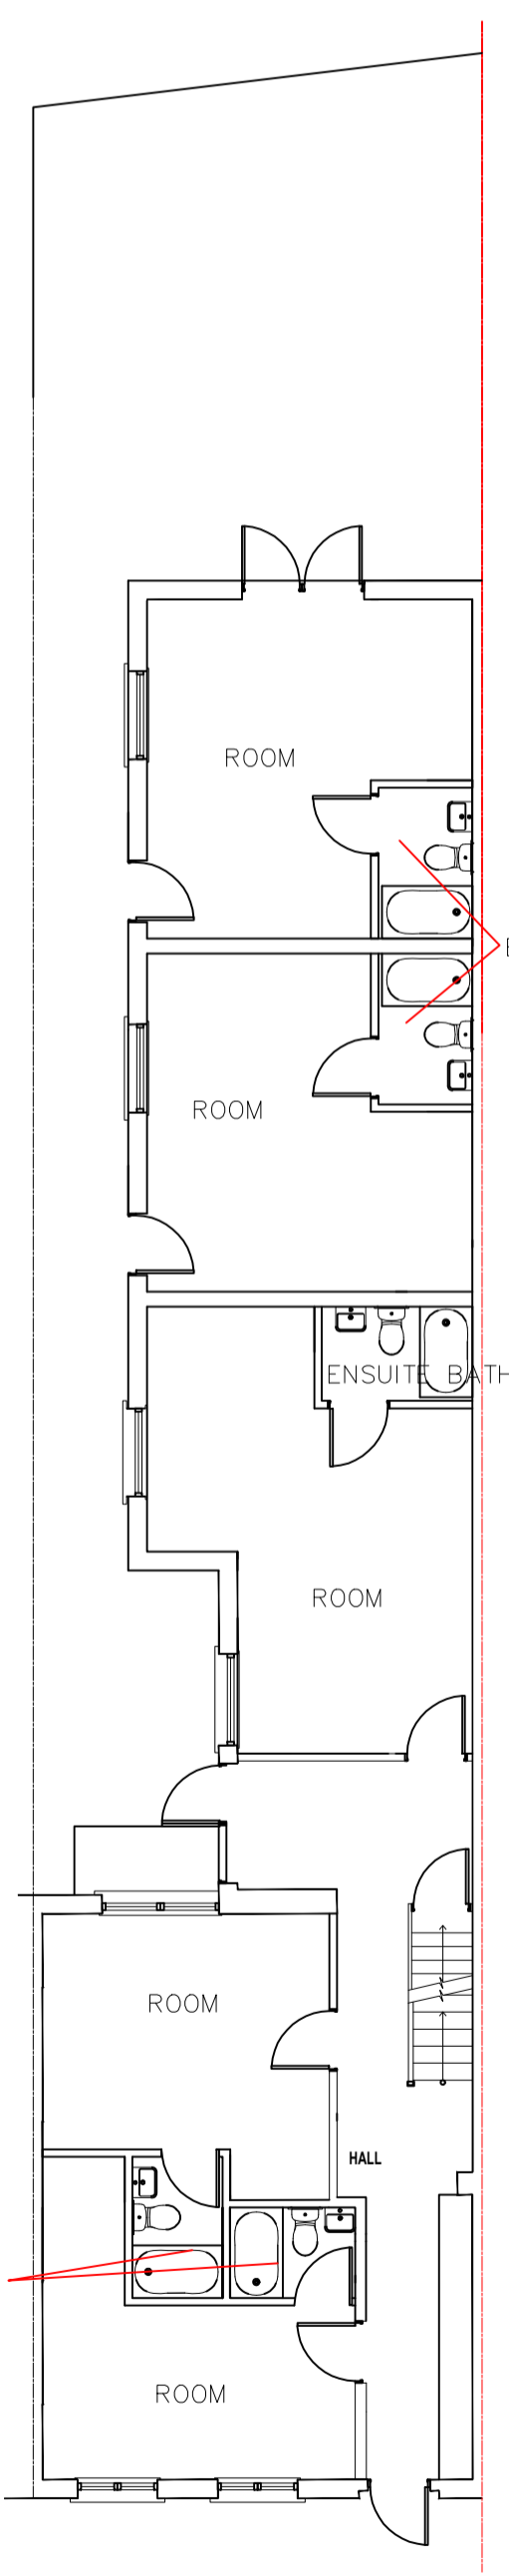



PROPOSED GROUND FLOOR NO 93

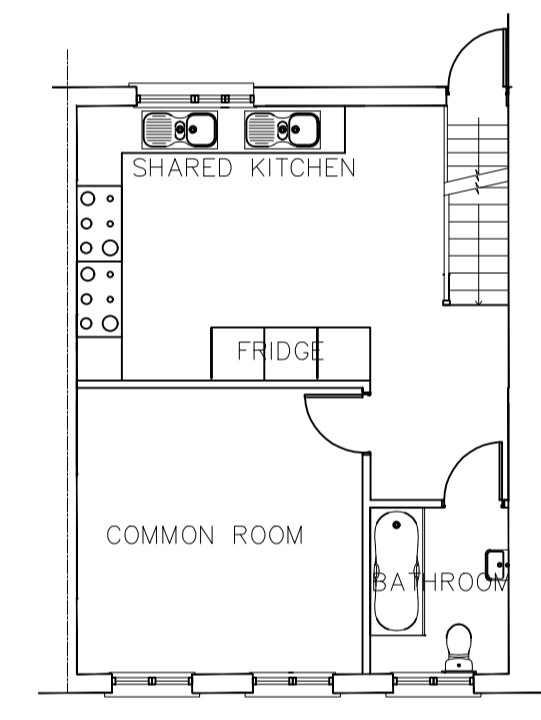

PROPOSED BASEMENT FLOOR

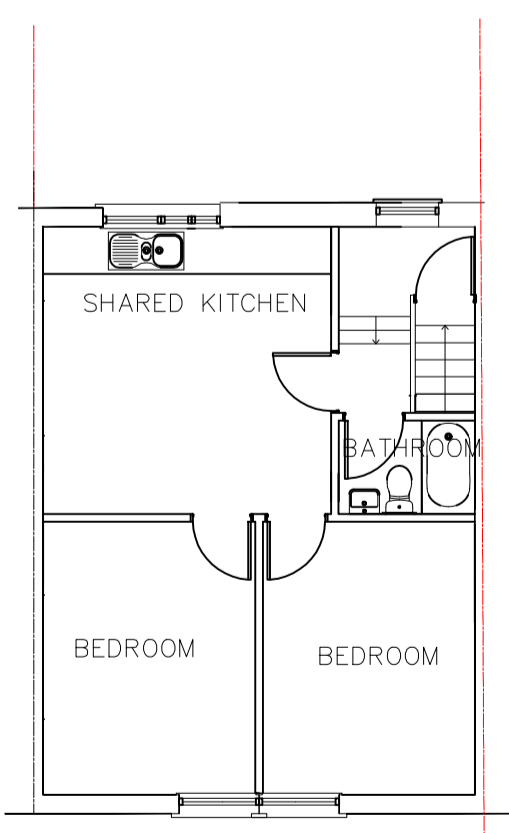

EXISTING/PROPOSED SECOND FLOOR

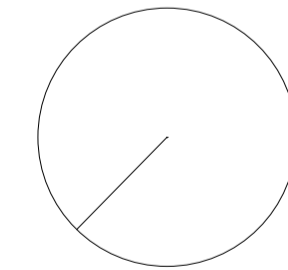 

PROJECT	93 YORK ROAD, W3 6TN	DRAWING NO	003A
DRAWING TITLE	PROPOSED ELEVATIONS AND PLANS	DATE	15/05/2021
SCALE	1:100	REV	