
 


Site Plan - 91 The Cornfields

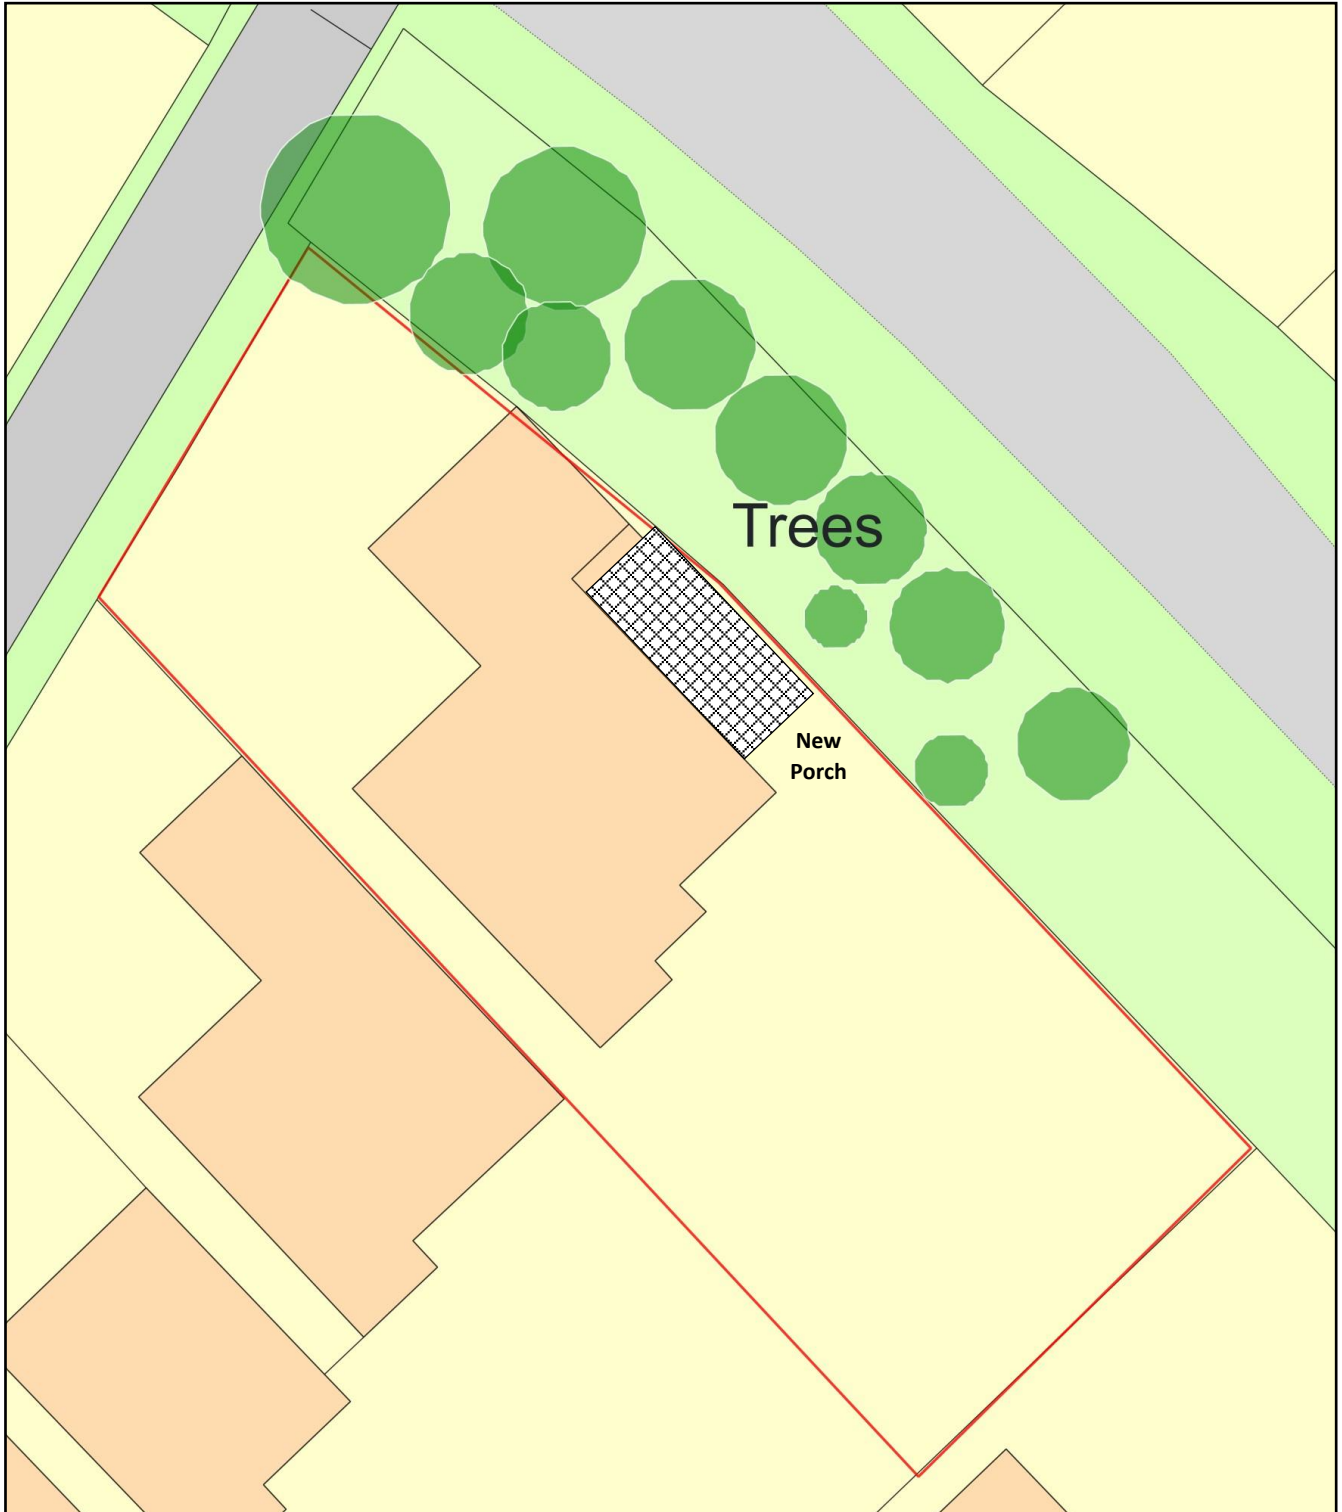

Plan Produced for: Ian Bailes
Date Produced: 06 May 2021
Plan Reference Number: TQRQM21126090045795
Scale: 1:200 @ A4