


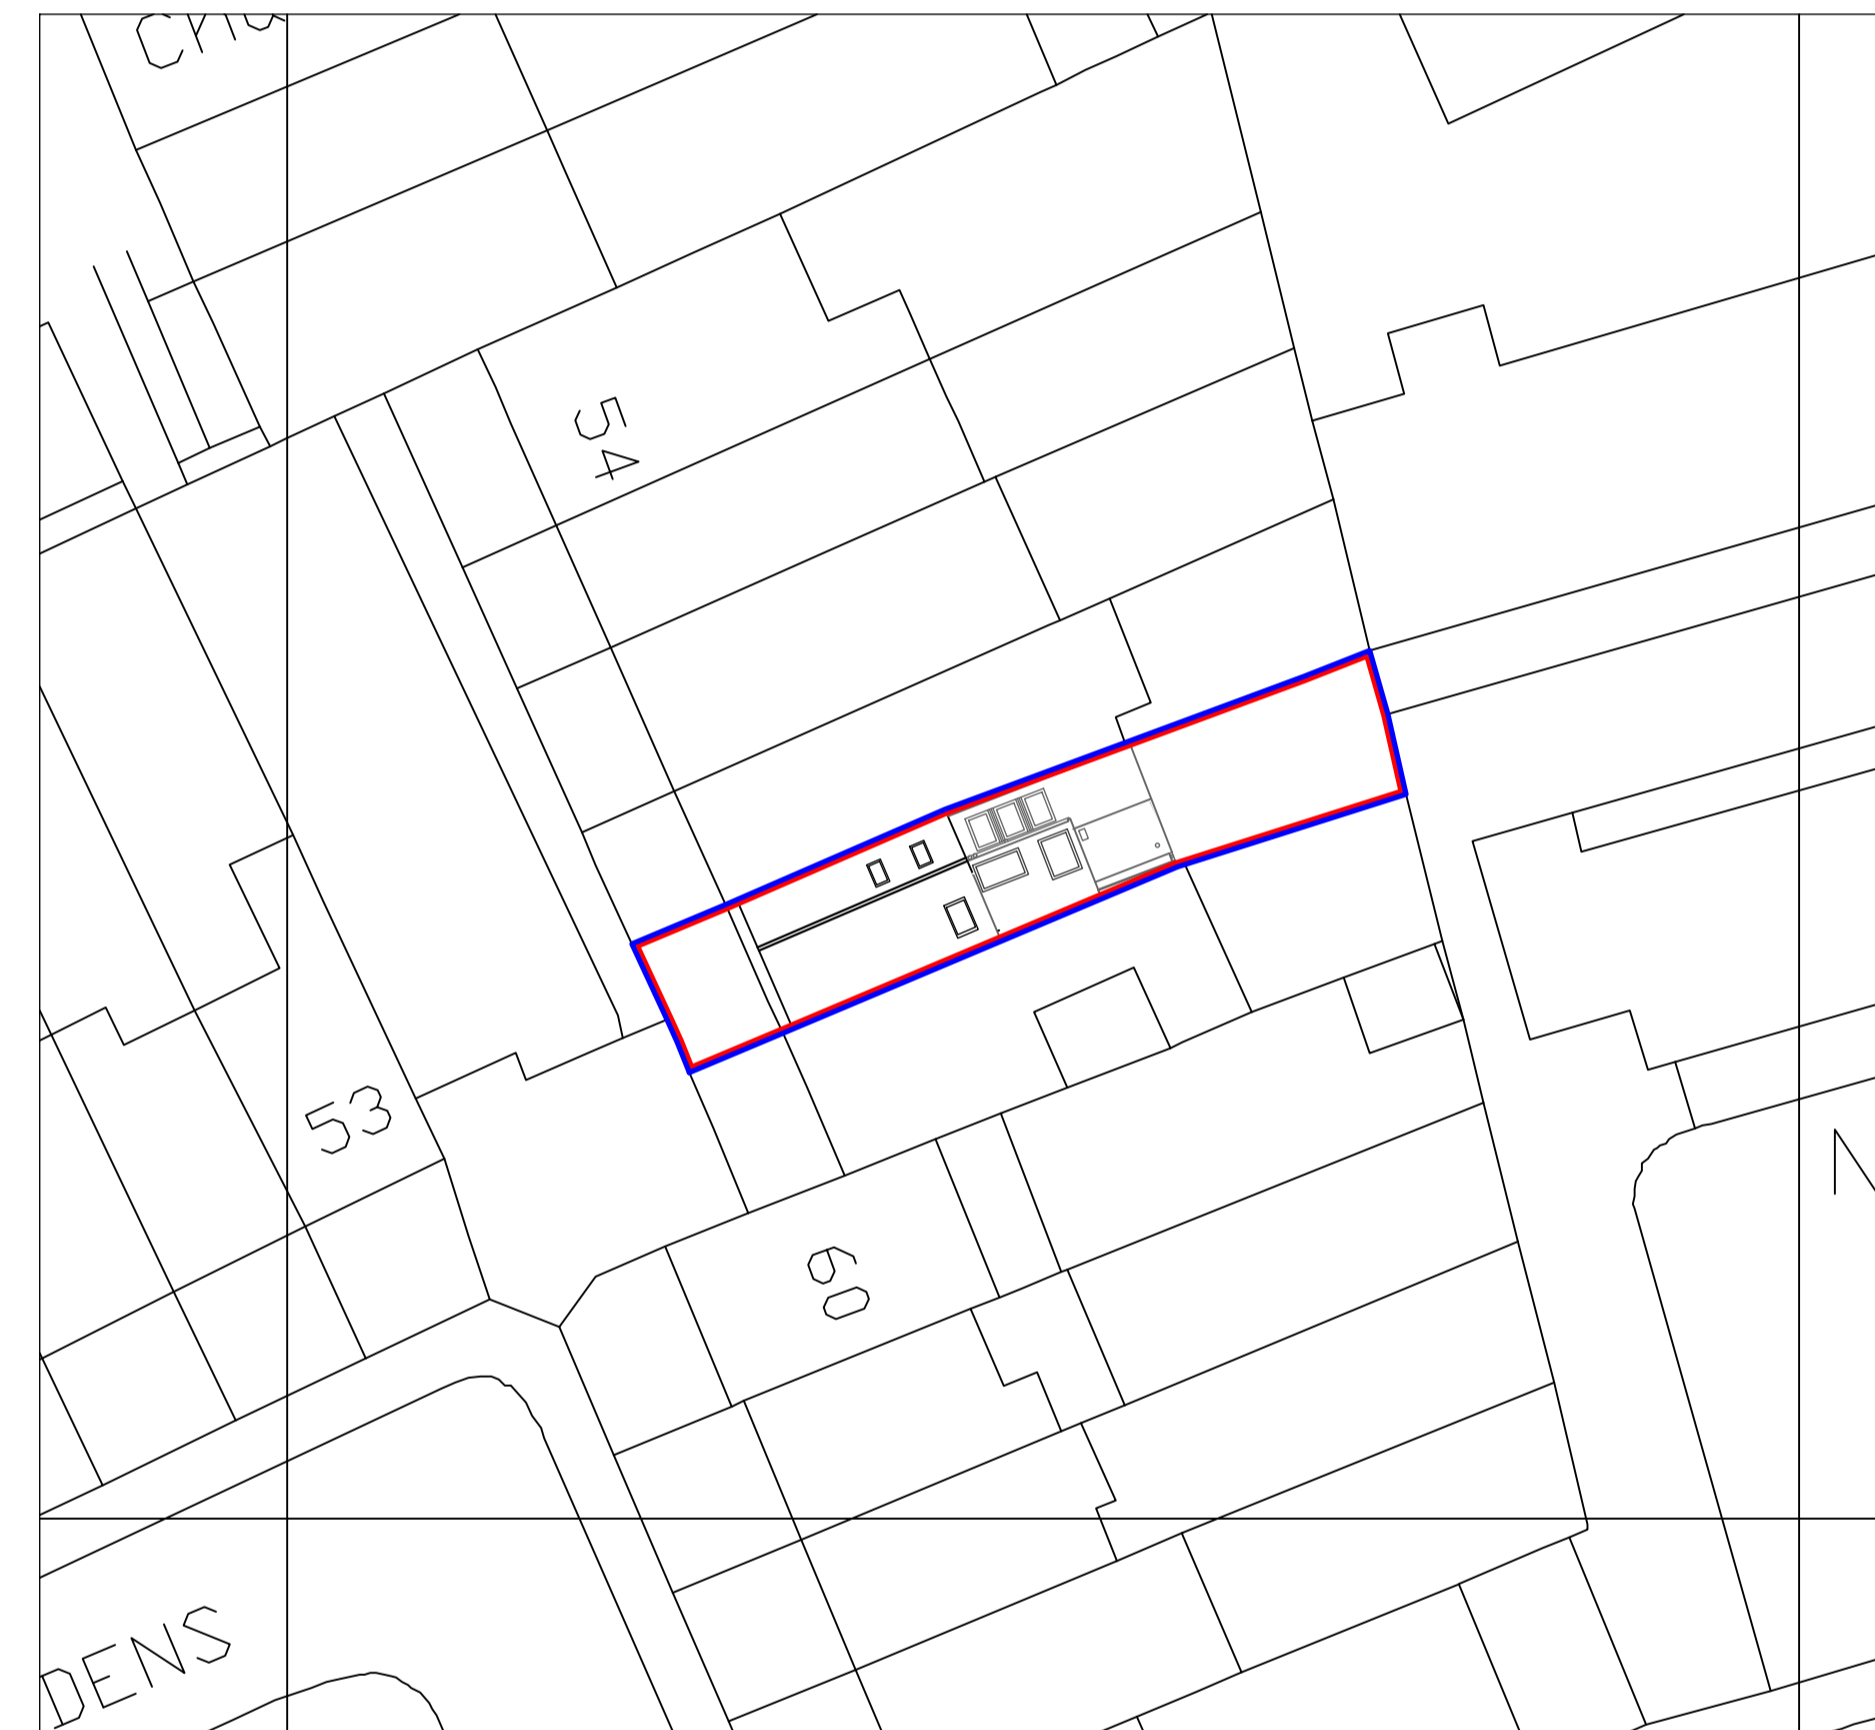

01856 898 022
www.UKPlanningMaps.com



Revision	Date	Description
-	30/04/2021	Planning
-	-	-
-	-	-
-	-	-
-	-	-
-	-	-

All dimensions in mm unless otherwise stated

This drawing is to be read in conjunction with all relevant contract documents


This drawing is to be read in conjunction with all engineer's drawings

Do not scale from this drawing

Report any errors, contradictions, & omissions to the architect as soon as possible

4SA accepts no liability for any alterations, additions to or discrepancies arising out of changes to background information which occur after it is issued by 4SA.

- KEY
- Land within applicant ownership
 - Application site

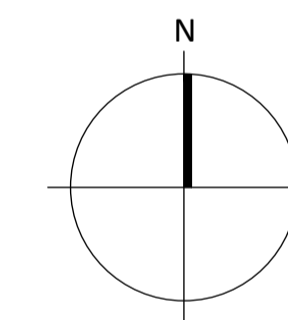

4SA

T: +44 7474 907661
E: info@4sarchitecture.co.uk

Project
Trinity Gardens

Project Number
21-003

Drawing Title
Site Location Plan and Proposed Site Plan

Drawing Number
P001

Date
12/04/2021

Scale
Varies

Revision
-

Produced on 09 April 2021 from the Ordnance Survey National Geographic Database and incorporating surveyed revision available at this date. This map shows the area bounded by 530734 175274, 530876 175274, 530876 175416, 530734 175416, 530734 175274. Reproduction in whole or part is prohibited without the prior permission of Ordnance Survey. Crown copyright 2021. Supplied by copla ltd trading as UKPlanningMaps.com a licensed Ordnance Survey partner (100054135). Data licence expires 09 April 2022. Unique plan reference: v2c/609543/826671



1:1250 @ A3 / 1:625 @ A1



1:500 @ A3 / 1:250 @ A1

This site has not been subject to a full measured survey and as such this drawing should be used solely for the purposes of planning submissions/approvals. Check all dimensions on site and report any discrepancies to the architect immediately.

This drawing and design work therein are the copyright of 4S Architecture Ltd.