



© This drawing is the copyright of Digital Architecture and may not be reproduced or amended without written permission. No liability will be accepted for amendments by other persons.

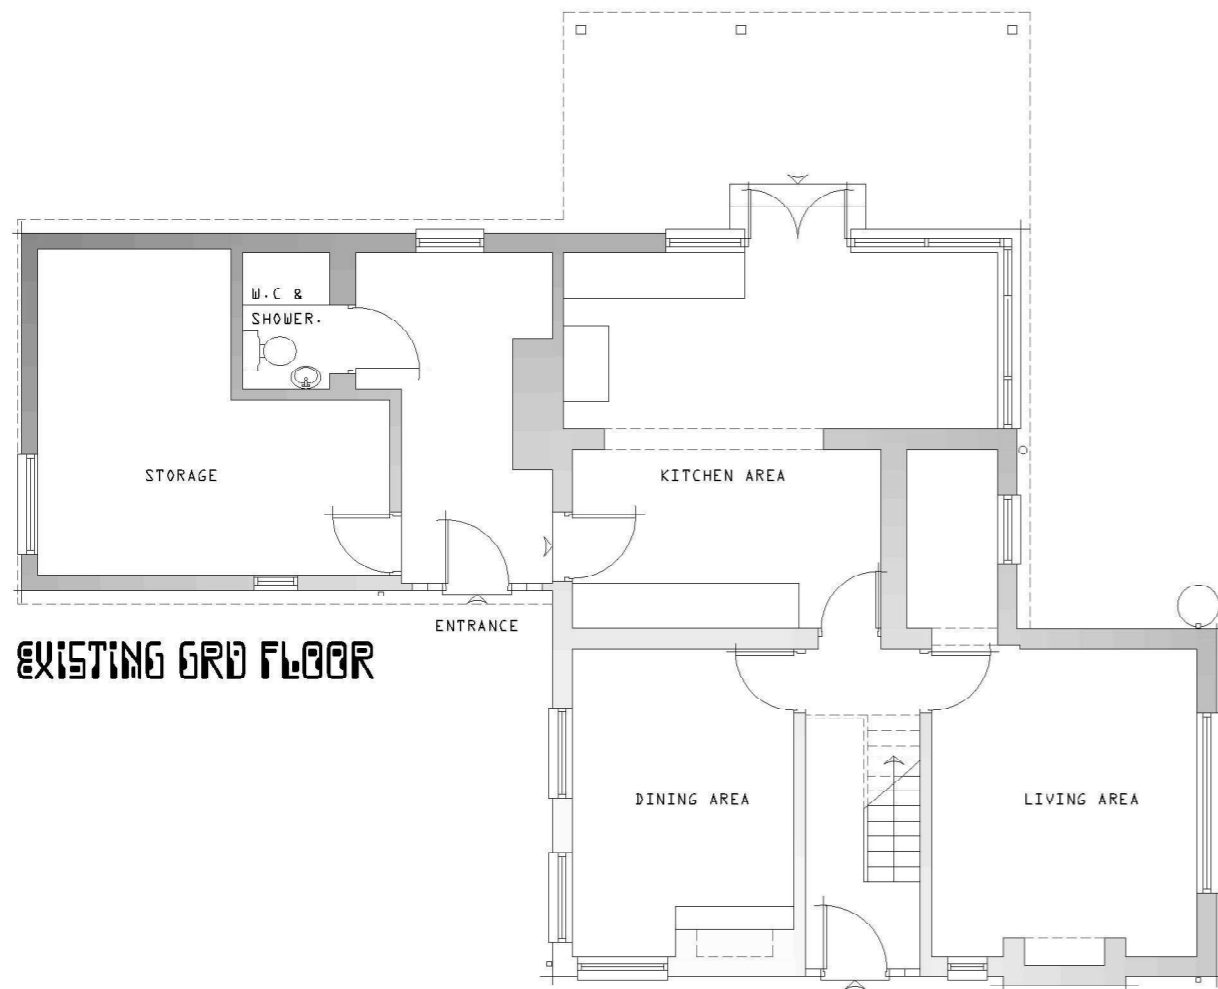

EXISTING GRD FLOOR

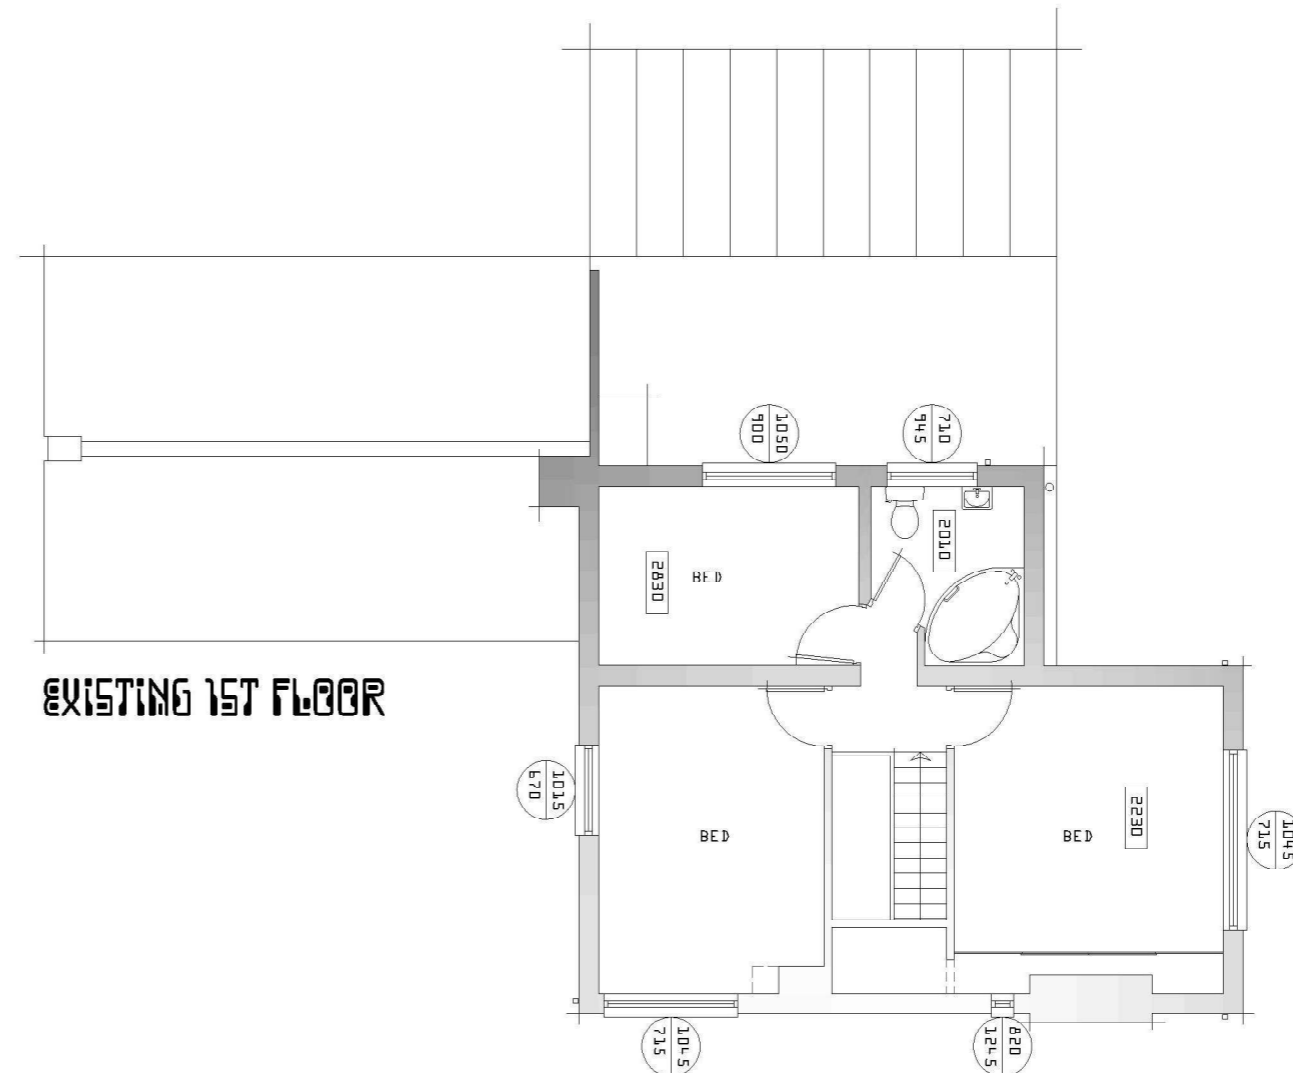

EXISTING 1ST FLOOR

**DIGITAL
ARCHITECTURE**

07703 120111


CLIENT

Mr & Mrs P Houghton
EXTENSION & ALTERATIONS
@ TOMWAY WOODS, FIMHURST,
LICHFIELD, WS13 8EX.

PROJECT

TITLE

GRD & 1ST FLOOR PLANS
AS EXISTING

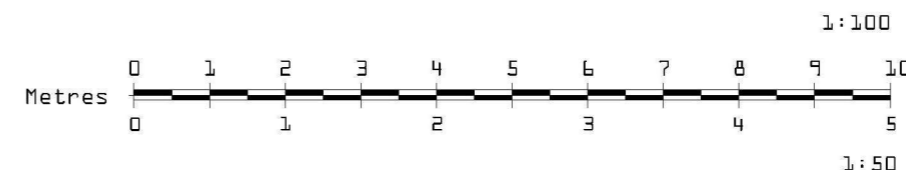

SCALE 1:100 @A3

DATE Nov 2016

DRAWING NO

222/01