


© This drawing is the copyright of Digital Architecture and may not be reproduced or amended without written permission. No liability will be accepted for amendments by other persons.

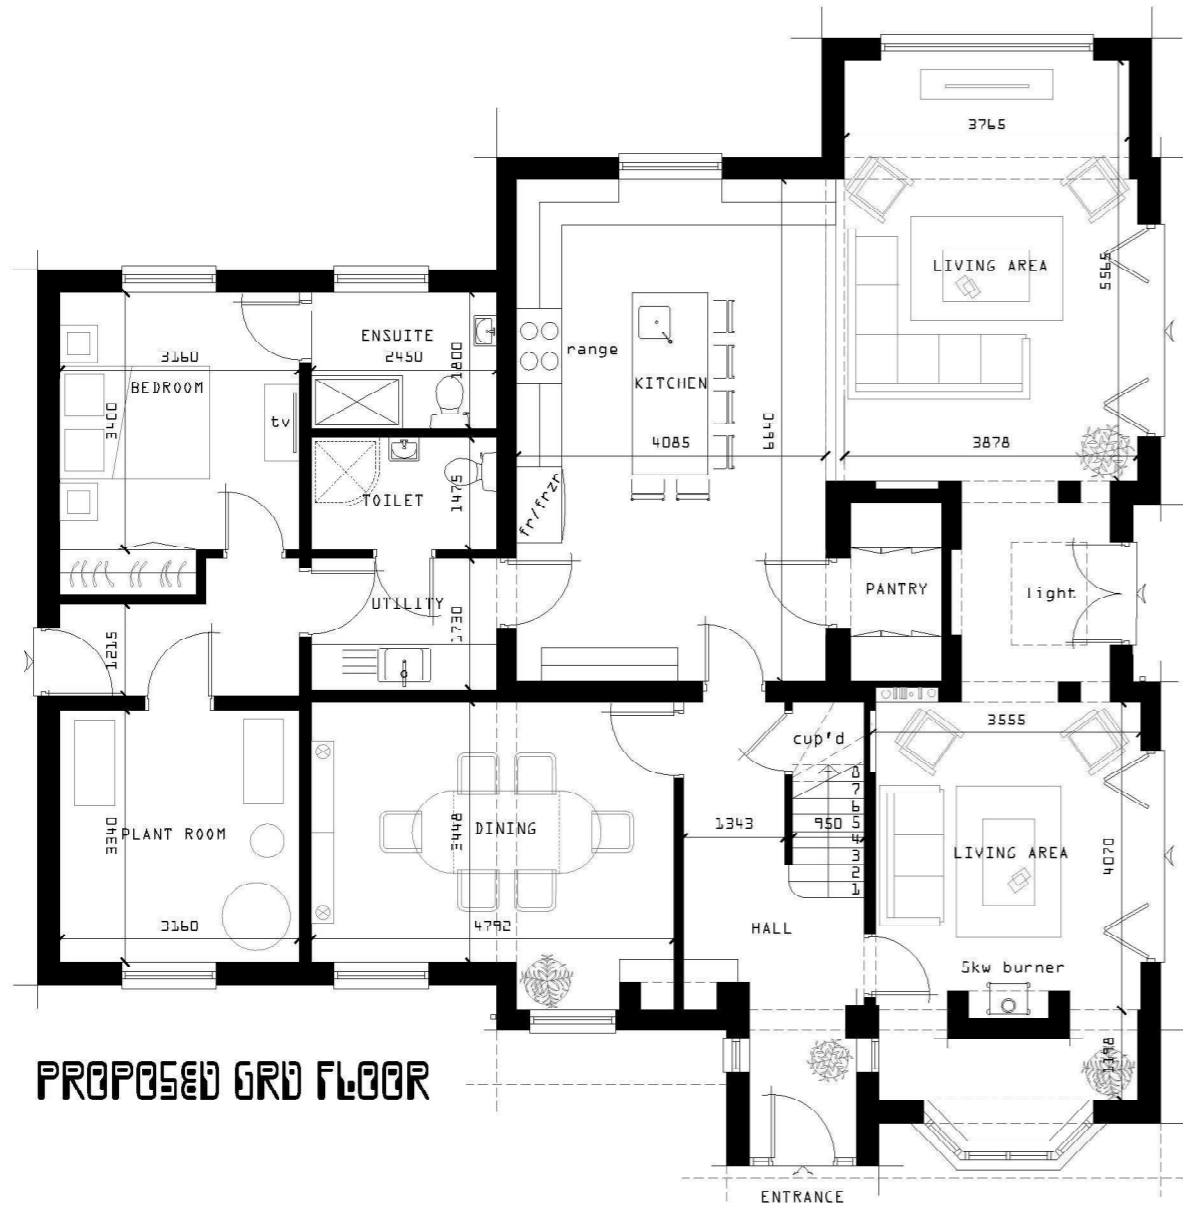

PROPOSED GRD FLOOR




PROPOSED 1ST FLOOR

DIGITAL ARCHITECTURE

07703 120111

CLIENT Mr & Mrs P Houghton
PROJECT EXTENSION & ALTERATIONS @ TOMWAY WOODS, FIMHURST, LICHFIELD, WS13 8EX.

TITLE GRD & 1ST FLOOR PLANS AS PROPOSED - SK4

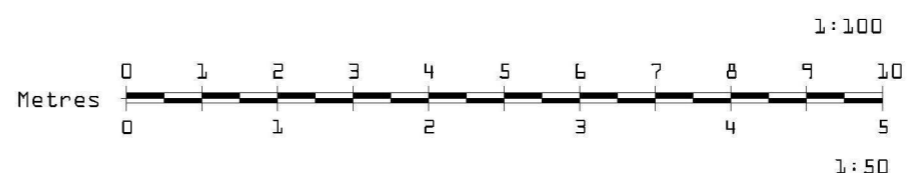

SCALE 1:100 @A3 **DATE** Nov 2016
DRAWING NO 222/11