

© This drawing is the copyright of Digital Architecture and may not be reproduced or amended without written permission. No liability will be accepted for amendments by other persons.




PROPOSED EAST ELEVATION



PROPOSED SOUTH ELEVATION




PROPOSED WEST ELEVATION

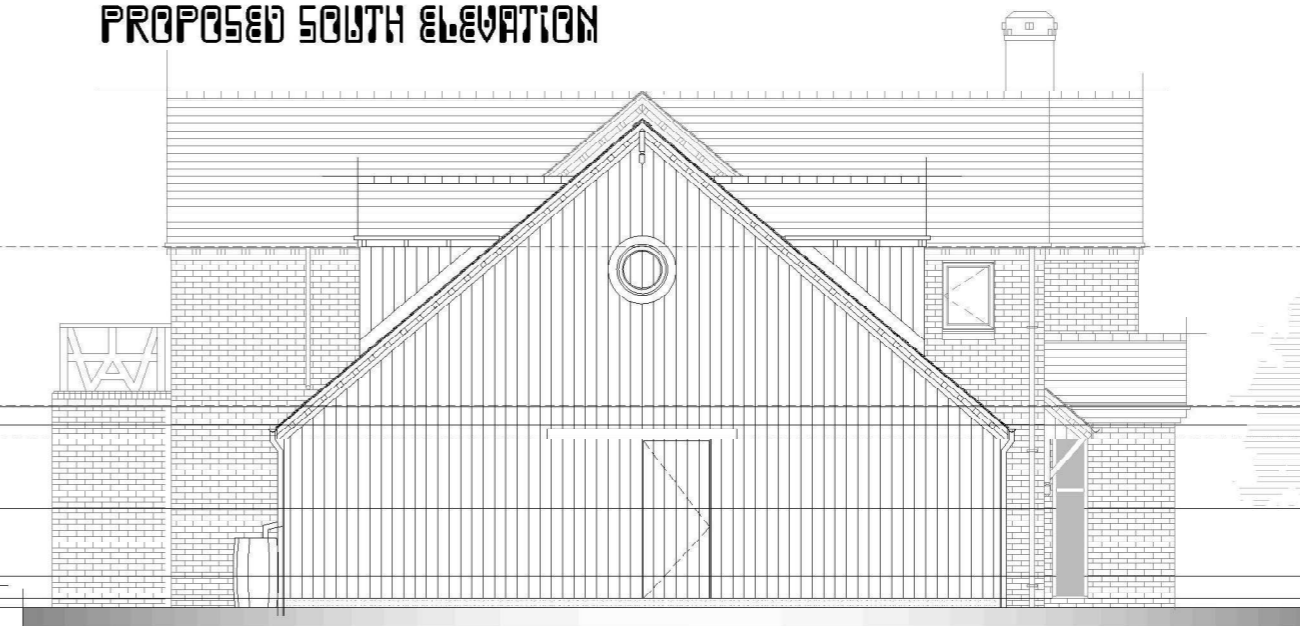

PROPOSED NORTH ELEVATION

SCALE 1:100 @A3 DATE Nov 2016

DRAWING NO 222/12

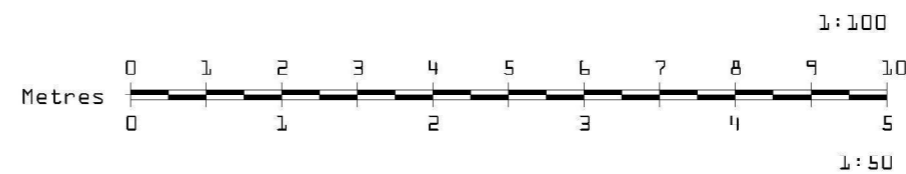

**DIGITAL
ARCHITECTURE**

07703 120111

CLIENT

PROJECT

TITLE

Mr & Mrs P Houghton
EXTENSION & ALTERATIONS
© 10MWAY WOODS, ELMHURST,
LICHFIELD, WS13 8EX.

ELEVATIONS AS PROPOSED