



PROPOSED PLANS/ELEVATIONS:



GROUND FLOOR PLANS:

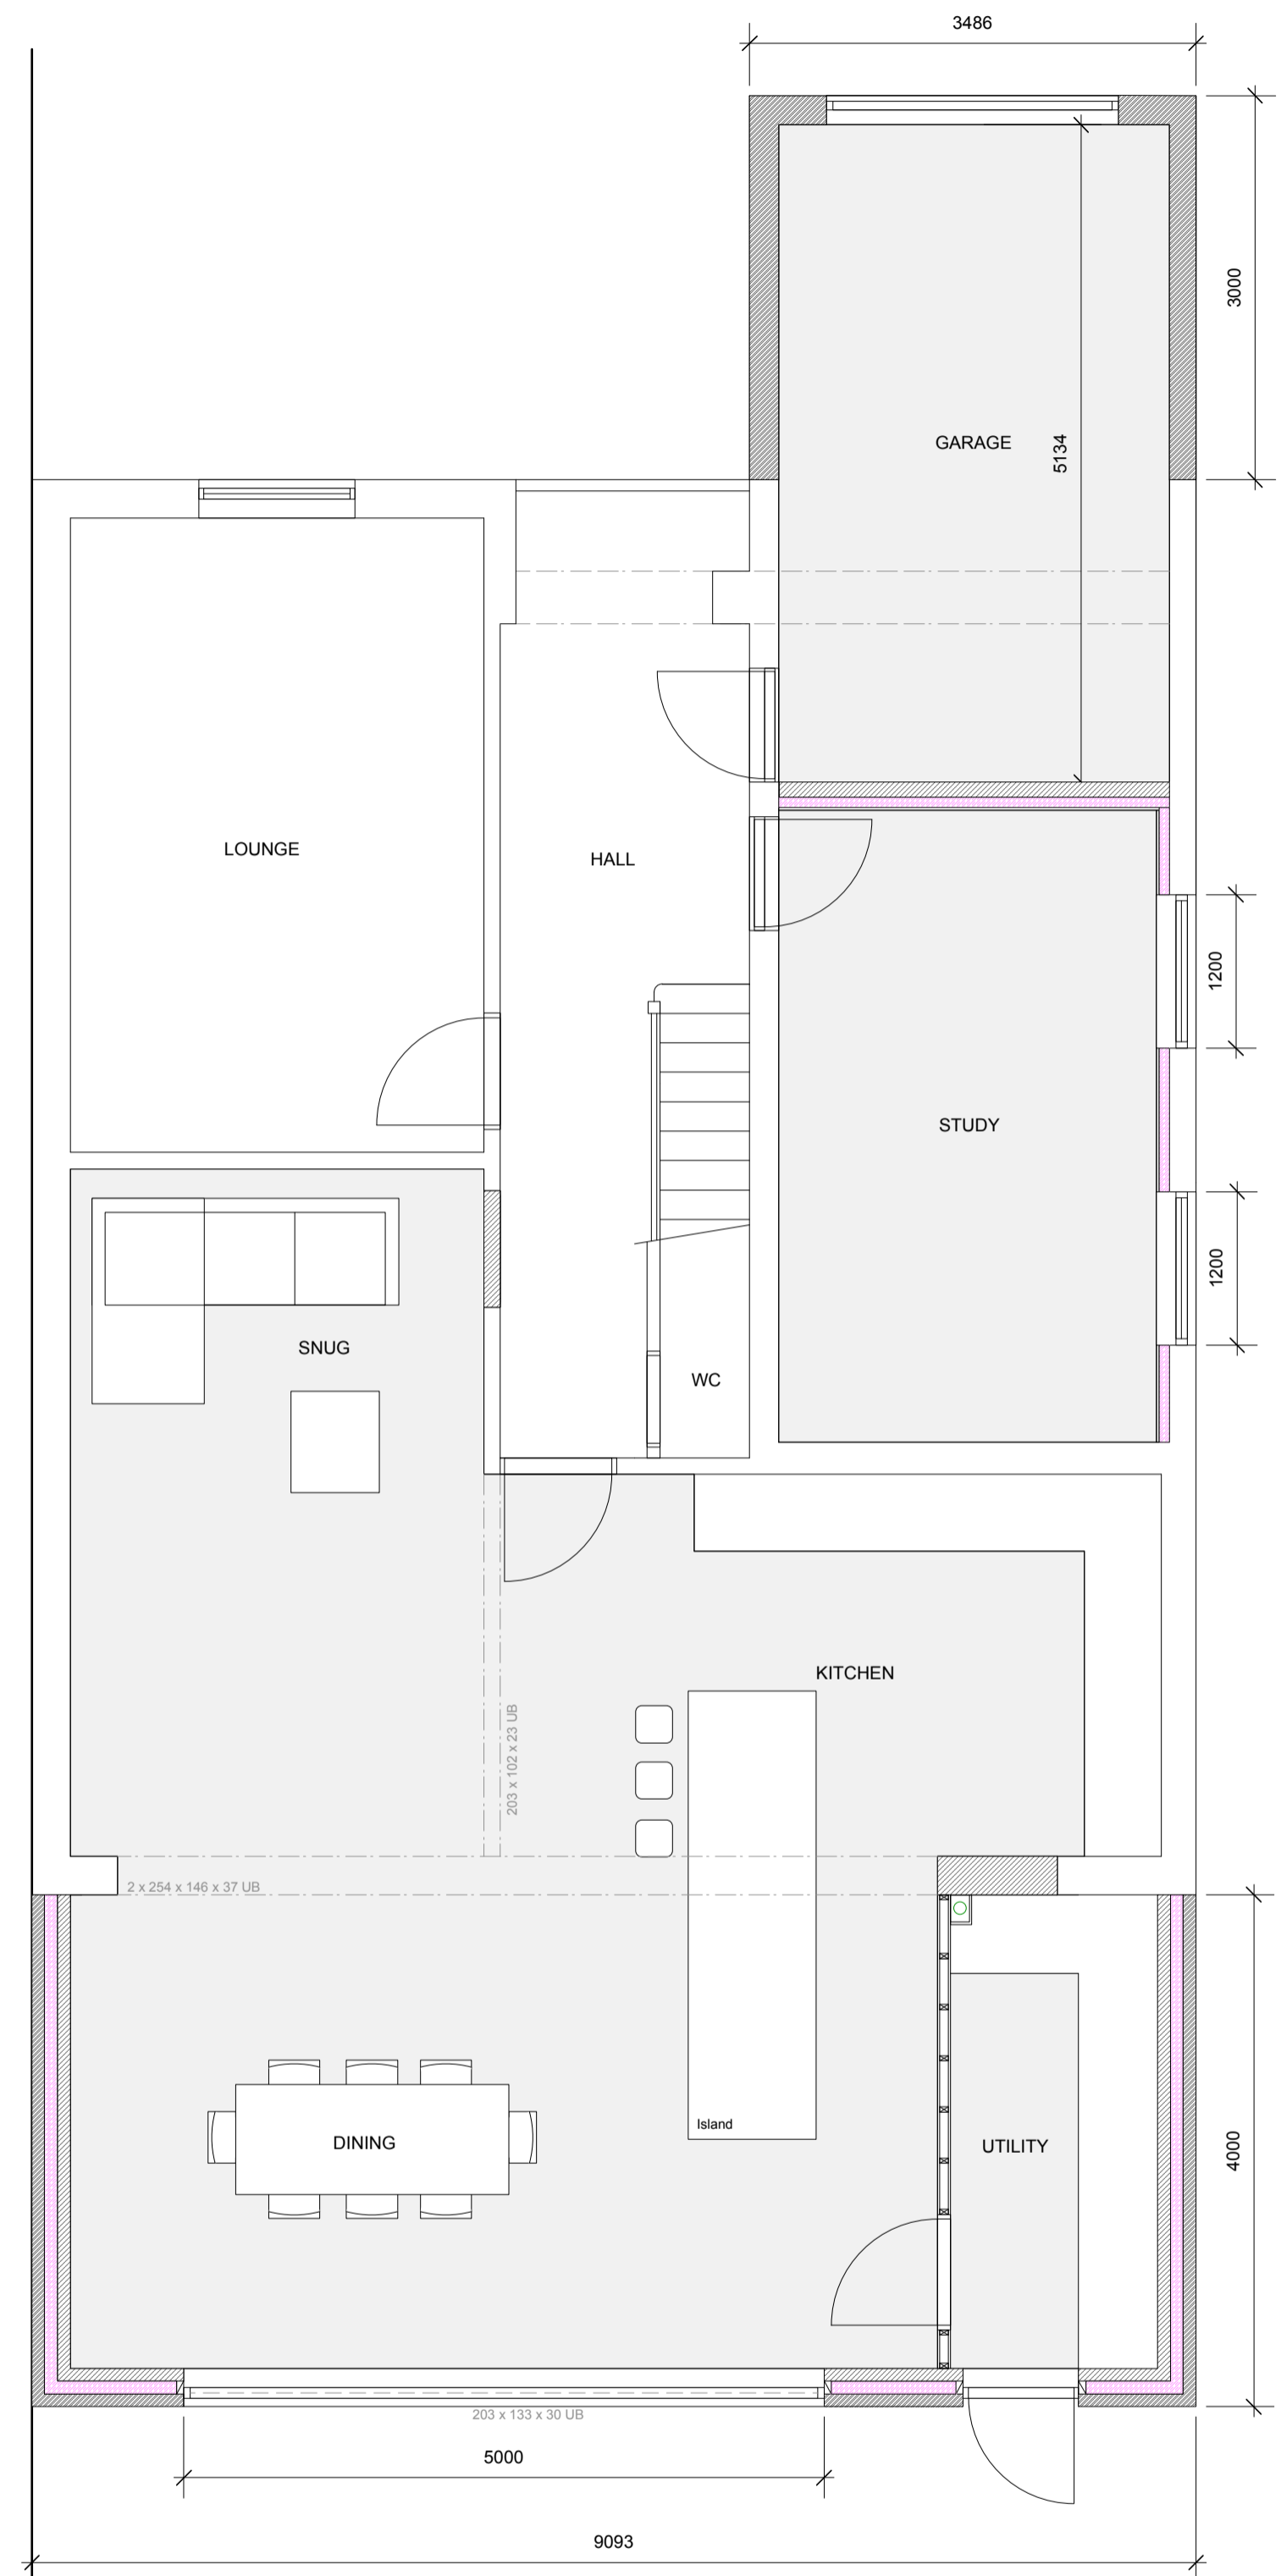


SIDE ELEVATION:

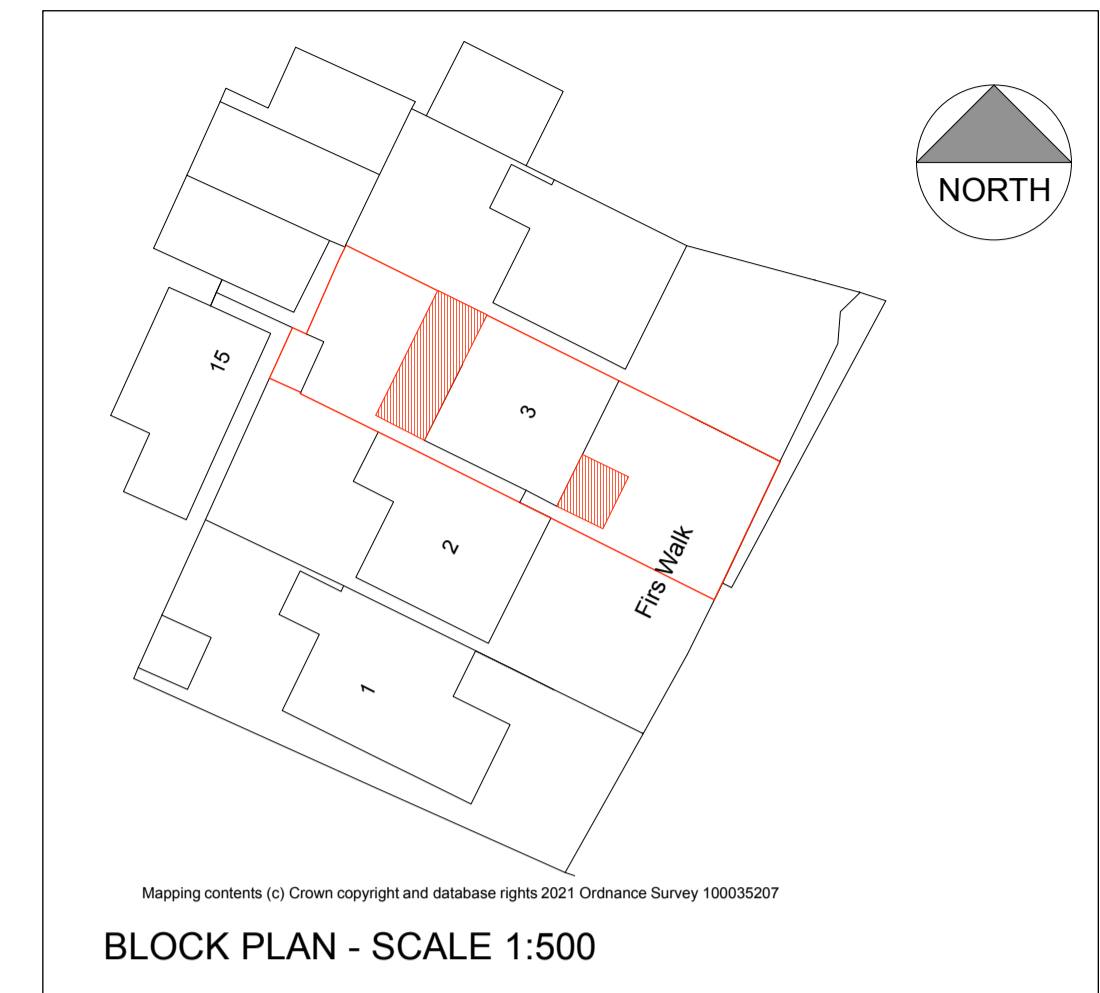

FRONT ELEVATION:



REAR ELEVATION:

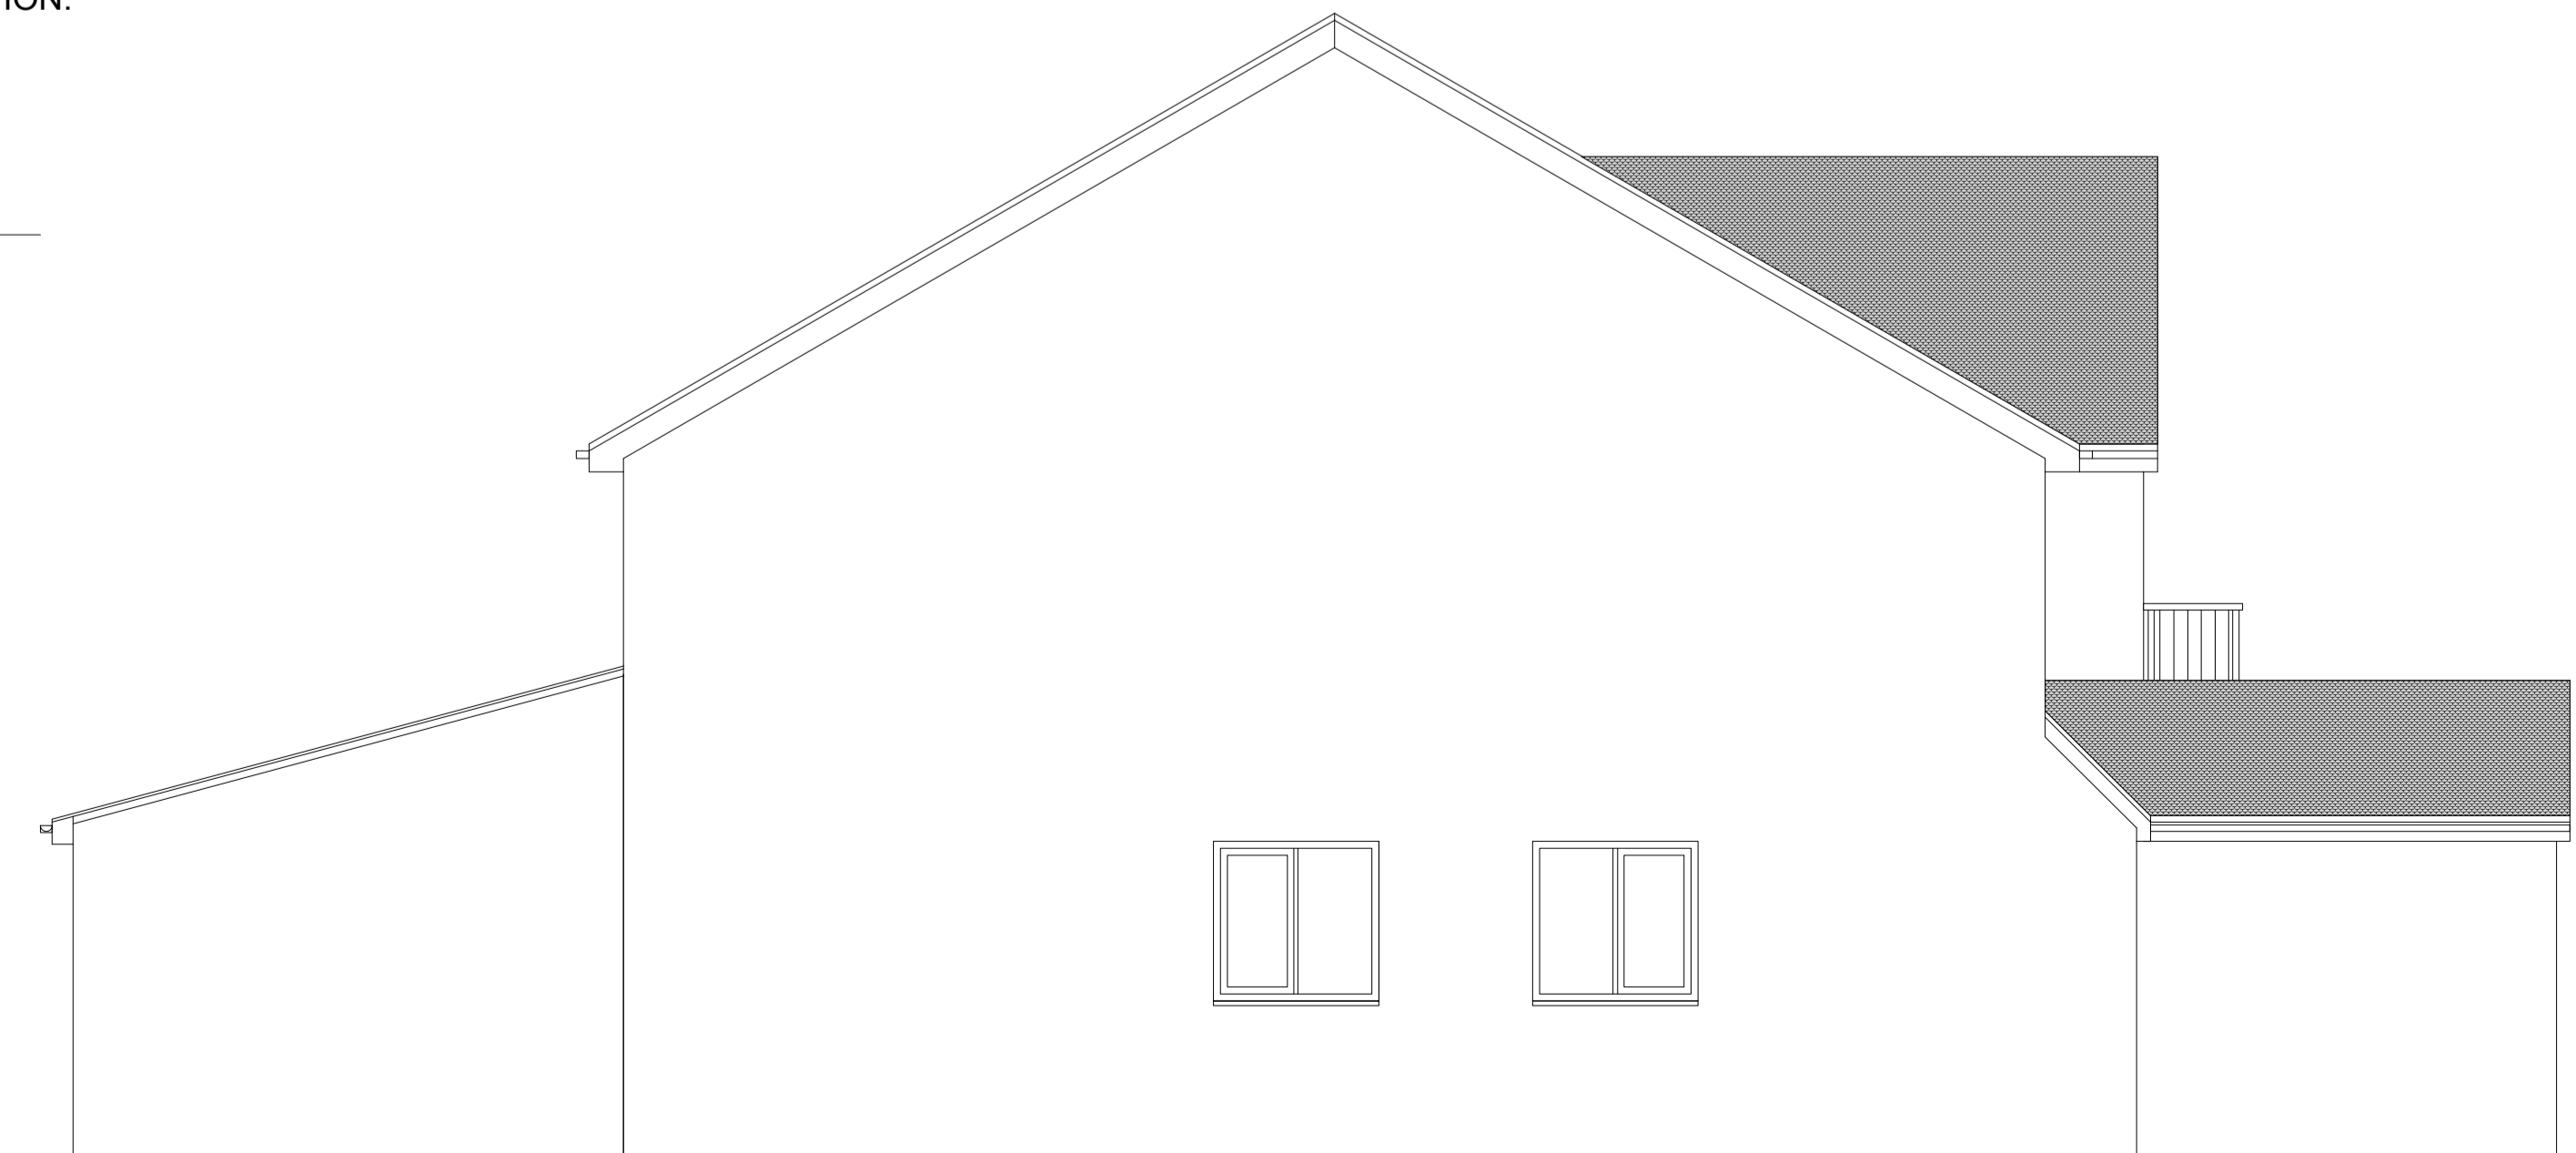

SIDE ELEVATION:

NOTE: THIS DRAWING IS TO BE READ IN CONJUNCTION WITH ALL OTHER DRAWINGS (S. ENGS. - SITE SURVEY INFORMATION AND STANDARD SPECIFICATION) ANY ANOMALIES ENCOUNTERED ARE TO BE COMMUNICATED BACK TO THE ARCHITECT PENDING FURTHER INFORMATION.

ALL DIMENSIONS INDICATED ARE TO BE CHECKED ON SITE FOR ACCURACY - ANY DISCREPANCIES ARE TO BE COMMUNICATED BACK TO THE ARCHITECT PENDING FURTHER INFORMATION. THIS DRAWING IS PREPARED FOR PLANNING AND BUILDING REGULATIONS ONLY AND NOT A WORKING DRAWING.

project	3 Fir's Walk Chasetown Burywood WS7 4UG		
drawing title	Proposed Plans		
project number	FW3/01	drawing number	FW3/01/02 REV A
drawing revision	A	scale	1:50 - @ A1
date	May 2021	drawn by	TJK checked by