
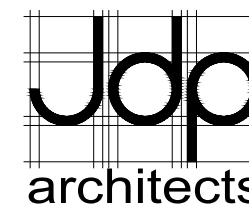
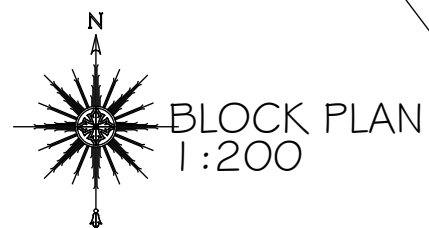
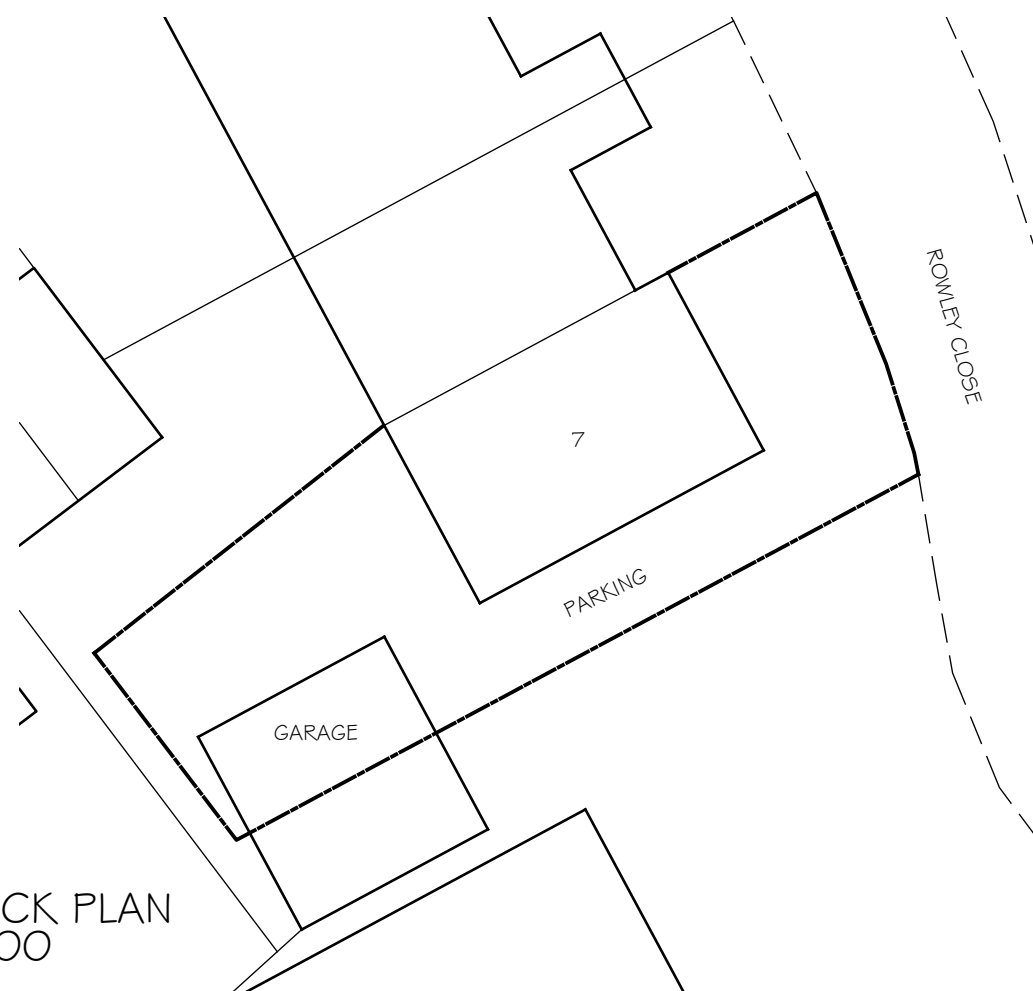


GROUND FLOOR PLAN

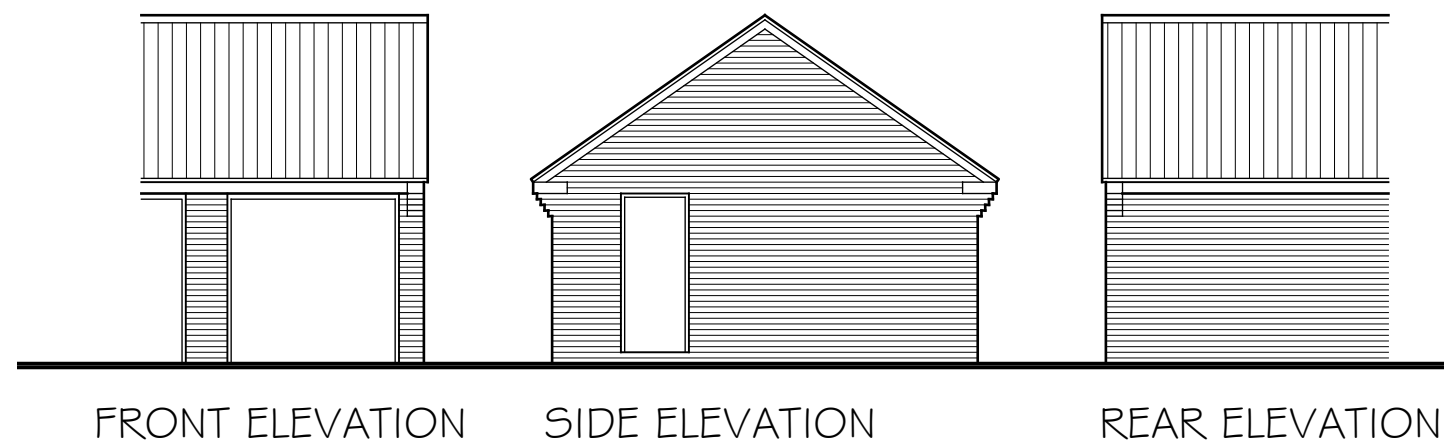

Manor Barn
Lullington Road
Coton In The Elms
Derbyshire DE1 2 8EP

01 283 763392
enquiries@jdparchitects.co.uk

Project	7 ROWLEY CLOSE EDINGALE	Date	May 21
Drawing	EXISTING PLANS & ELEVATIONS	Scale	1:100, 1:200
Client	Mr and Mrs Jones	Dwg No	2117/01