


THIS DRAWING IS COPYRIGHT ©  
ALL DIMENSIONS GIVEN IN PREFERENCE TO  
SUB-CONTRACTORS  
AND SUPPLIERS MUST VERIFY ALL DIMENSIONS ON SITE  
BEFORE PROCEEDING. ANY DISCREPANCIES ARE TO BE  
REPORTED IMMEDIATELY BEFORE PROCEEDING.

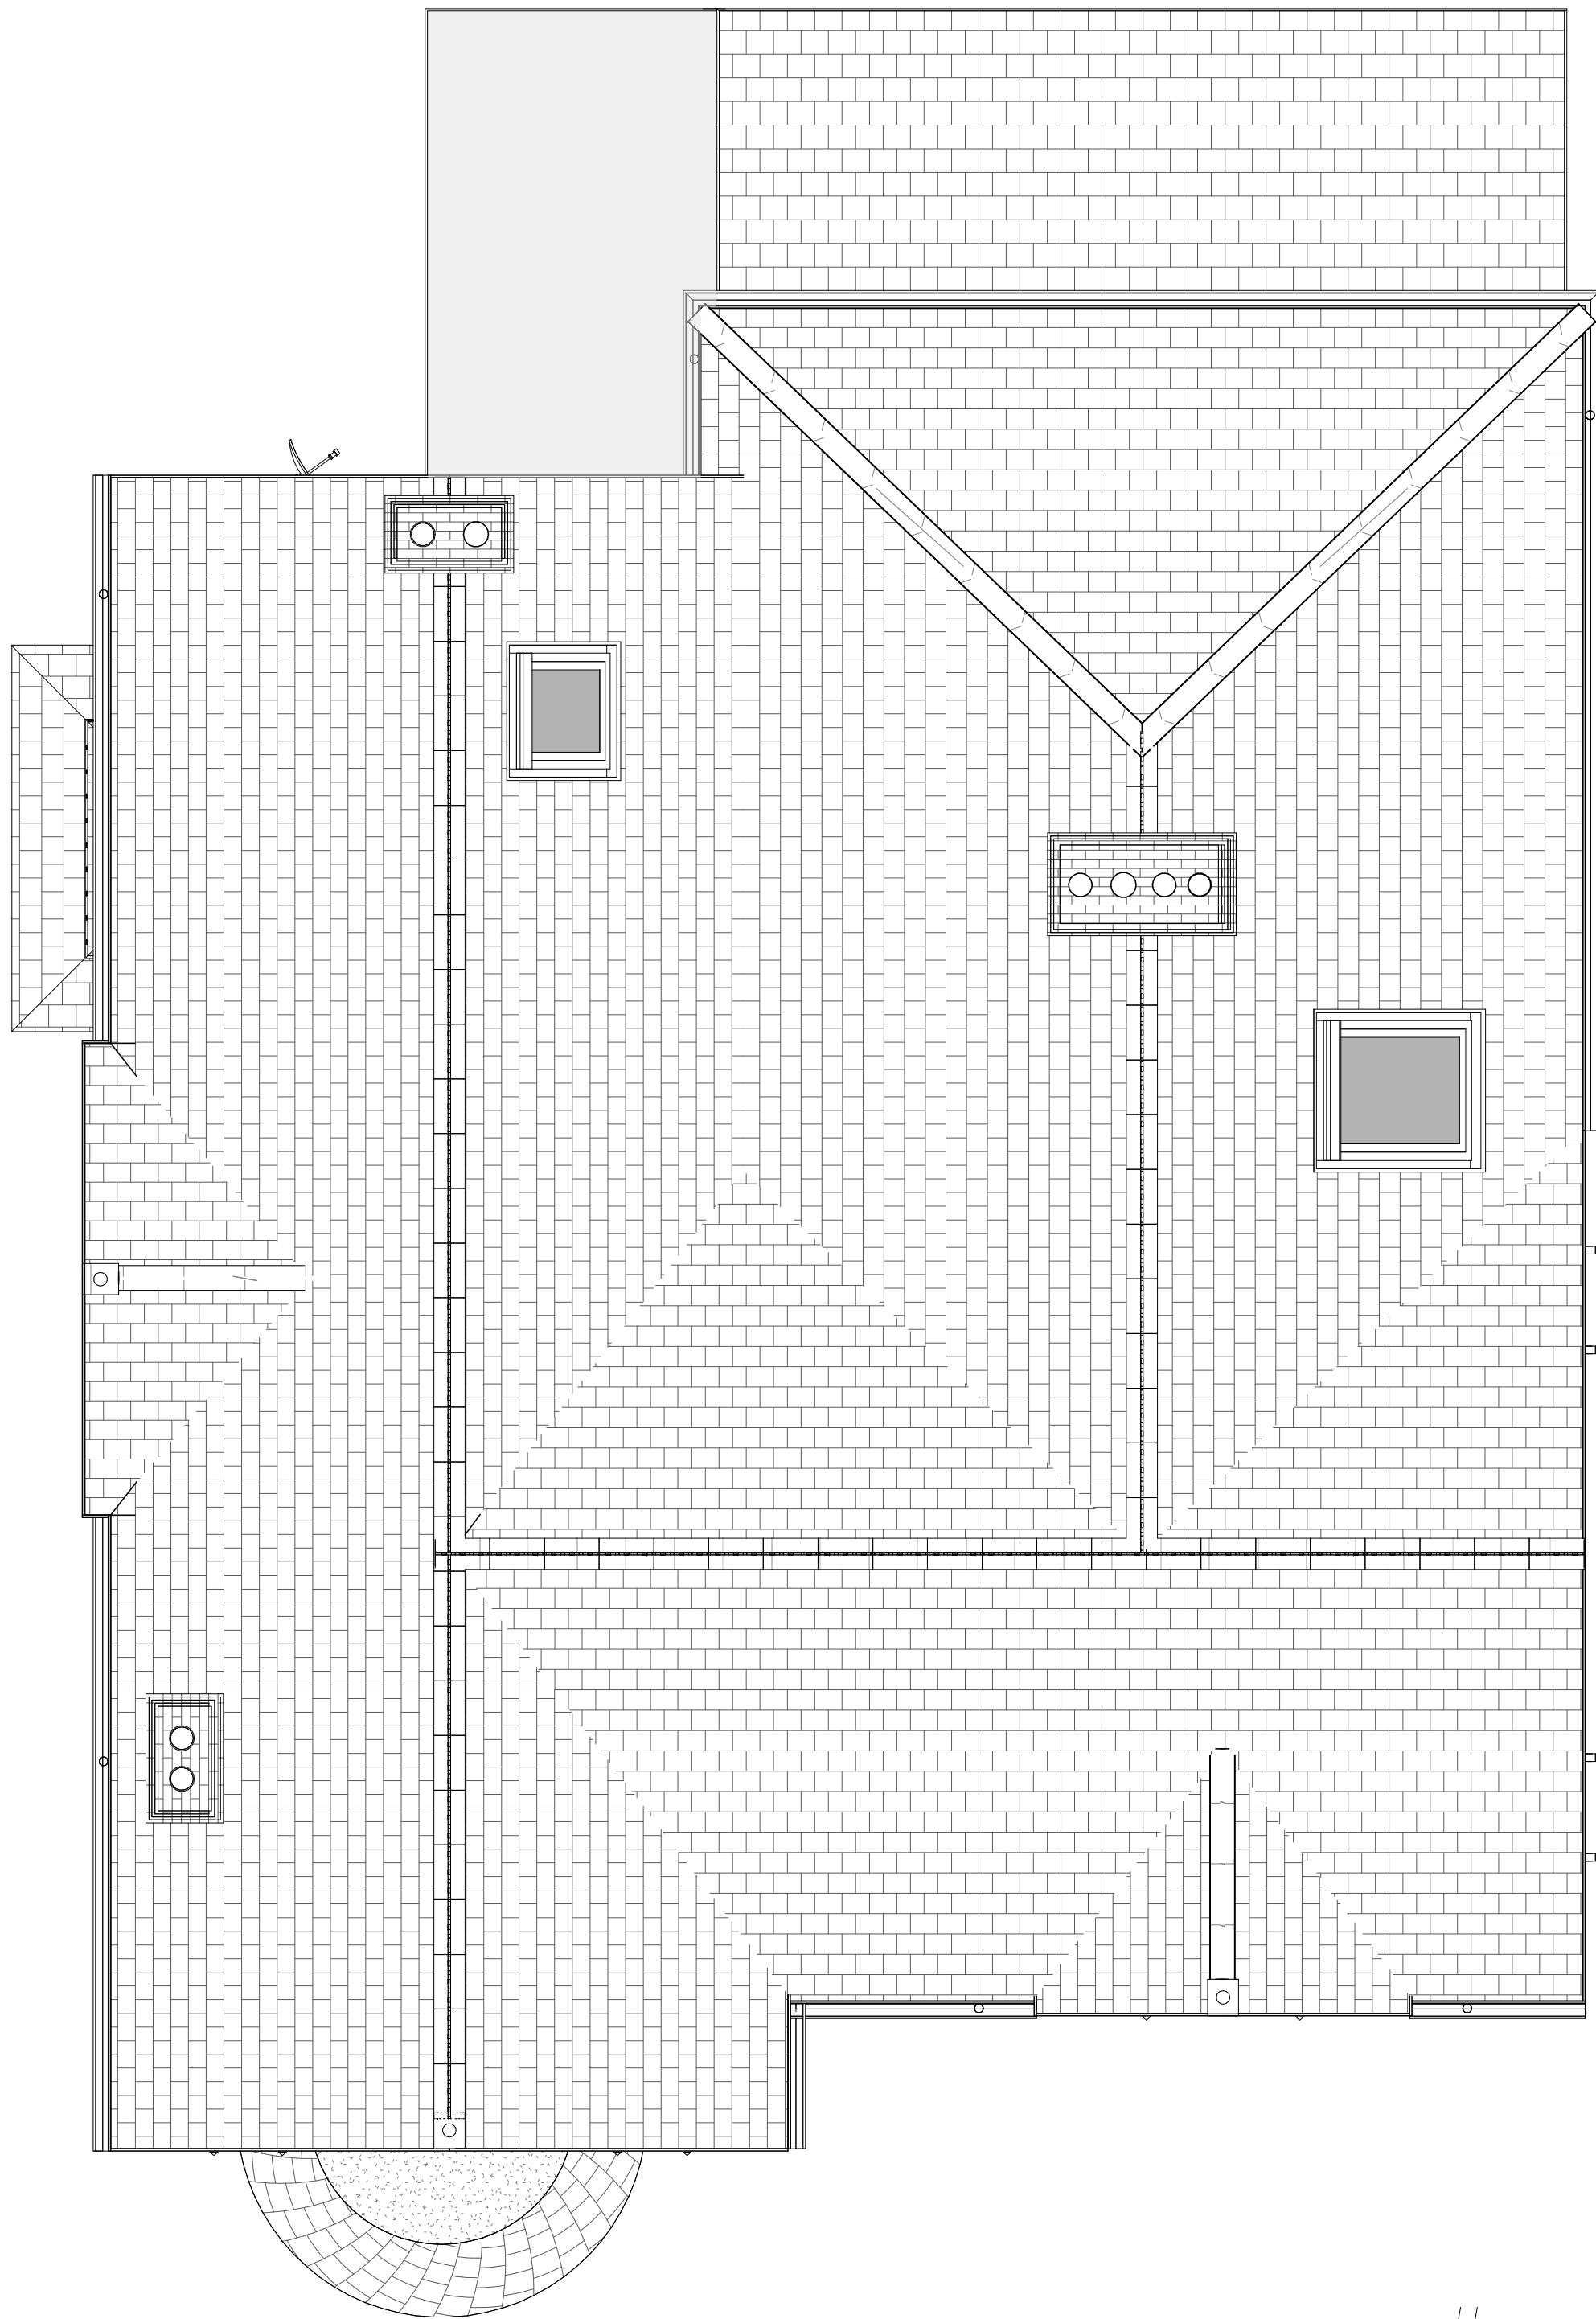

2 Roof Plan  
1 : 50

0 5 M  
Scale: 1:50



1 Section A-A  
1 : 50



3 3D View Front

Notes:

All dimensions to be checked on site. Whilst every effort has been made to ensure accuracy; there may vary due to the size and age of the building.

The datum for the project has been set at 0.000 (ground floor finished floor level)

Key:

- RWP rainwater pipe
- SVP soil vent pipe
- WM washing machine
- TD tumble drier
- OV oven/grill/hob
- FF fridge/freezer
- FD fire door
- FE fire egress window
- SE story exit
- MH manhole
- GIFA gross internal floor area

| Rev | Date | Comment |
|-----|------|---------|
|-----|------|---------|

PLANNING

|                  |   |           |             |
|------------------|---|-----------|-------------|
| Client           | Mr & Mrs N. Hinge   |           |             |
| Project          | Attic Conversion  |           |             |
| Property Address | Trewavas House,<br>8 Polwitten Road,<br>Penzance, Cornwall,<br>TR18 4JS |           |             |
| Drawing Title    | Proposed Roof Plan & Section  |           |             |
| Project Number   | 100   | Date      | 04/05/2021  |
| Drawing Number   | 006   | Rev       |             |
| Scale:           | As Shown  | Drawn by: | Checked by: |
| @A1              |   | TG        | TG          |