




3 End Elevation
1 : 100

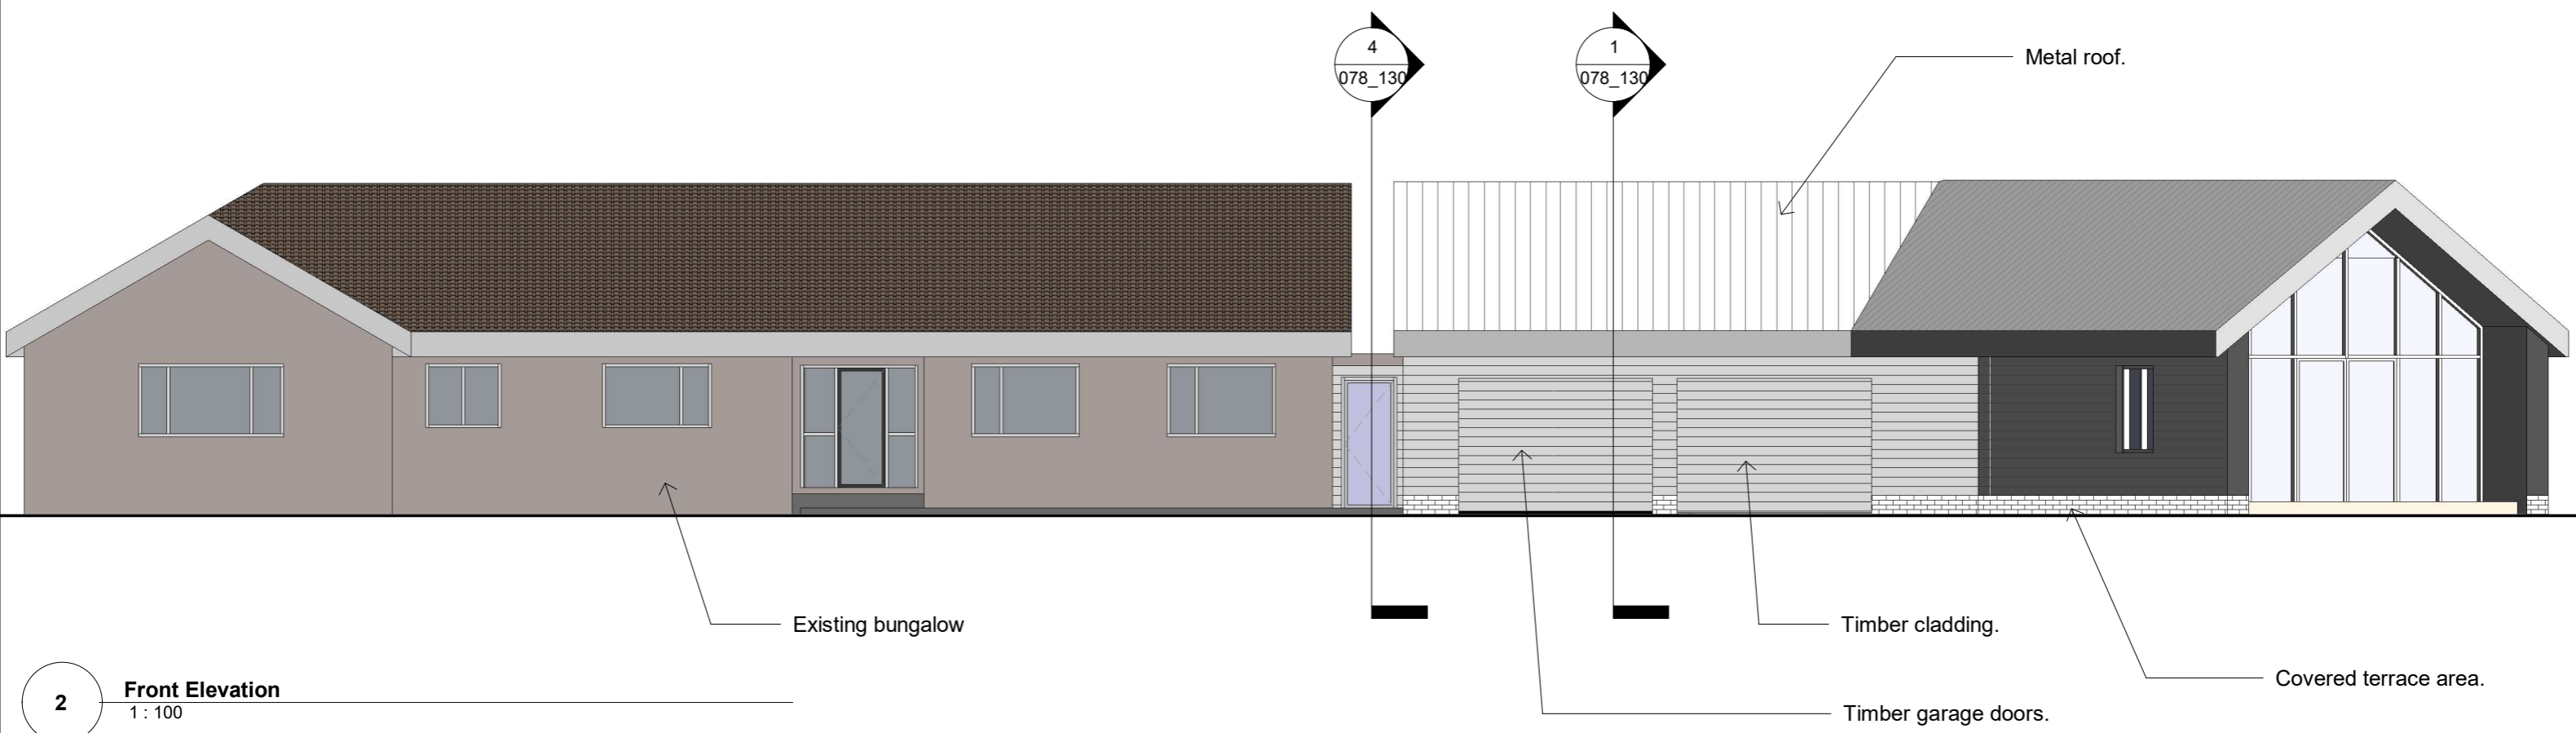

2 Front Elevation
1 : 100

PLANNING

<p>Important Notes</p> <p>1. This drawings is based on rough survey measurements that were taken for OUTLINE DESIGN PURPOSES ONLY and is NOT likely to be as precise as a full measured survey. As a result no warrant as to the precision of the dimensions indicated or illustrated can be given nor should be inferred.</p> <p>2. While this drawing can be used as a base drawing for construction purposes, it is VERY IMPORTANT that all dimensions are checked carefully before any work commences or any materials are ordered.</p> <p>3. This drawing can be used as part of a planning application, although your case officer might ask for more information.</p>	<p>Key</p> <p>This is a 'survey drawing' which shows aspect of your home as it is prior to any new proposals, and should be read alongside 'proposed' drawings.</p> <p>Please read the 'Important Notes' regarding accuracy.</p>	<p>Your Architect Your Home Licensee: Architect Your Home <i>Chilterns</i> Unit 3, Quarter Century House, 25 Downham Road, London, N1 5AA</p>		<p>Drawing name: Proposed elevations 1</p>		
		<p>Tel: 020 7249 1004 Email: chilterns@architect-yourhome.com</p>		<p>Date: 07/28/20</p>	<p>Job no: 078</p>	<p>Drawing no: 078_120</p>
		<p>Project name: Cedar Farm, Cublington Road, Wing, Leighton Buzzard, LU7 0LB</p>		<p>Scale: 1 : 100</p>	<p>Revision: -</p>	<p>Drawn by: SHG</p>

All dimensions are in millimetres
All dimensions to be checked on site
© Architect Your Home

architectyourhome