




Do not scale from this drawing. To be read in conjunction with all other drawings, specialist drawings and specifications.
 All dimensions are to structural elements only unless otherwise stated.
 Any discrepancies between drawings to be reported to the architect before commencement of affected work.
 All dimensions to be checked on site.
 This drawing is copyright of the architect and shall not be reproduced without his permission.

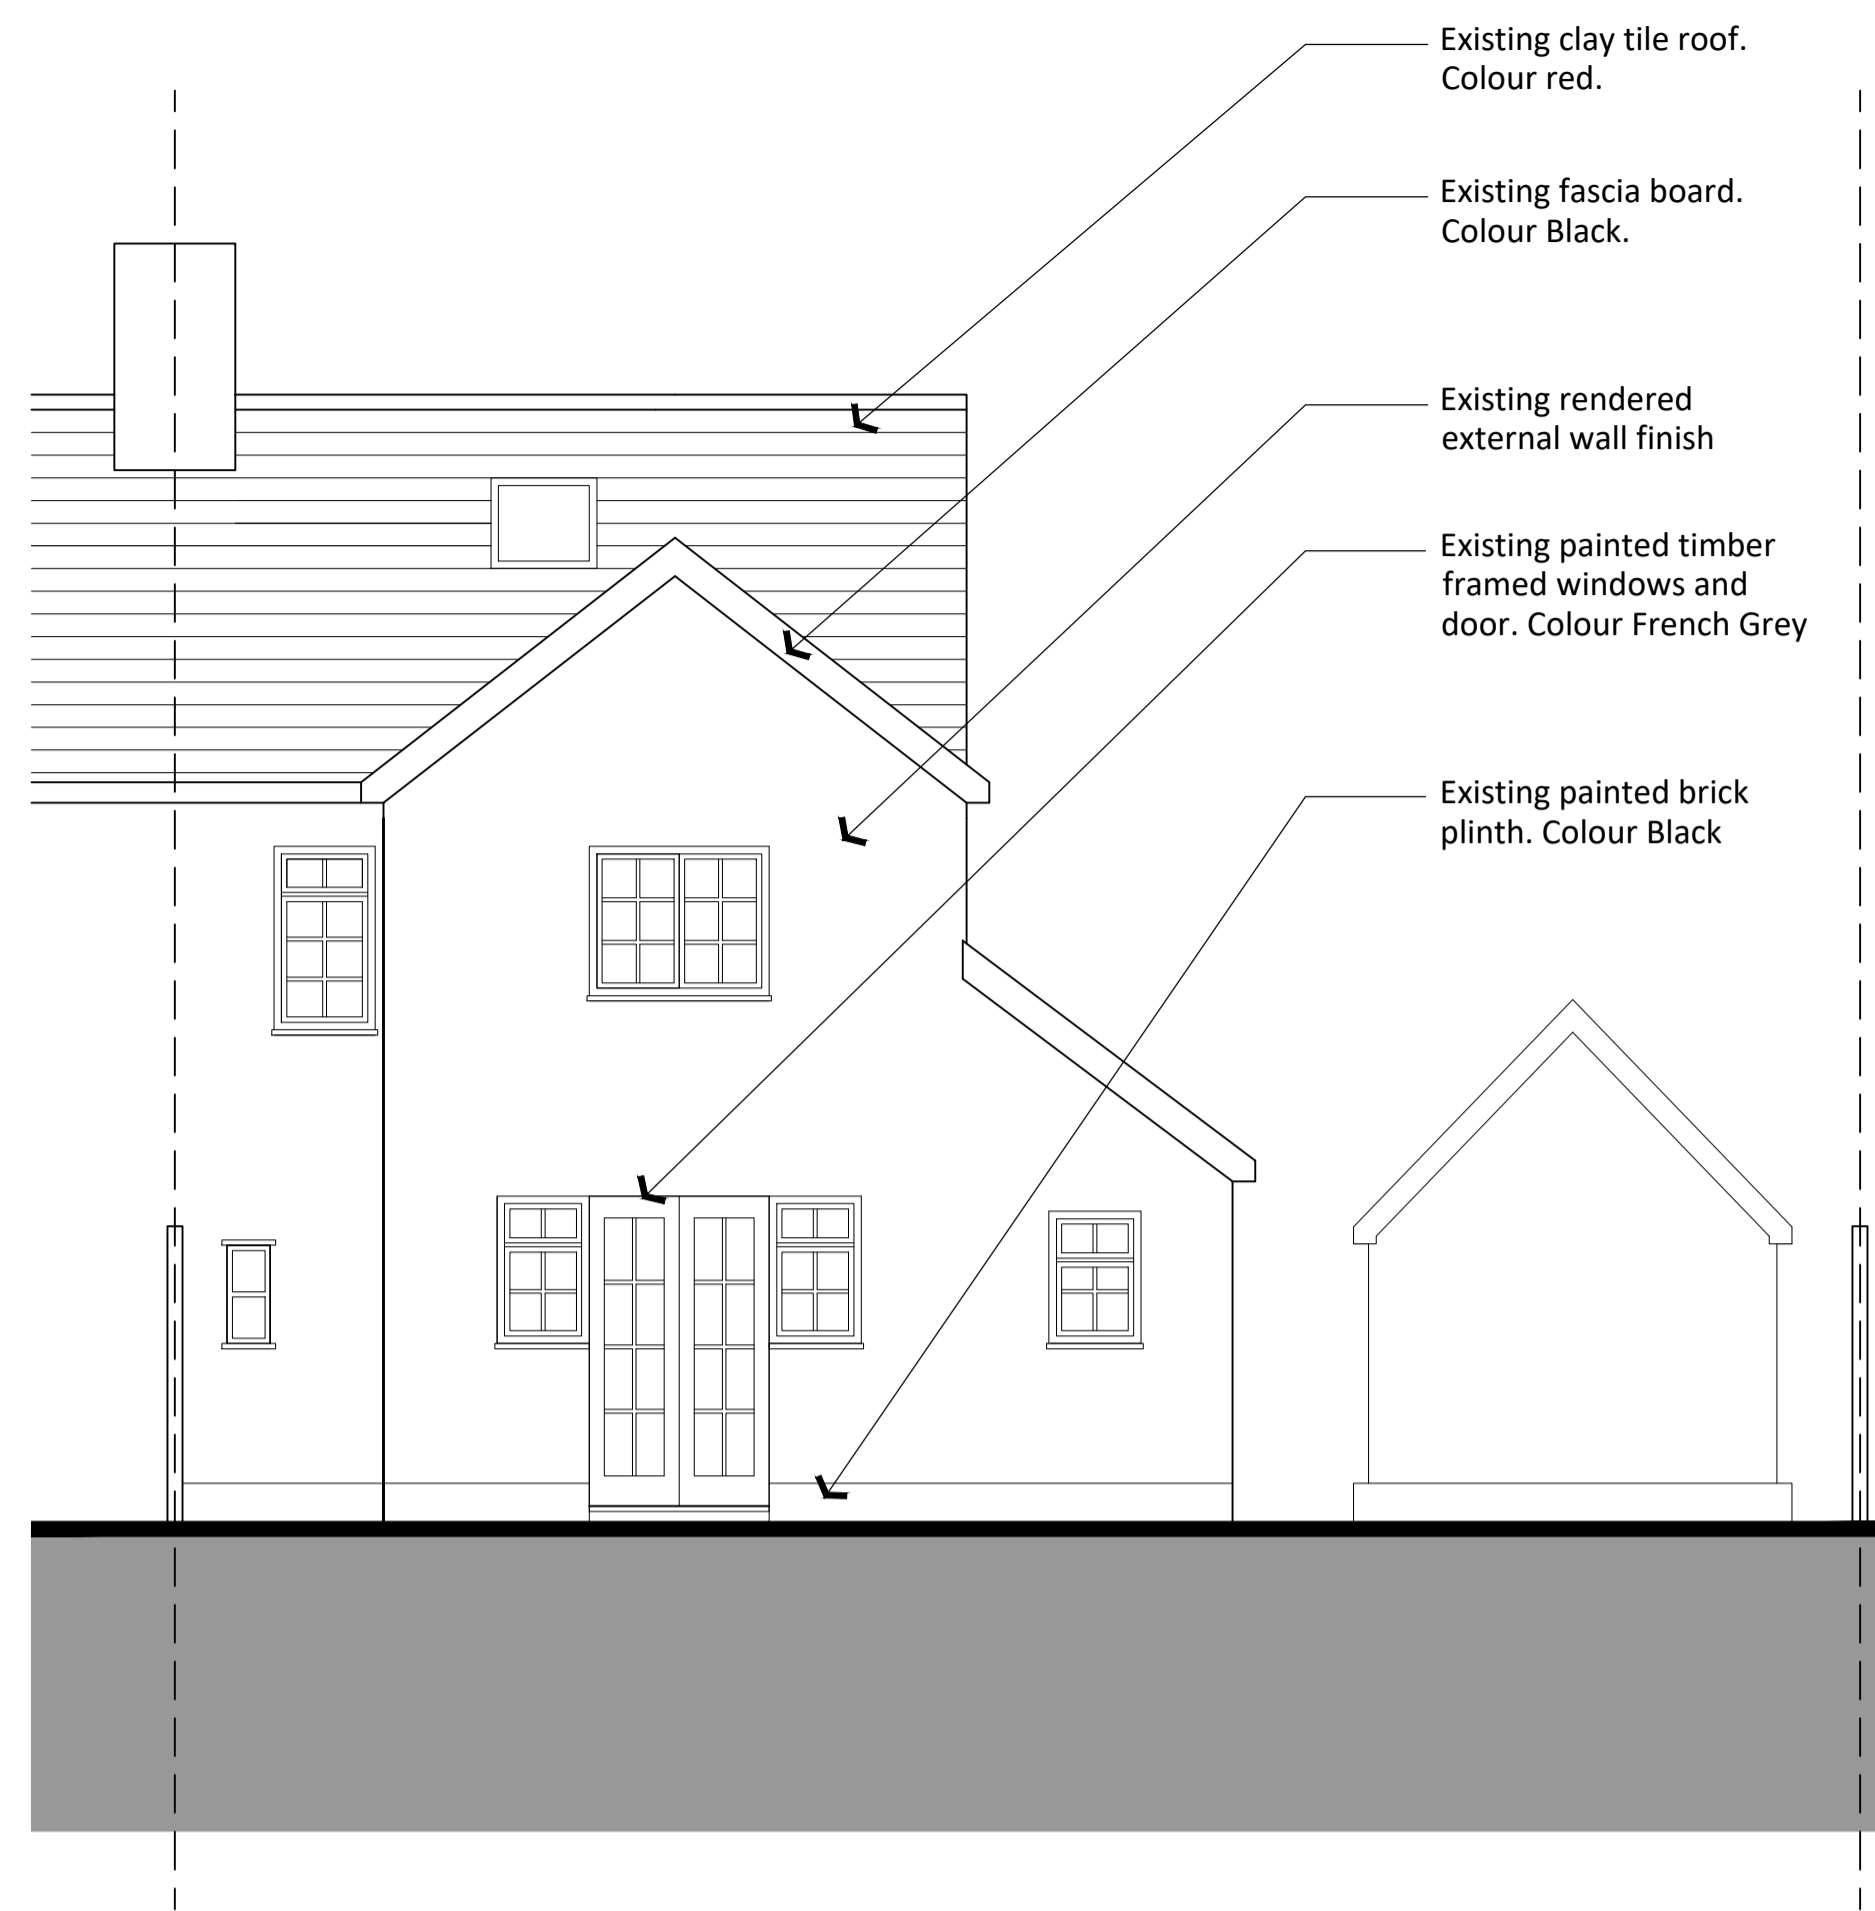


01 Existing Rear Elevation 1:100@A3

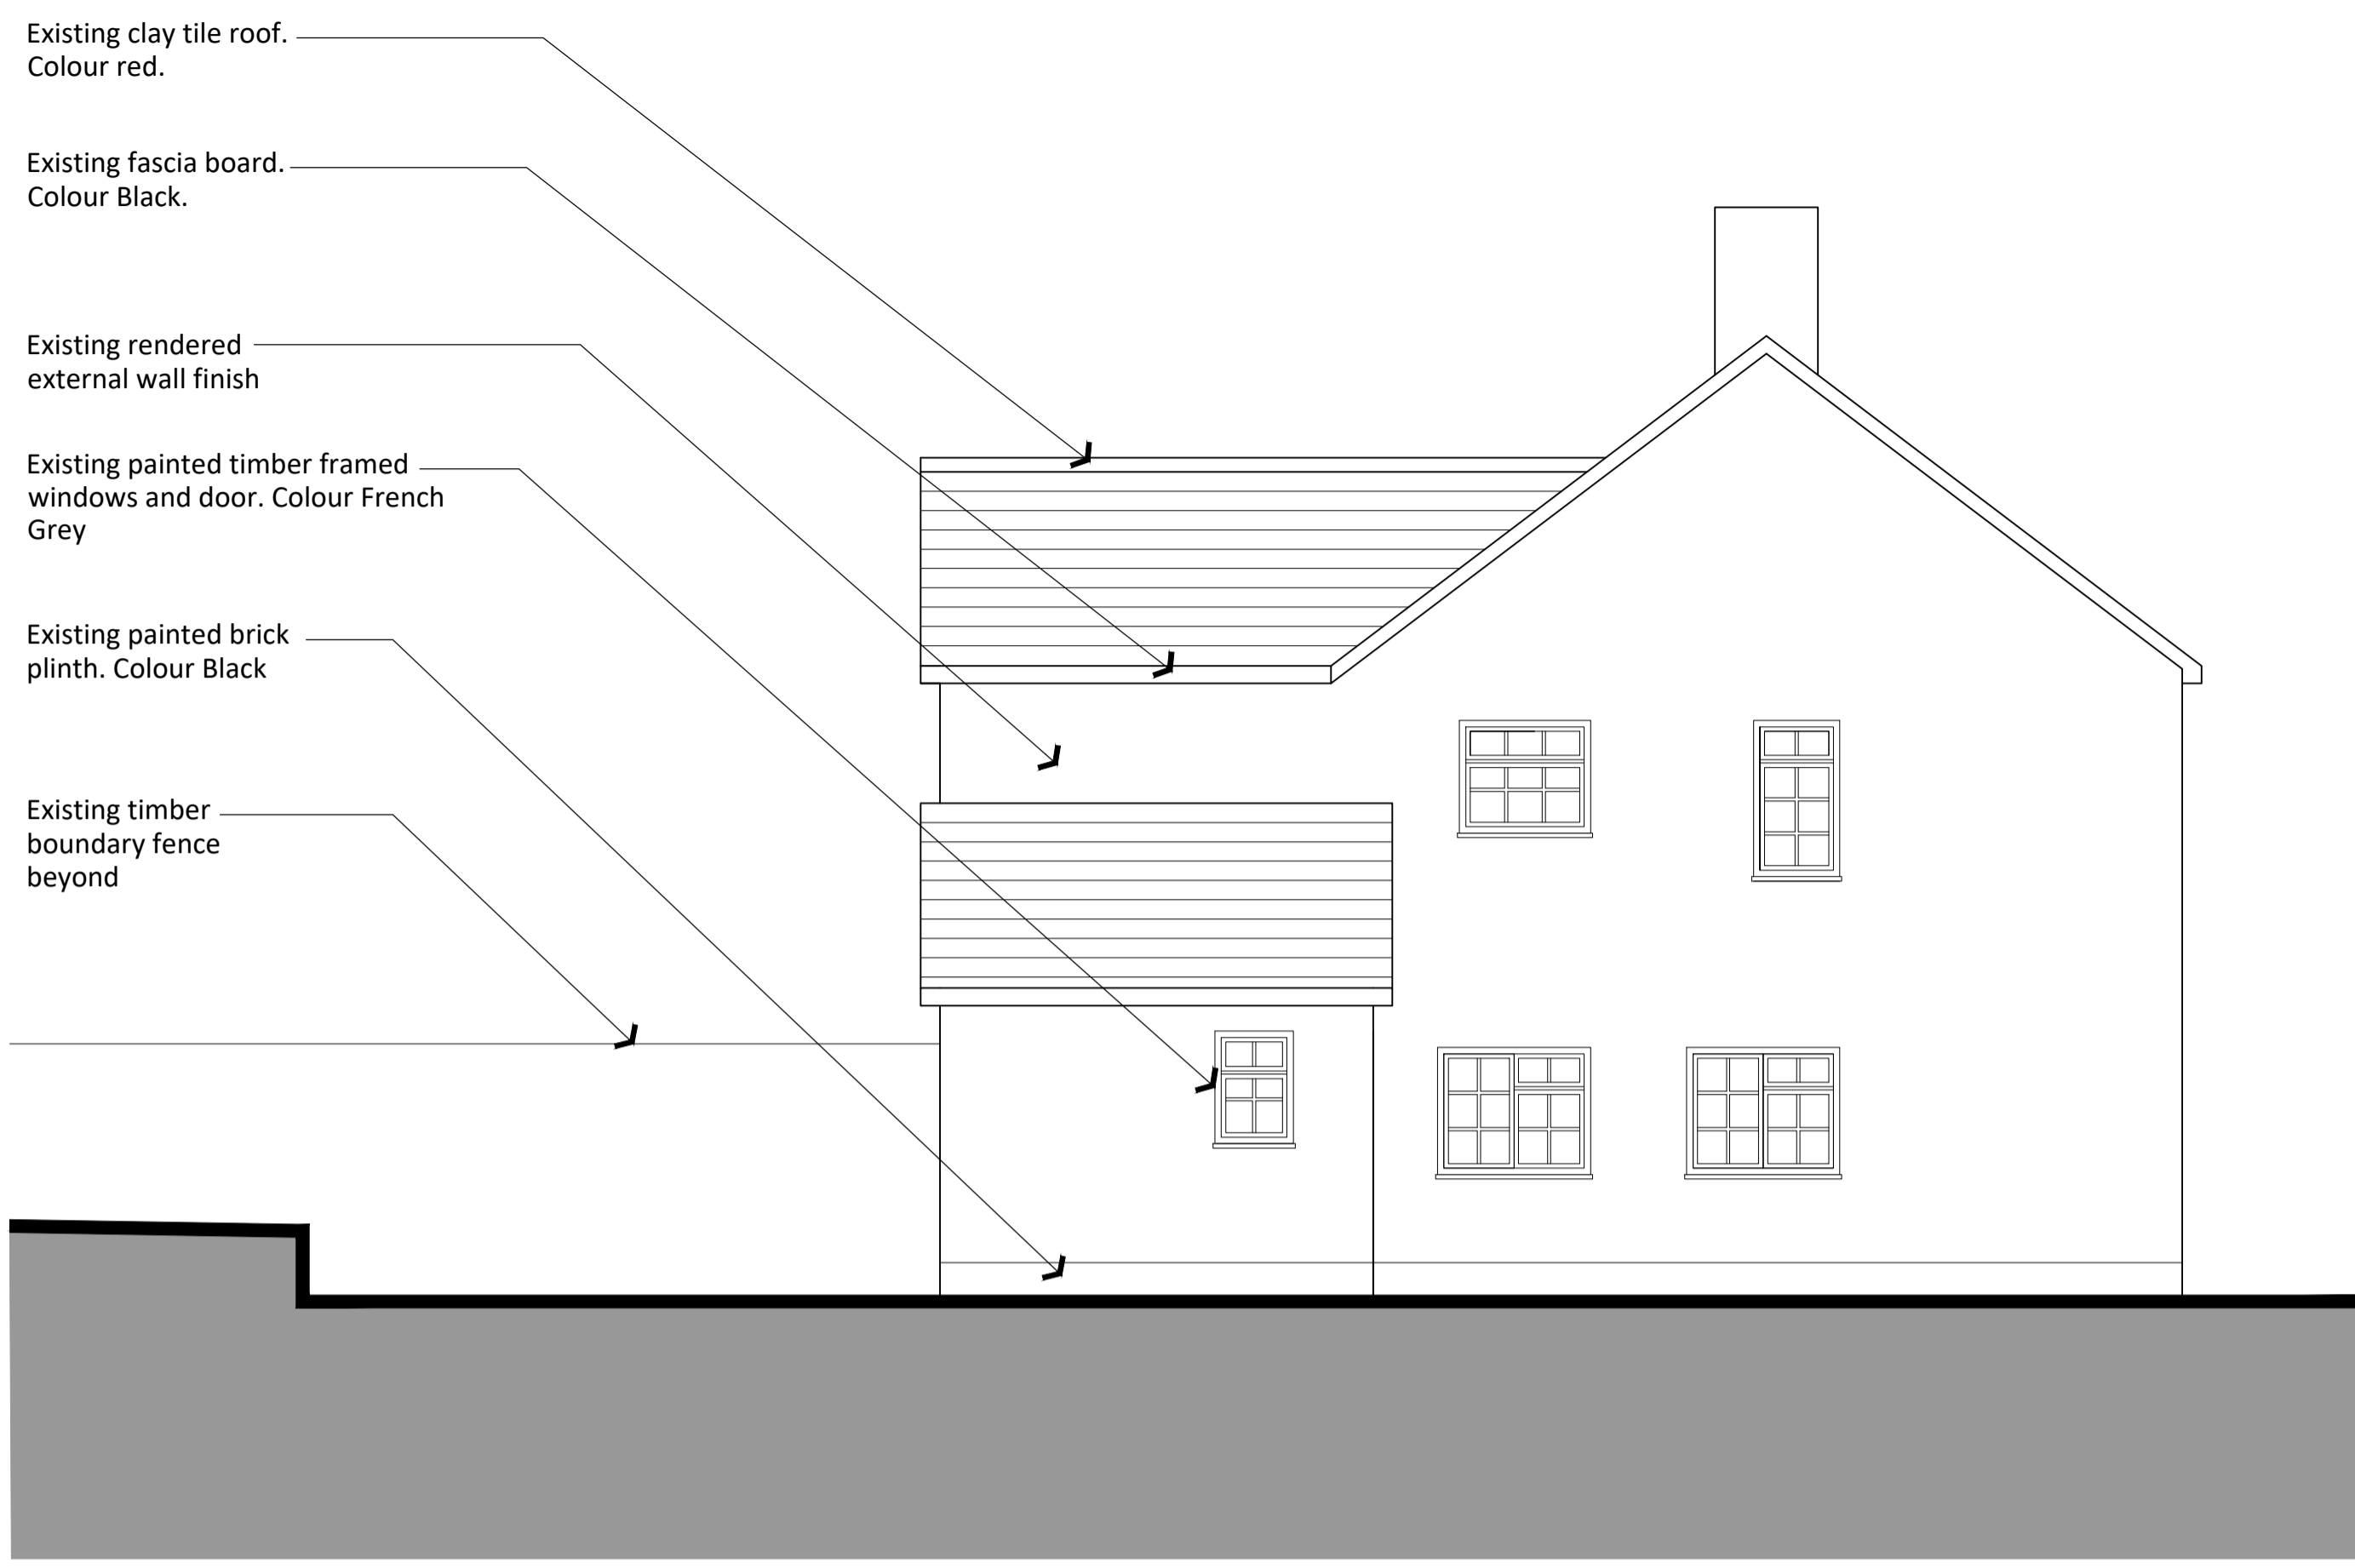

02 Existing Side Elevation 1:100@A3

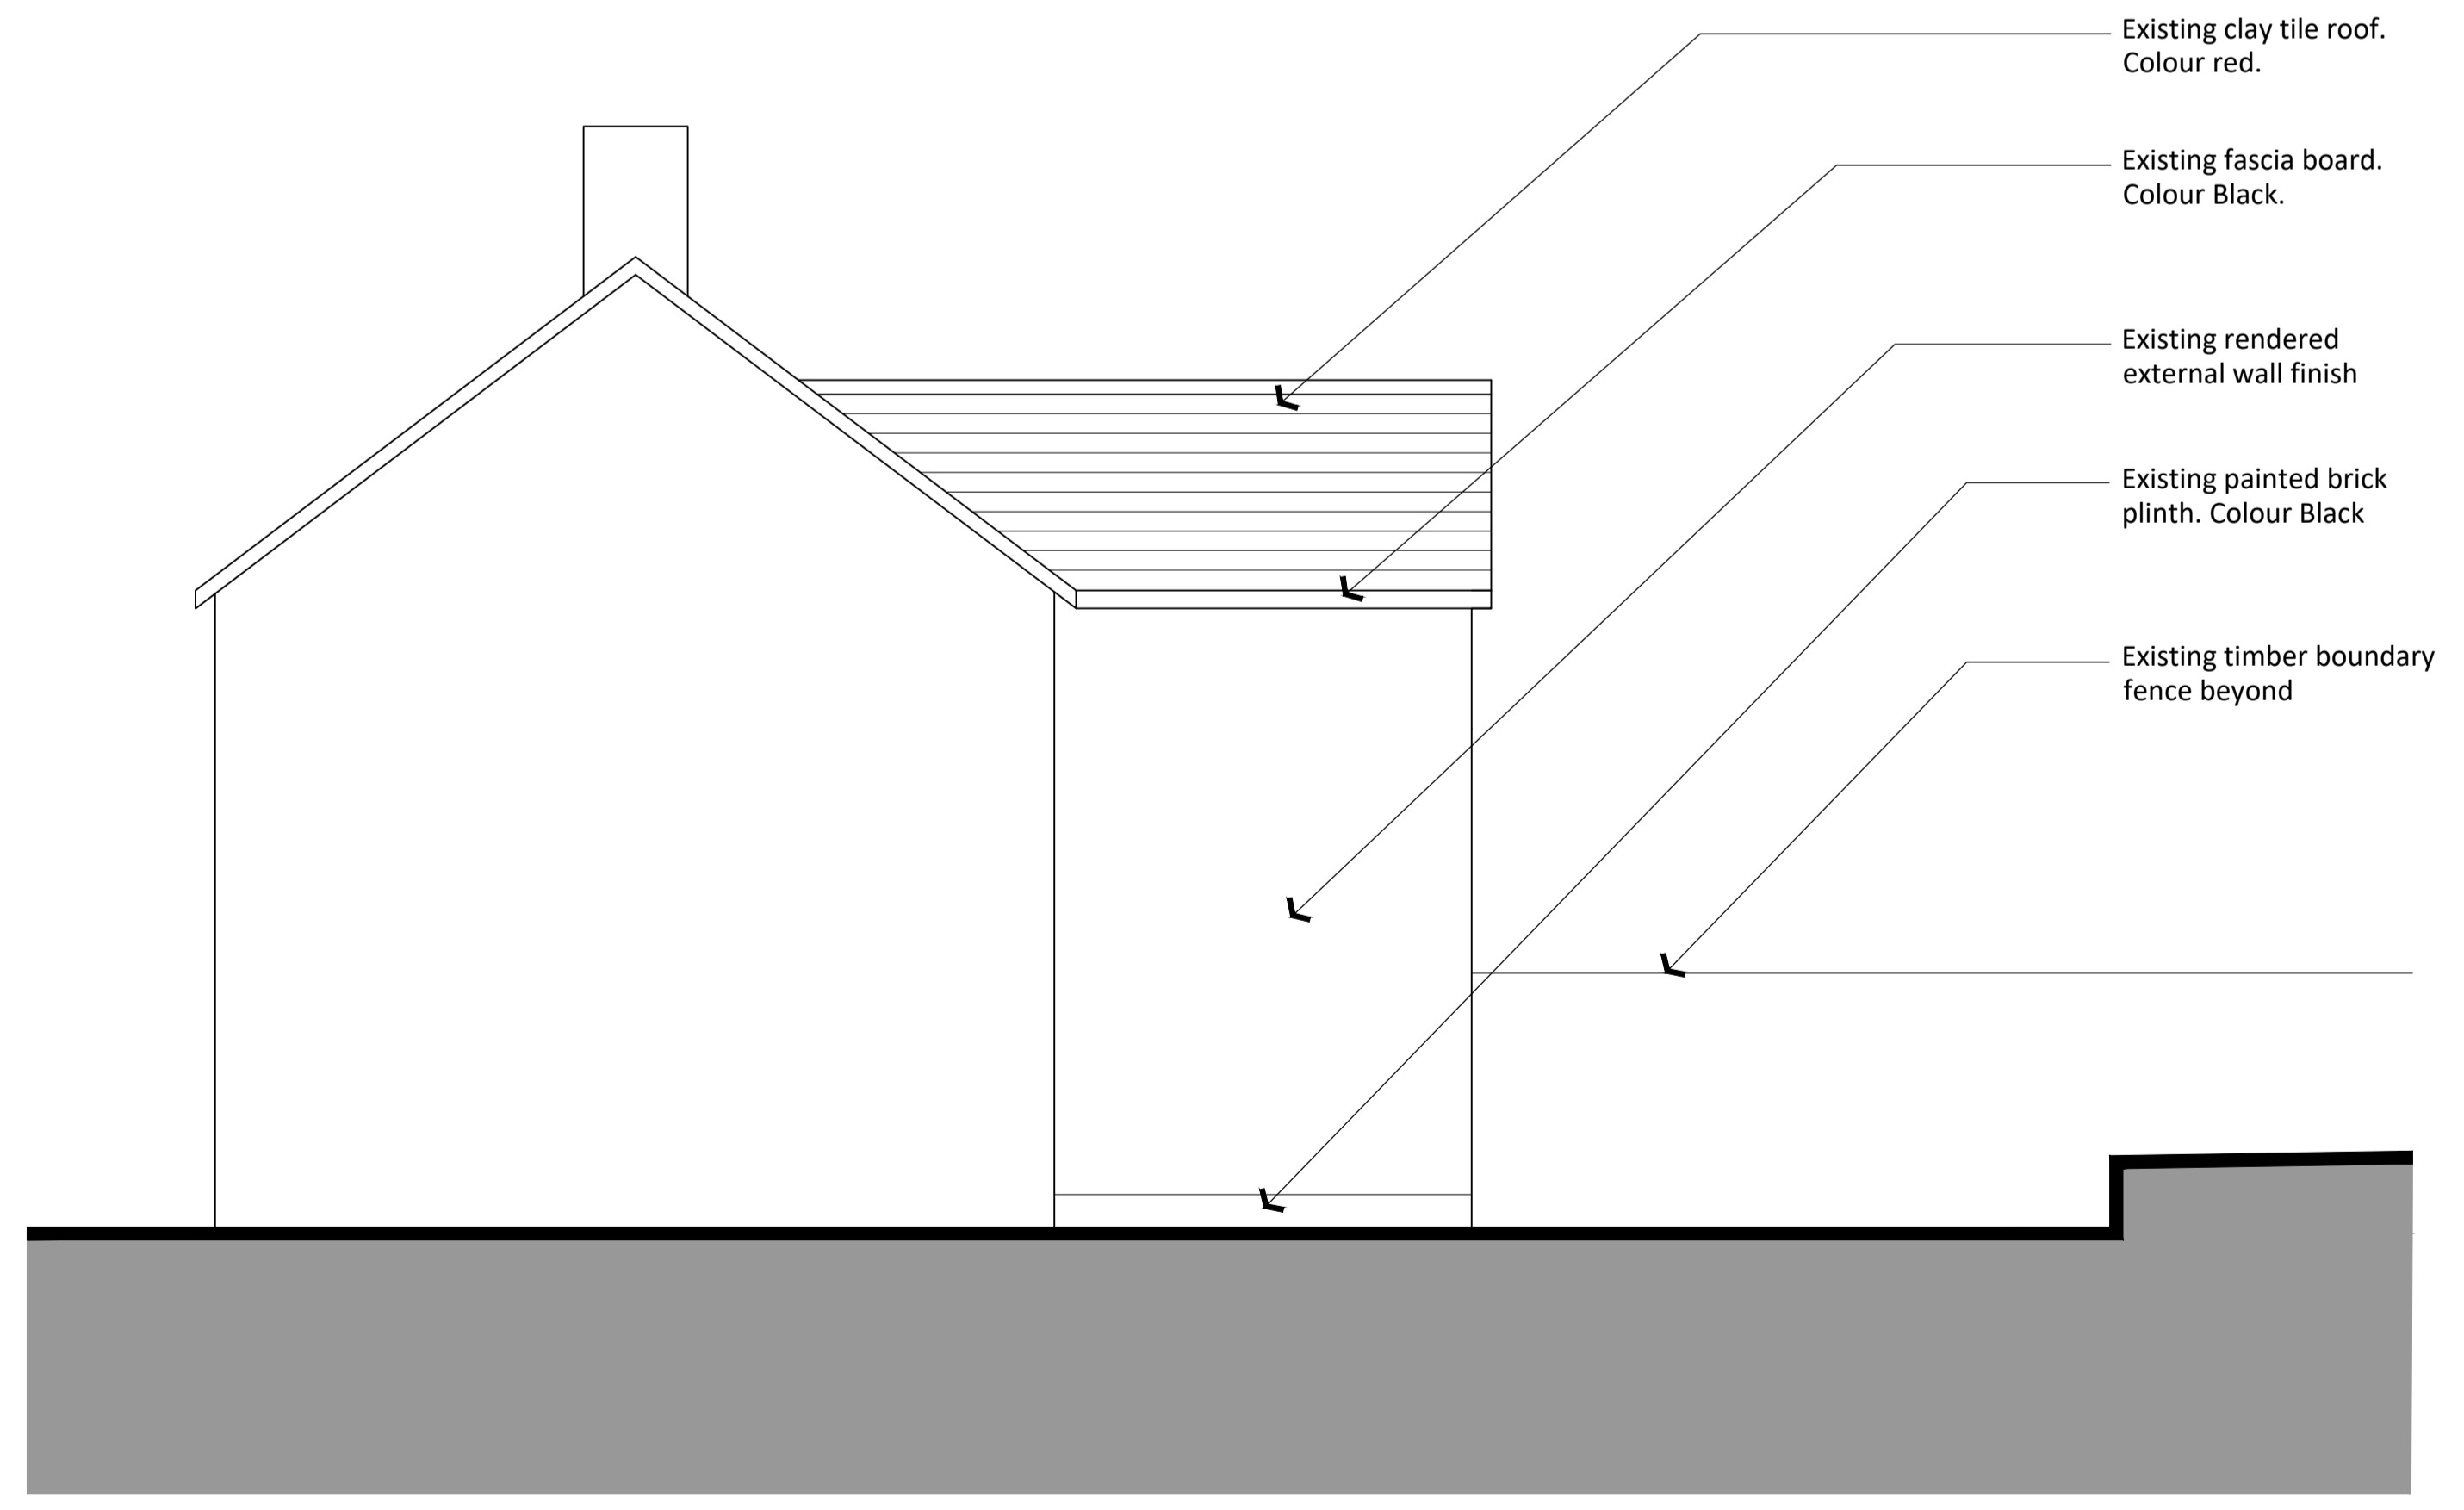

03 Existing Side Elevation 1:100@A3

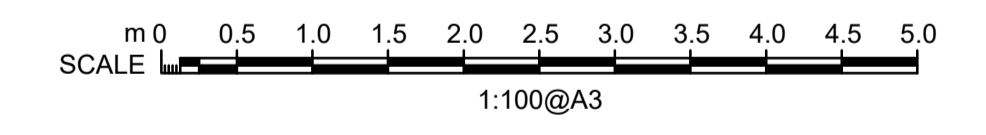

Purpose of Issue
PLANNING

Project Title
 SWALLOW COTTAGE, RIDGEWELL
 SINGLE STOREY REAR EXTENSION

Drawing Title
 L30 Existing Elevations

Scale @ A1 : 1:50
 Scale @ A3 : 1:100
 Created By : SF
 Date : 31.05.2021
 Drawing No : L30

SAM FISHER ARCHITECT
 T: 07957758577 E: samueljfisher@hotmail.co.uk