




Do not scale from this drawing. To be read in conjunction with all other drawings, specialist drawings and specifications.
 All dimensions are to structural elements only unless otherwise stated.
 Any discrepancies between drawings to be reported to the architect before commencement of affected work.
 All dimensions to be checked on site.
 This drawing is copyright of the architect and shall not be reproduced without his permission.

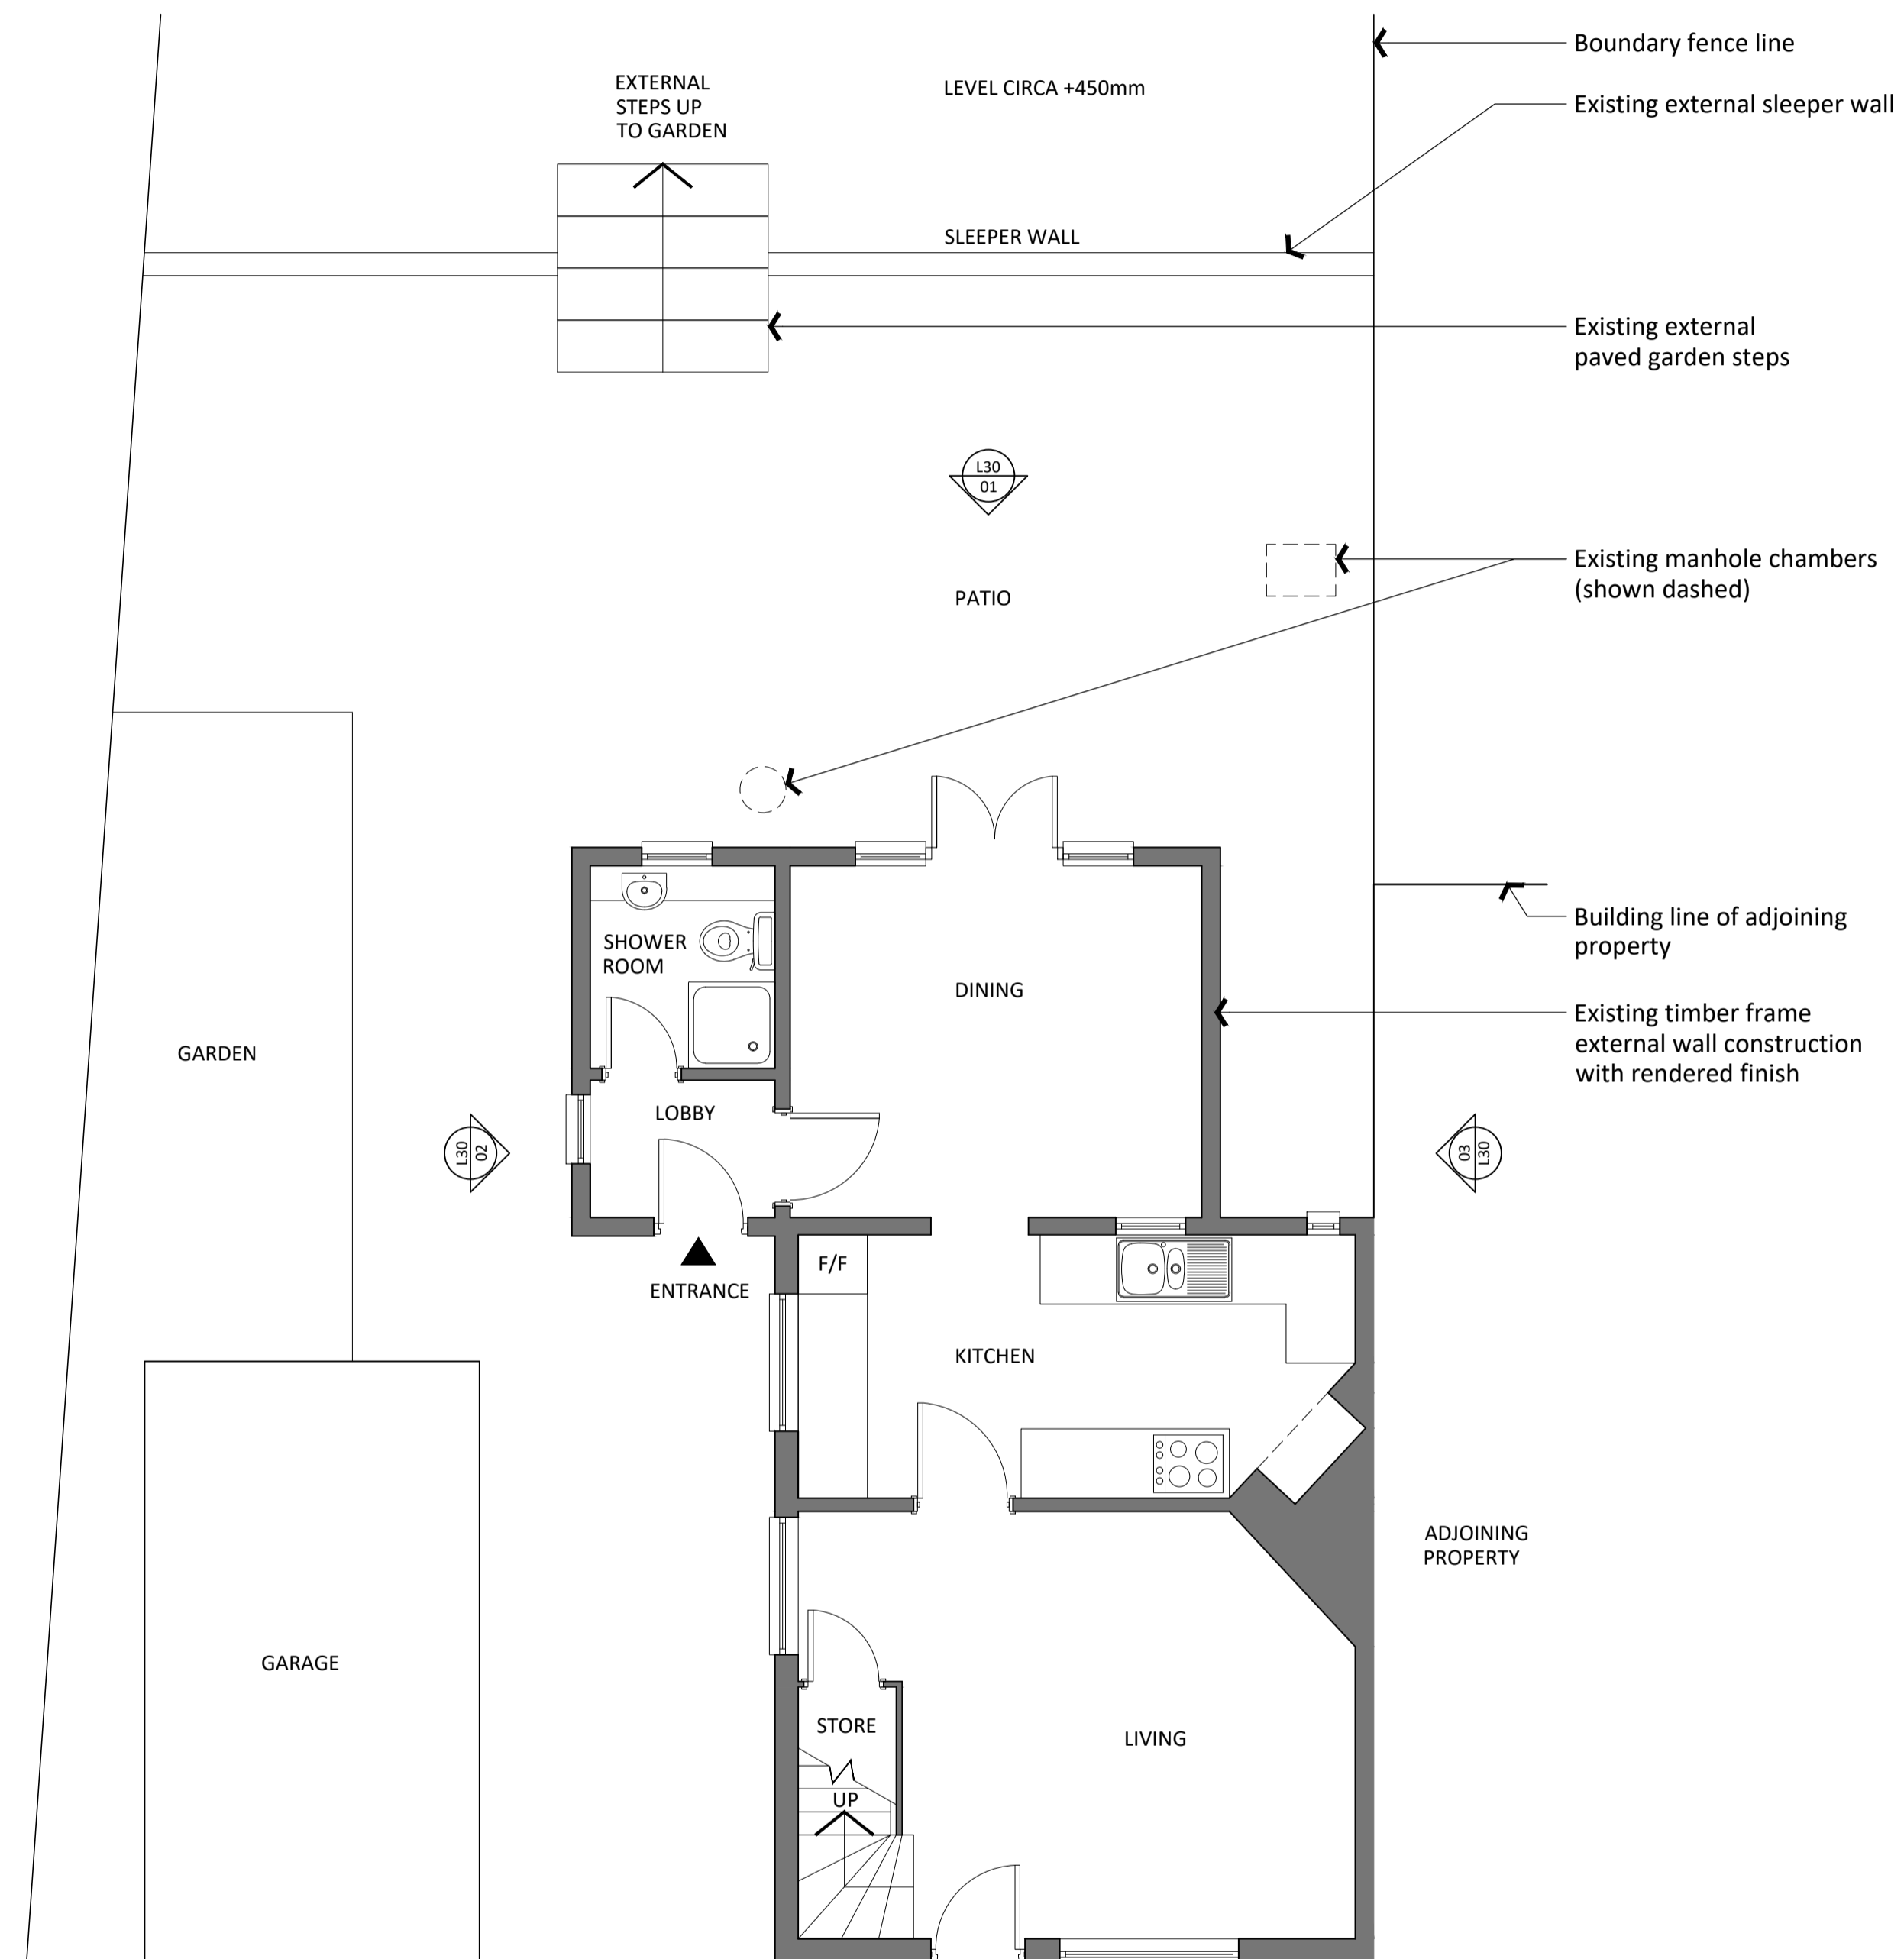

01 Existing Ground Floor Plan 1:100@A3

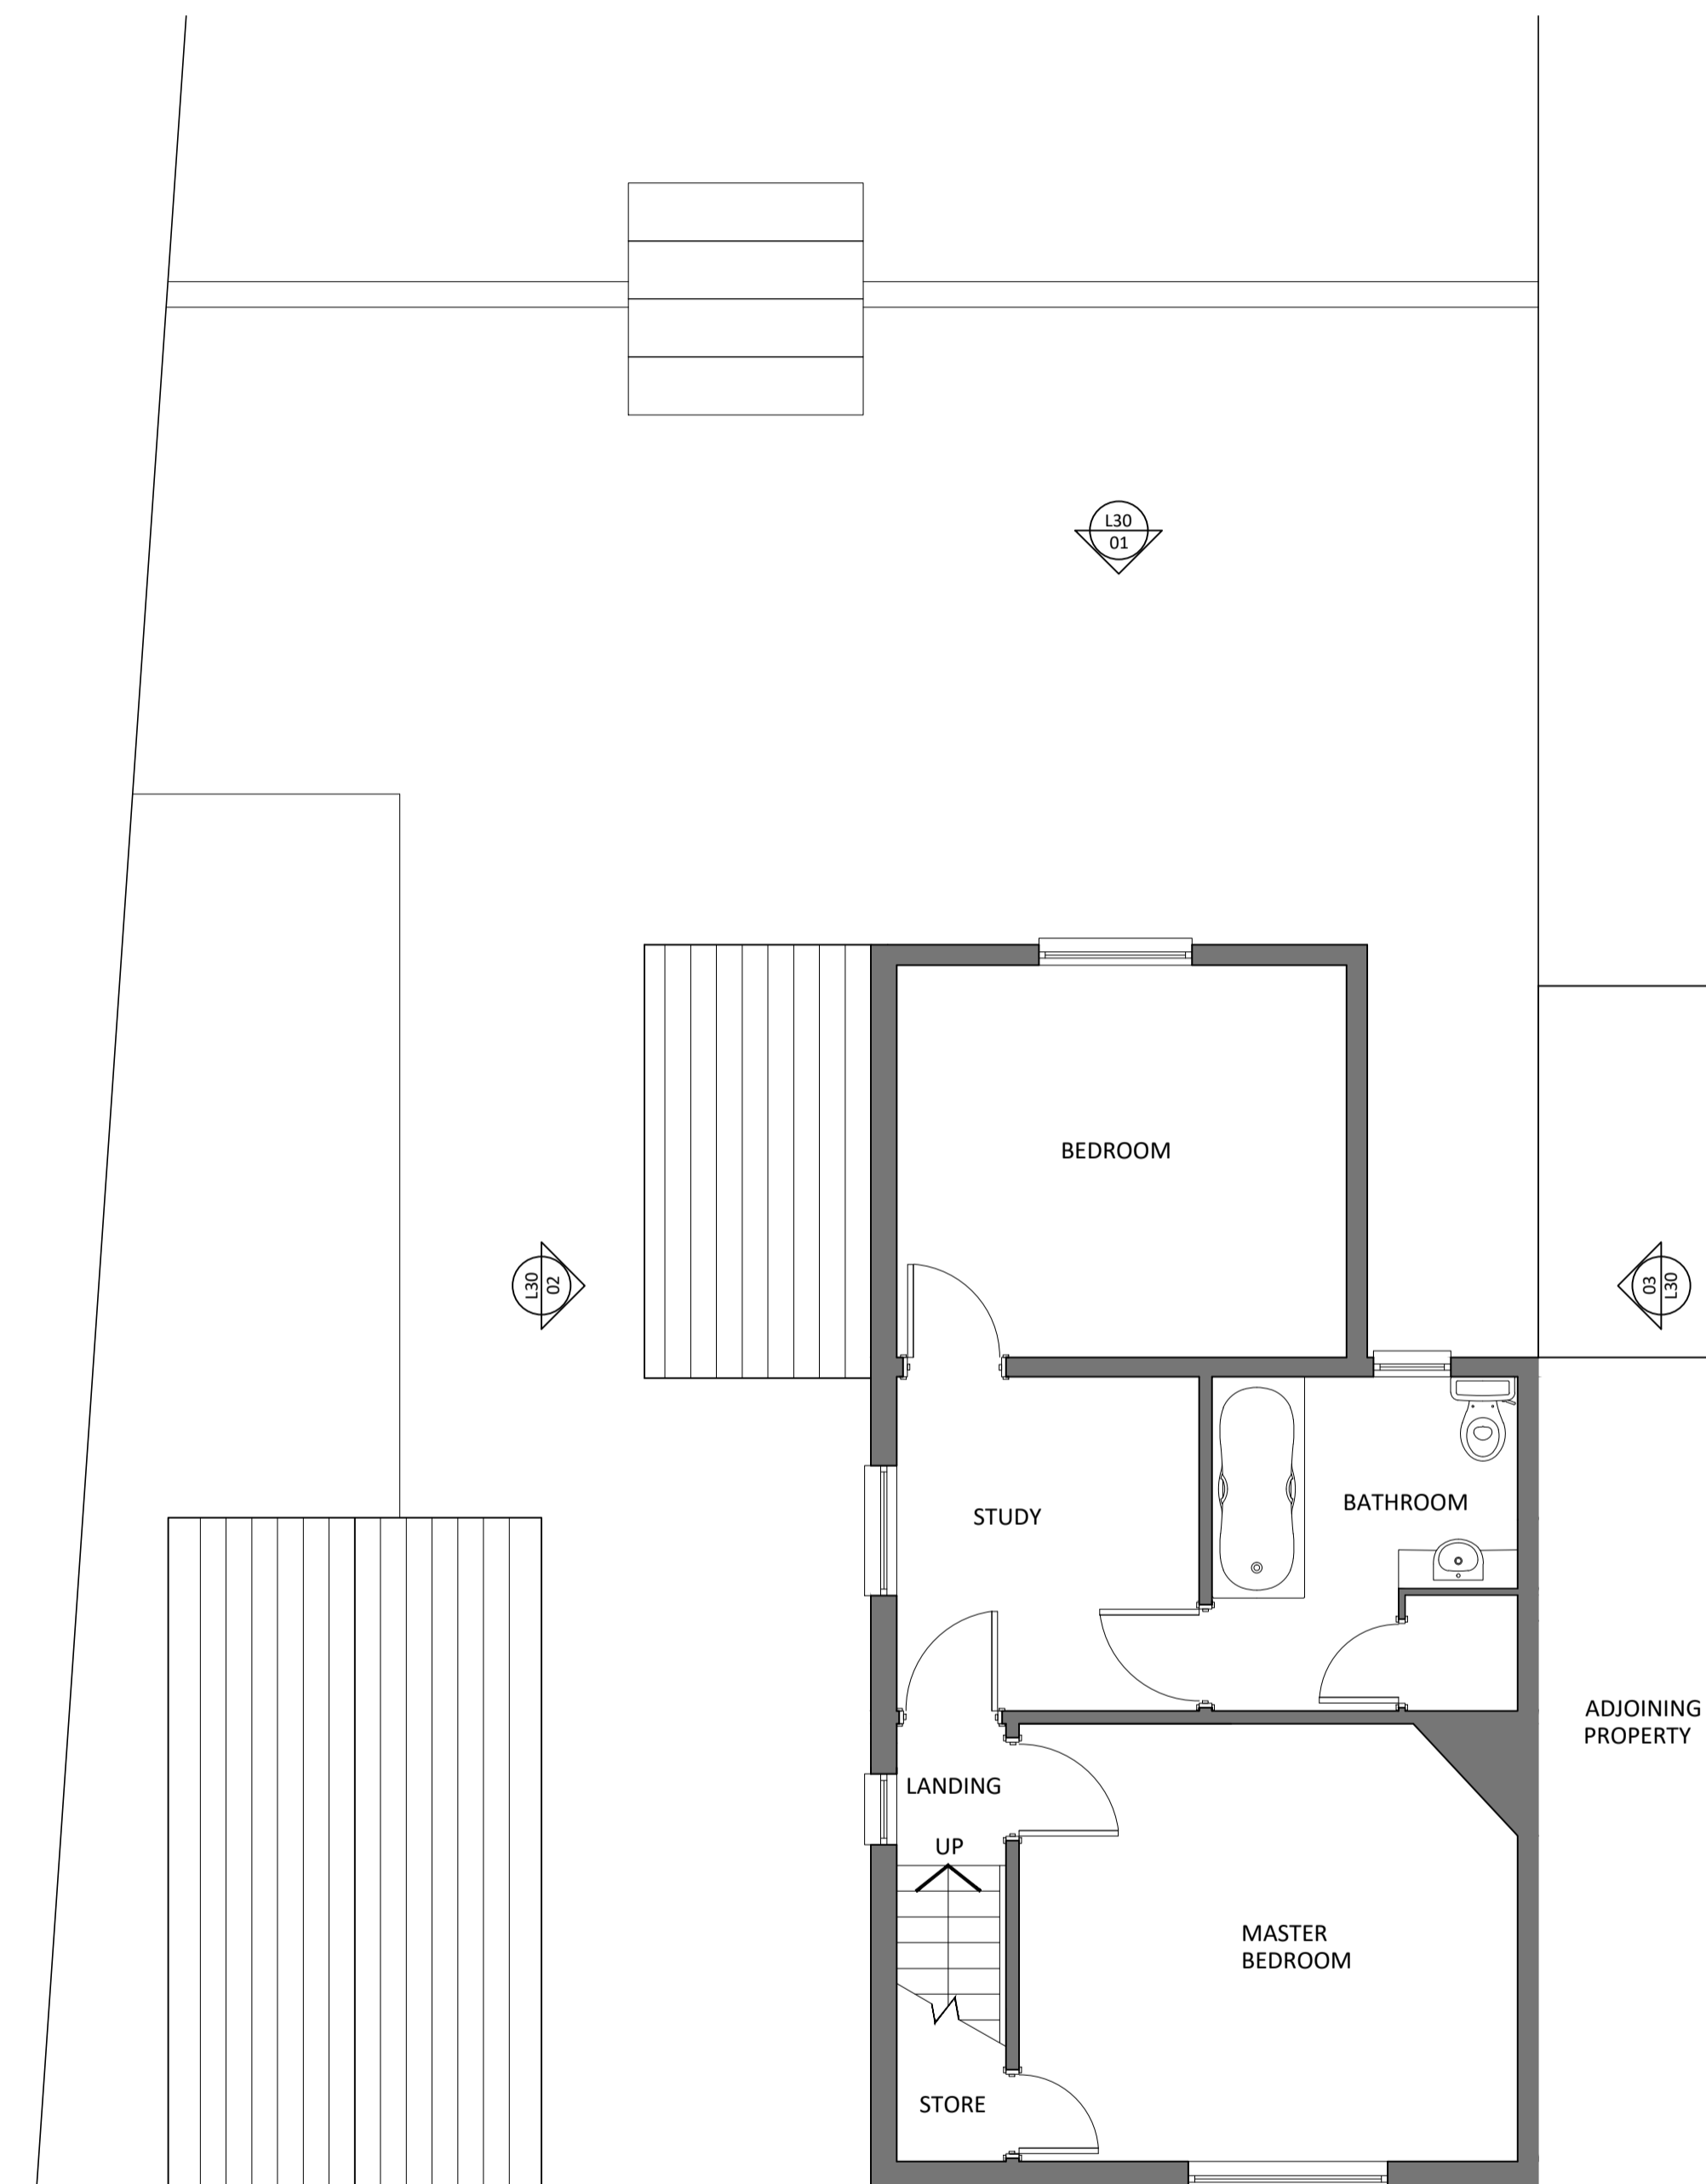

02 Existing First Floor Plan 1:100@A3

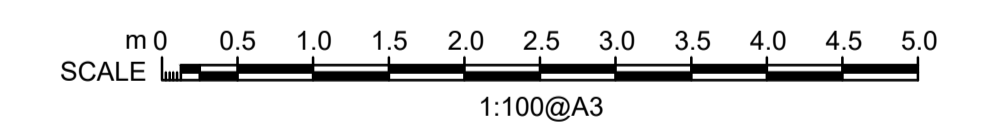


Purpose of Issue
PLANNING

Project Title
 SWALLOW COTTAGE, RIDGEWELL
 SINGLE STOREY REAR EXTENSION

Drawing Title
 L20 Existing Plans

Scale @ A1 : 1:50
 Scale @ A3 : 1:100
 Created By : SF
 Date : 31.05.2021
 Drawing No : L20

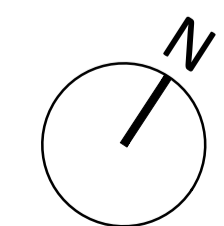

SAM FISHER ARCHITECT
 T: 07957758577 E: samueljfisher@hotmail.co.uk