




Do not scale from this drawing. To be read in conjunction with all other drawings, specialist drawings and specifications.  
 All dimensions are to structural elements only unless otherwise stated.  
 Any discrepancies between drawings to be reported to the architect before commencement of affected work.  
 All dimensions to be checked on site.  
 This drawing is copyright of the architect and shall not be reproduced without his permission.

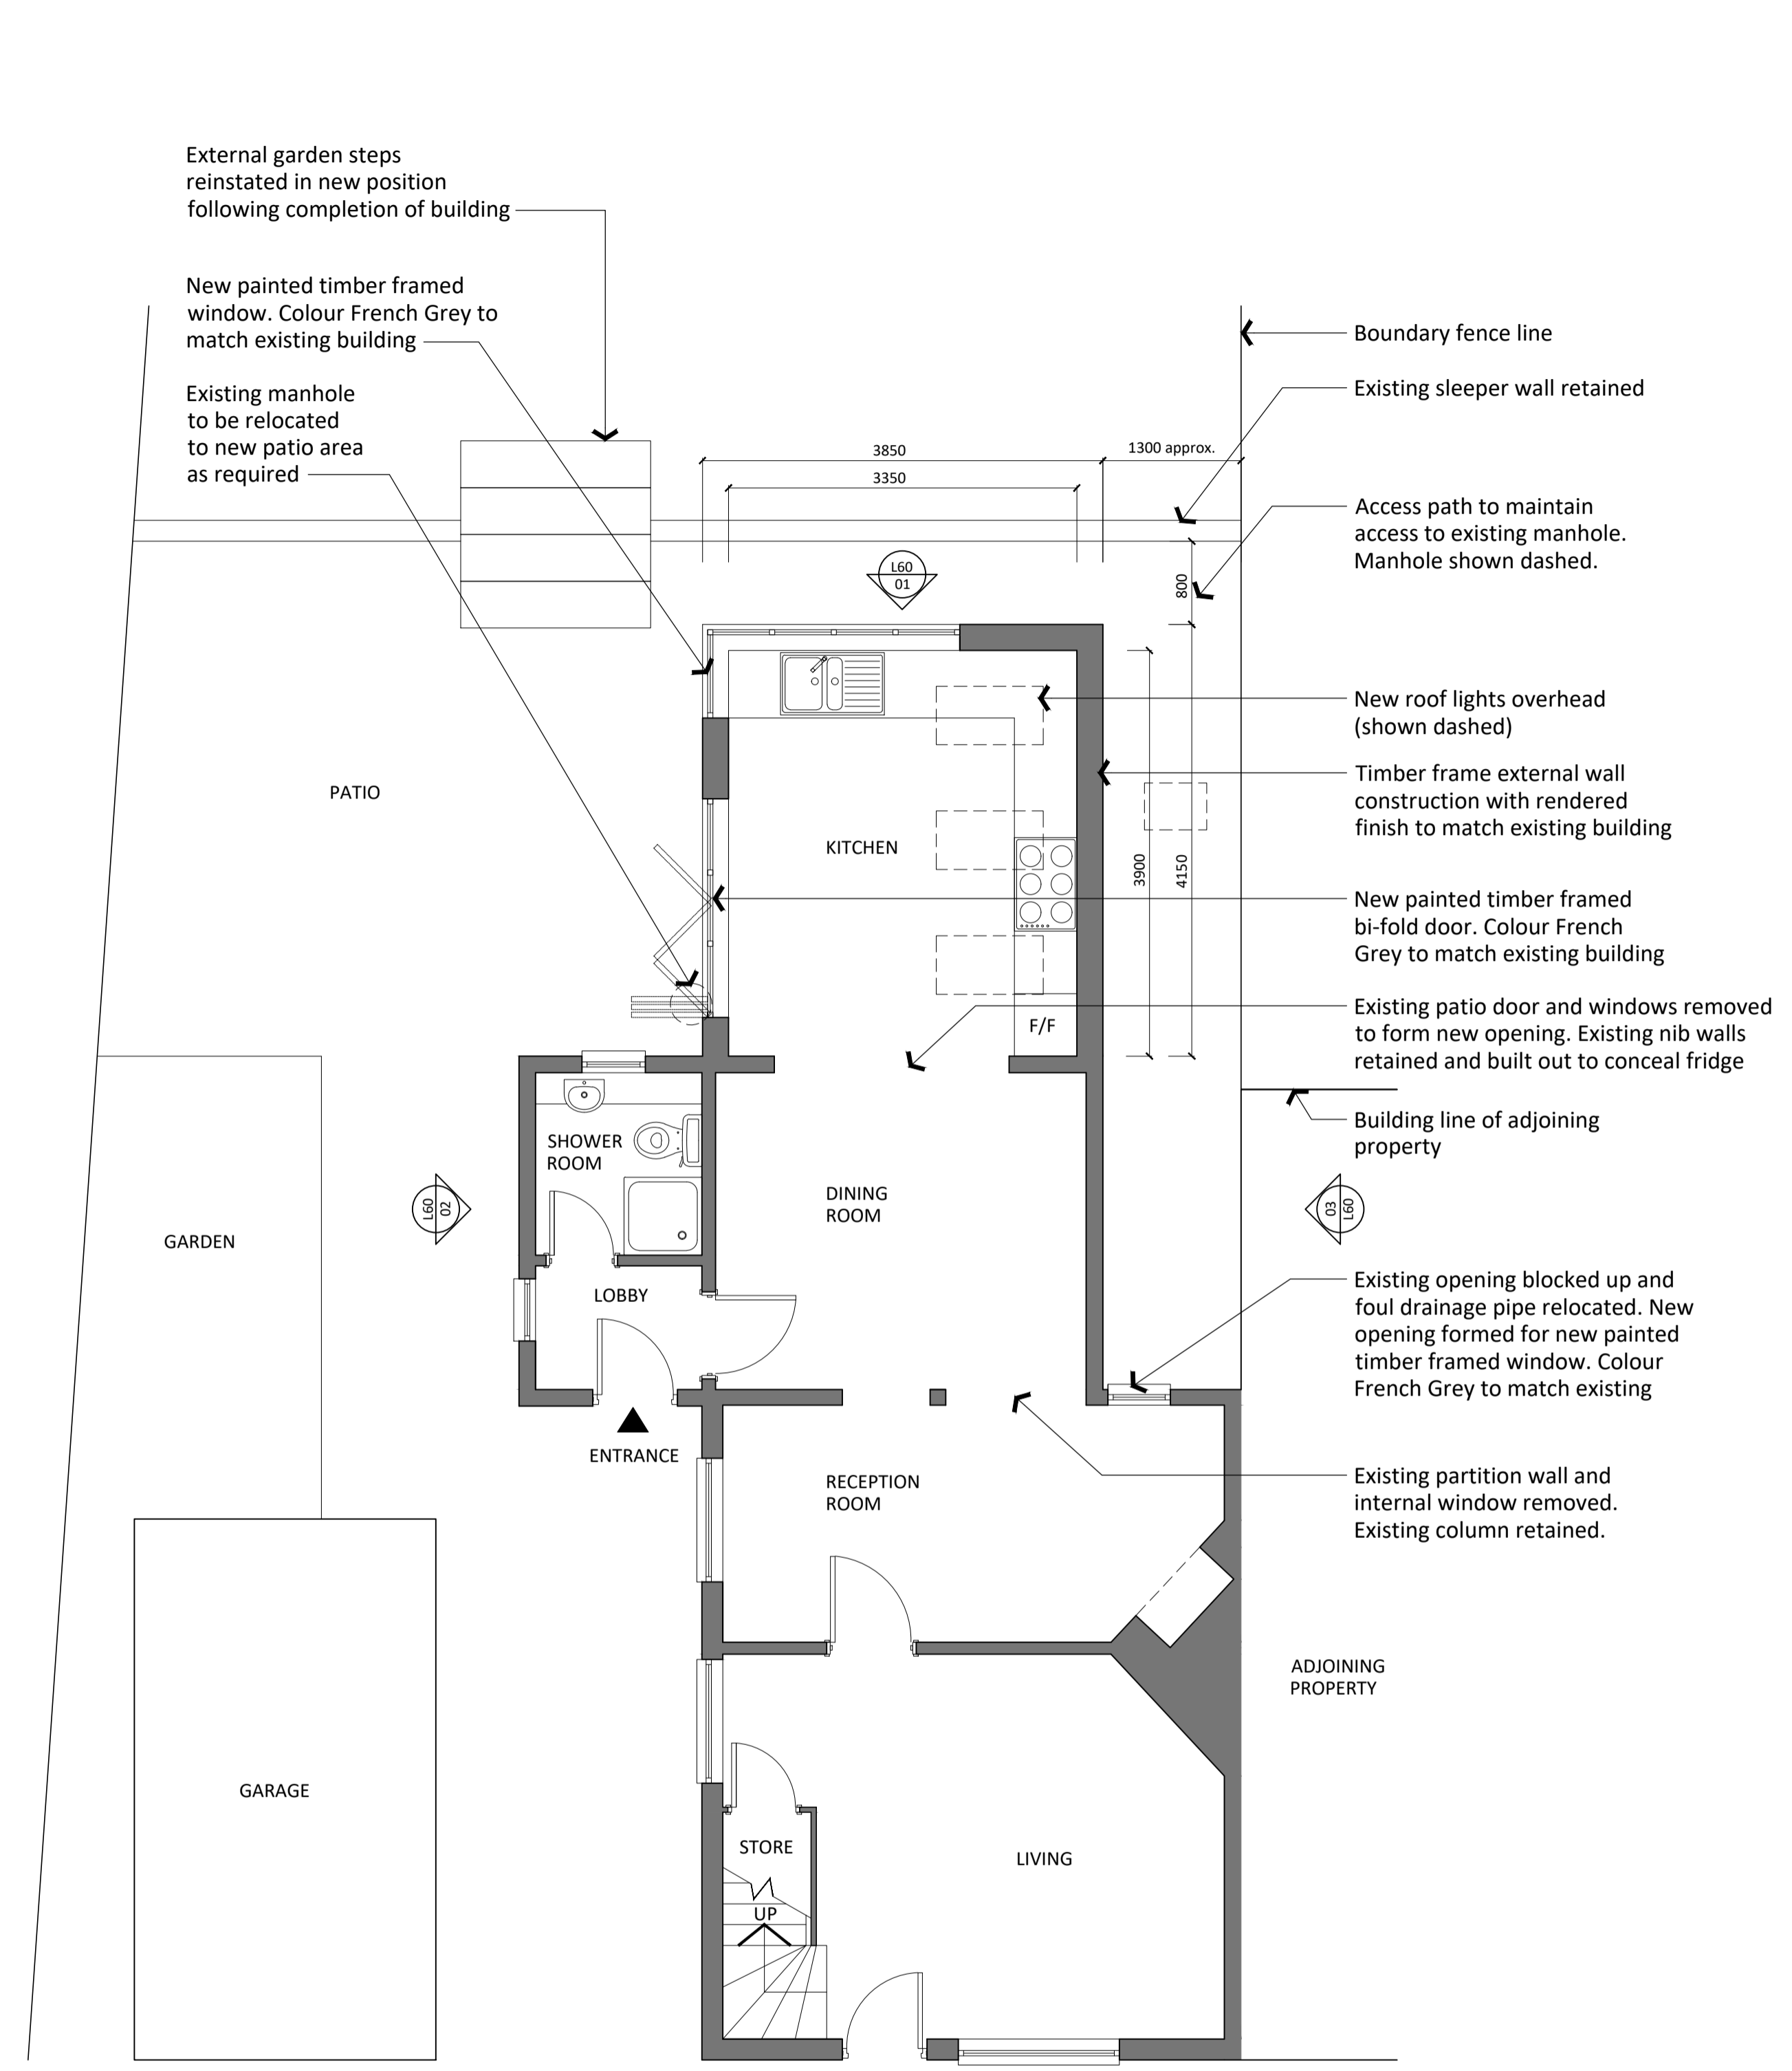

01 Proposed Ground Floor Plan 1:100@A3

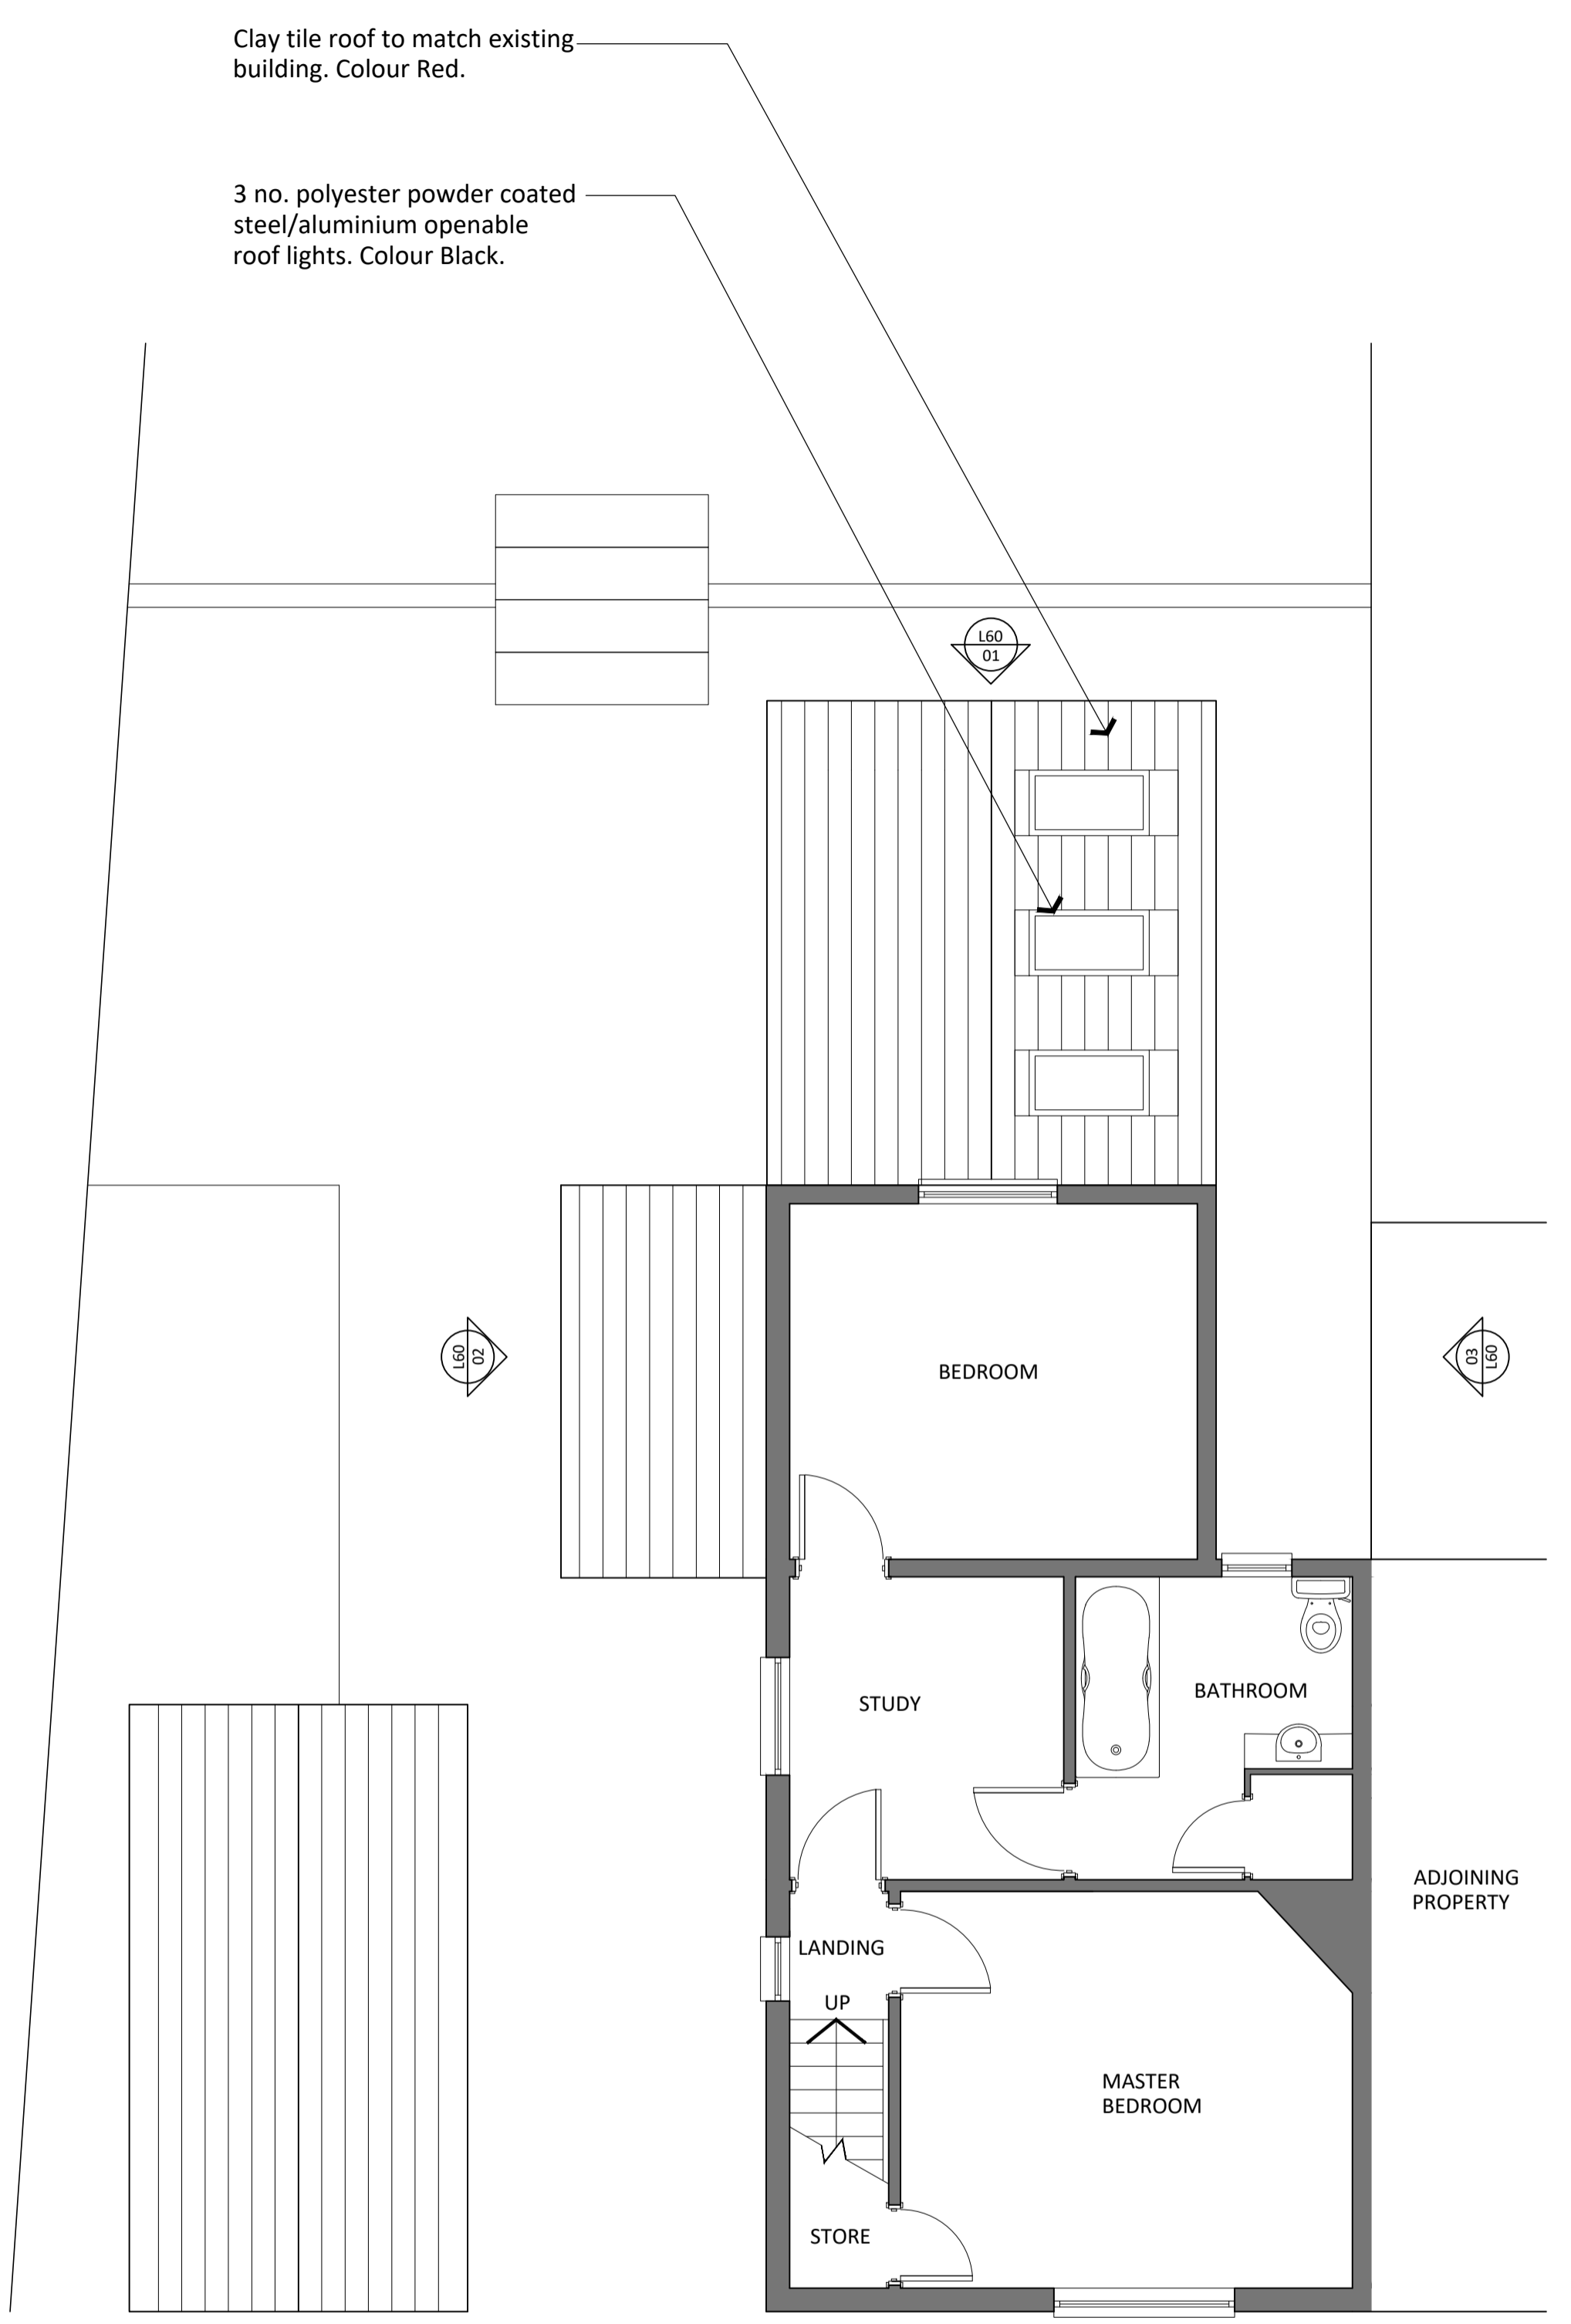

02 Proposed First Floor Plan 1:100@A3

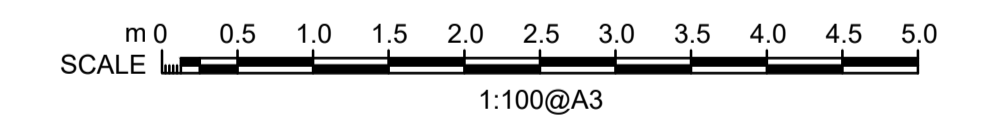


Purpose of Issue  
**PLANNING**

Project Title  
 SWALLOW COTTAGE, RIDGEWELL  
 SINGLE STOREY REAR EXTENSION

Drawing Title  
 L50 Proposed Plans

Scale @ A1 : 1:50  
 Scale @ A3 : 1:100  
 Created By : SF  
 Date : 31.05.2021  
 Drawing No : L50

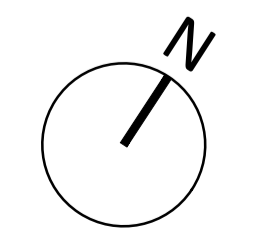

**SAM FISHER** ARCHITECT  
 T: 07957758577 E: samueljfisher@hotmail.co.uk