


0 1 2 M

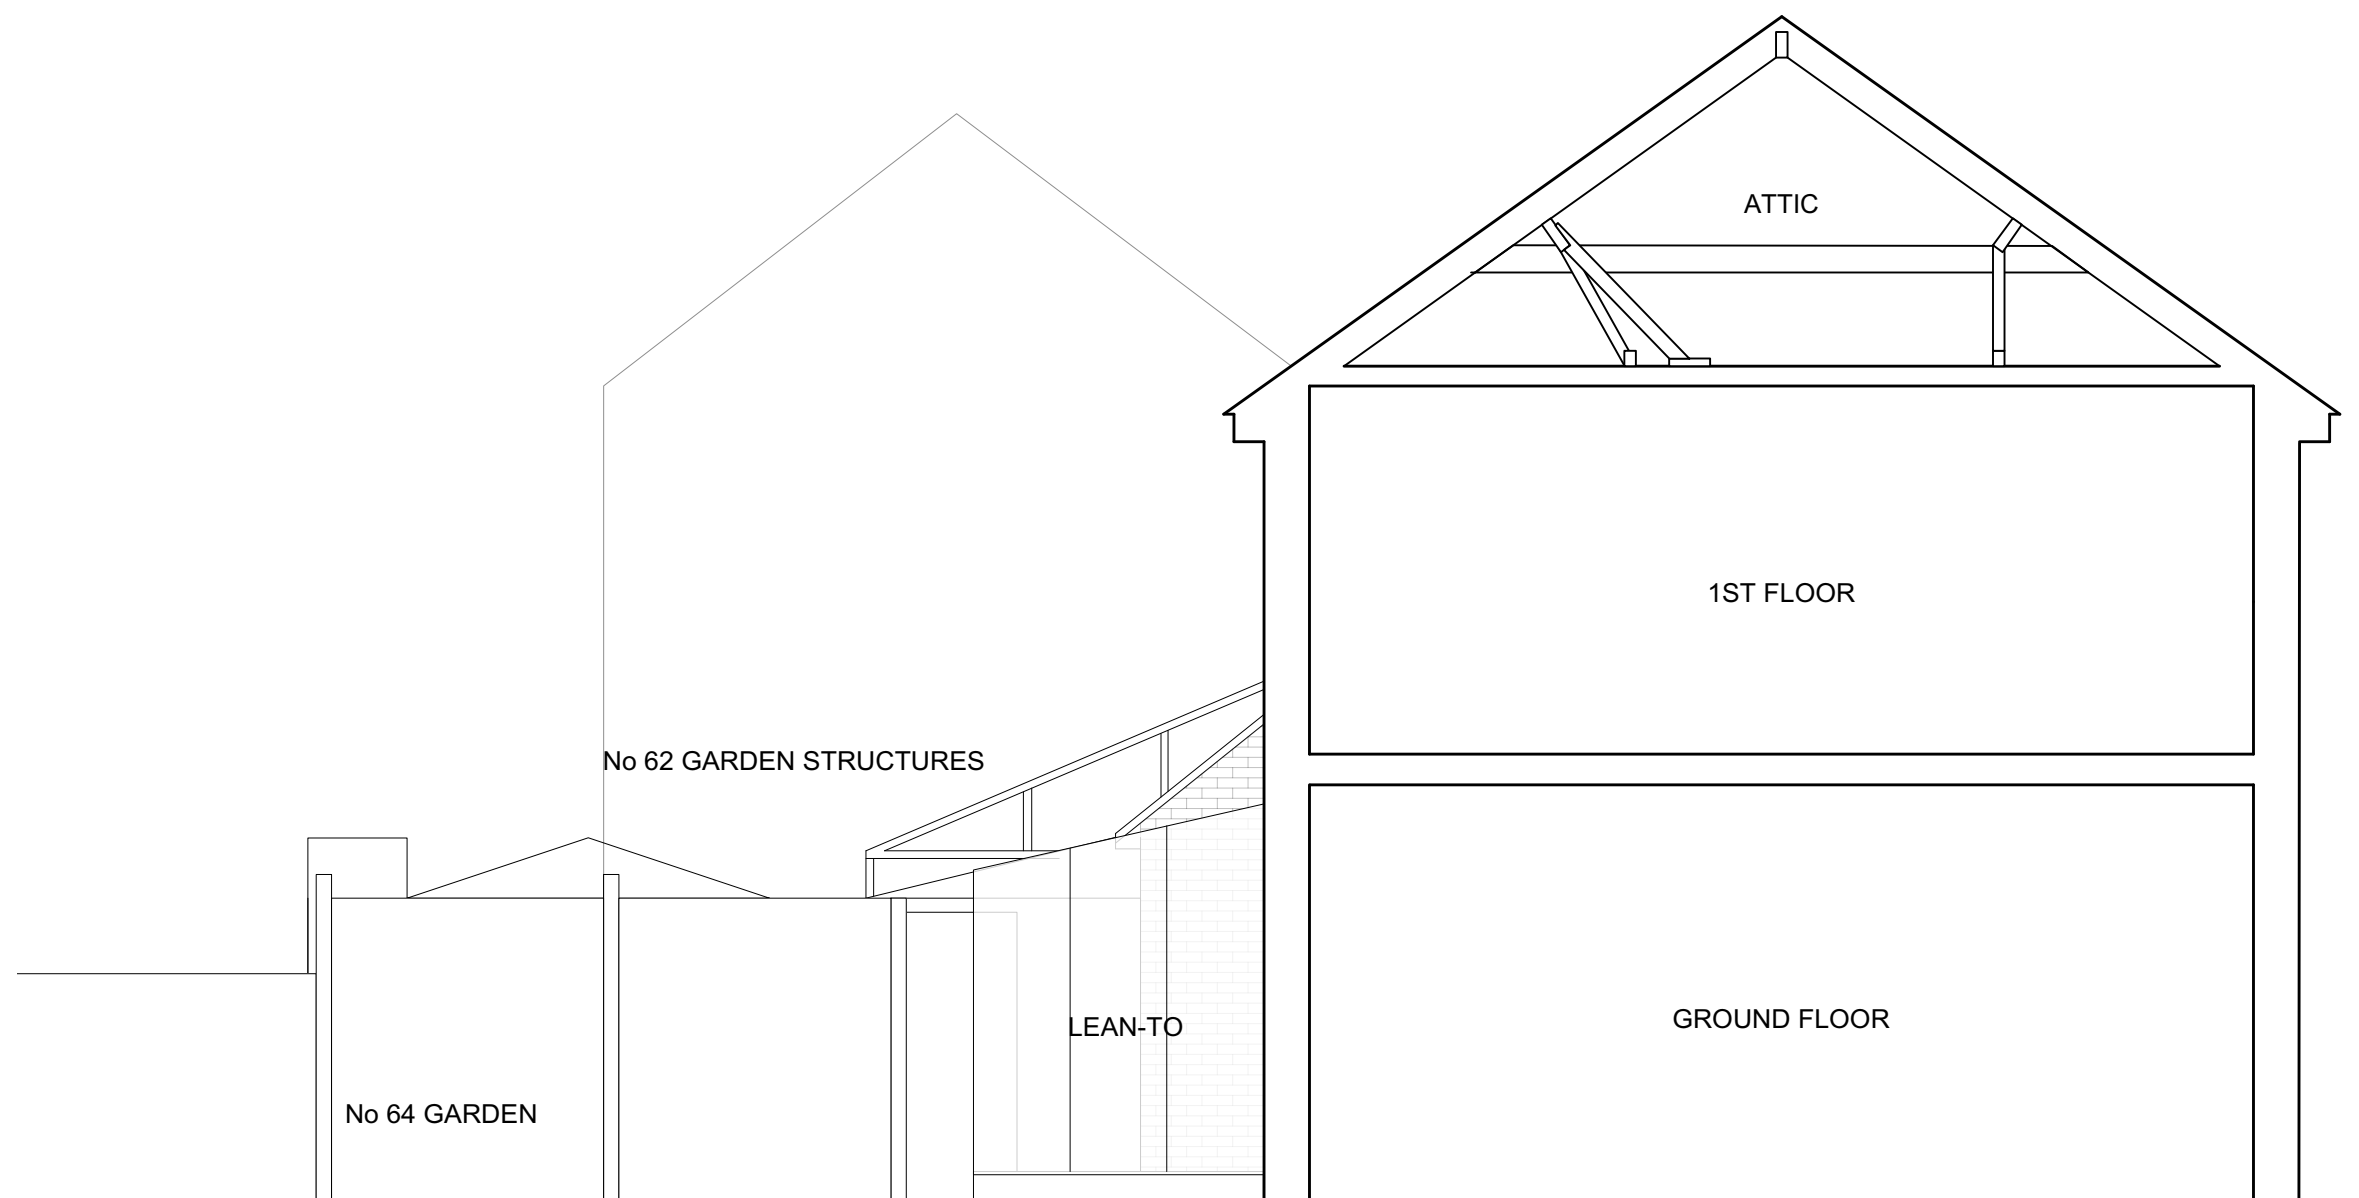

1 West Elevation
Scale: 1:50

No.	Date	By	Comments
-	23.02.2021	ST	Issued for Preplanning
Revisions			

PRELIMINARY			
Wolsey Road, Oxford OX2 7TA			
Drawing Title Ex West Elevation			
Drawing Number 100-31-004			
Drawn	Scale	Date	Revision
ST	1:50@A3	Feb 21	-