


0 1 2 M

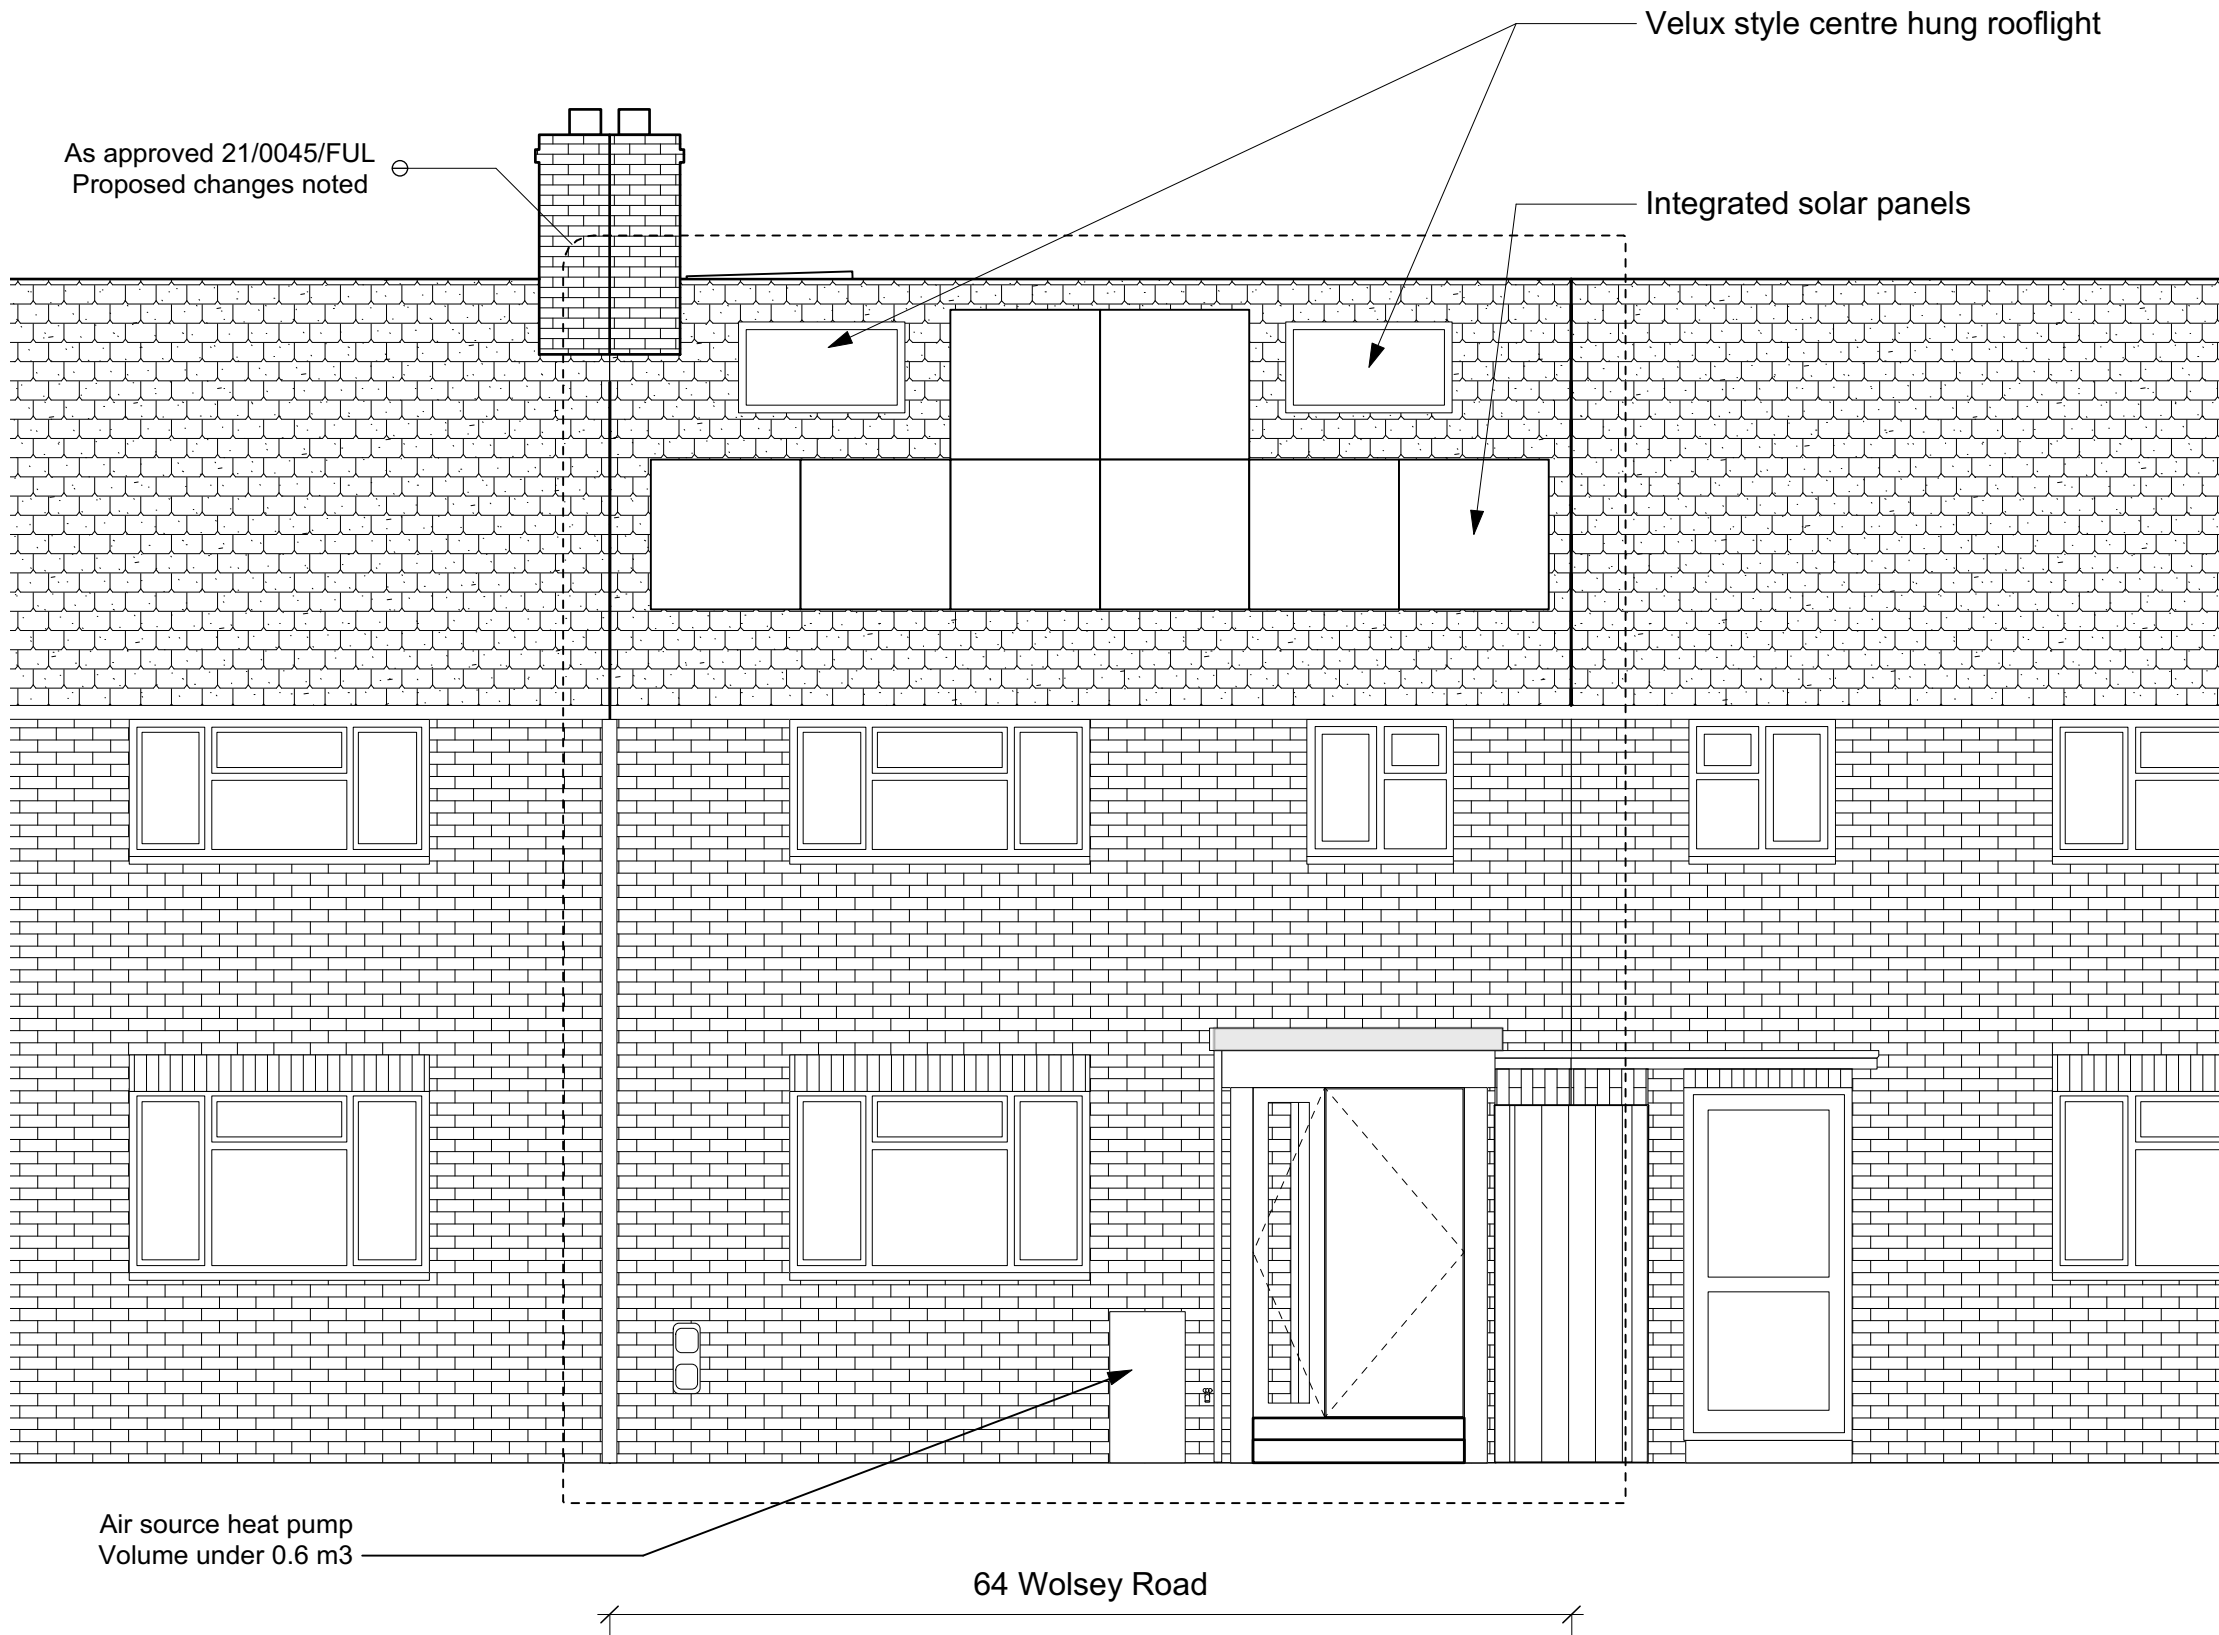

As approved 21/0045/FUL
Proposed changes noted

Velux style centre hung rooflight

Integrated solar panels

Air source heat pump
Volume under 0.6 m3

64 Wolsey Road

1 Front Elevation
Scale: 1:50

No.	Date	By	Comments
P4	07.06.2021	ST	Reissued for Planning
P3	25.05.2021	ST	Issued for Planning
P2	23.02.2021	ST	Reissued for Planning
P1	13.02.2021	ST	Issued for Planning
-	22.12.20	ST	Issued for Preplanning

Revisions

PRELIMINARY			
Wolsey Road, Oxford			
OX2 7TA			
Drawing Title			
Front Elevation			
Drawing Number			
100c-30-001			
Drawn	Scale	Date	Revision
ST	1:50@A3	Oct 20	P04