





1 **Proposed Block Plan**
Scale: 1:500

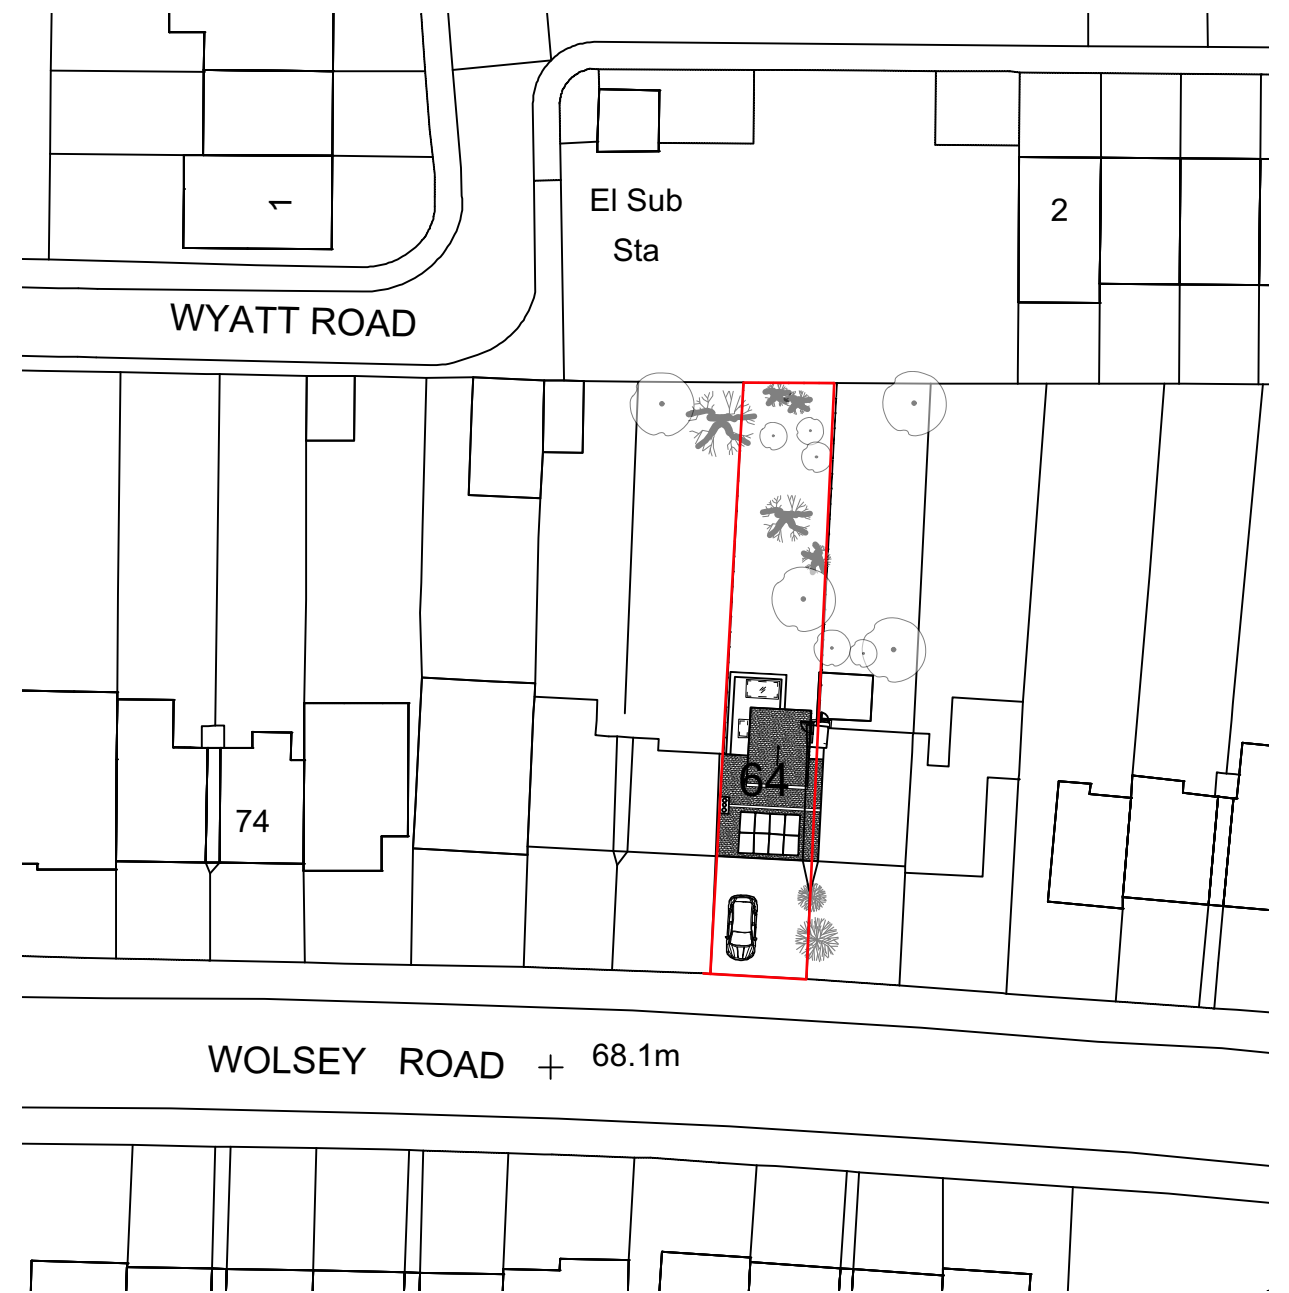

2 **Site Plan (as 21/00451/FUL)**
Scale: 1:500

 

P2	28.05.2021	ST	Issued for Planning
P1	17.02.2020	ST	Issued for Planning
-	22.12.20	ST	Issued for Preplanning
No.	Date	By	Comments
Revisions			

PRELIMINARY			
Wolsey Road, Oxford			
OX2 7TA			
Drawing Title			
Block Plan of Site			
Drawing Number			
100-002			

Drawn	Scale	Date	Revision
ST	1:50@A3	Oct 20	P2