




0 1 2 M

1
31-004

1
31-003

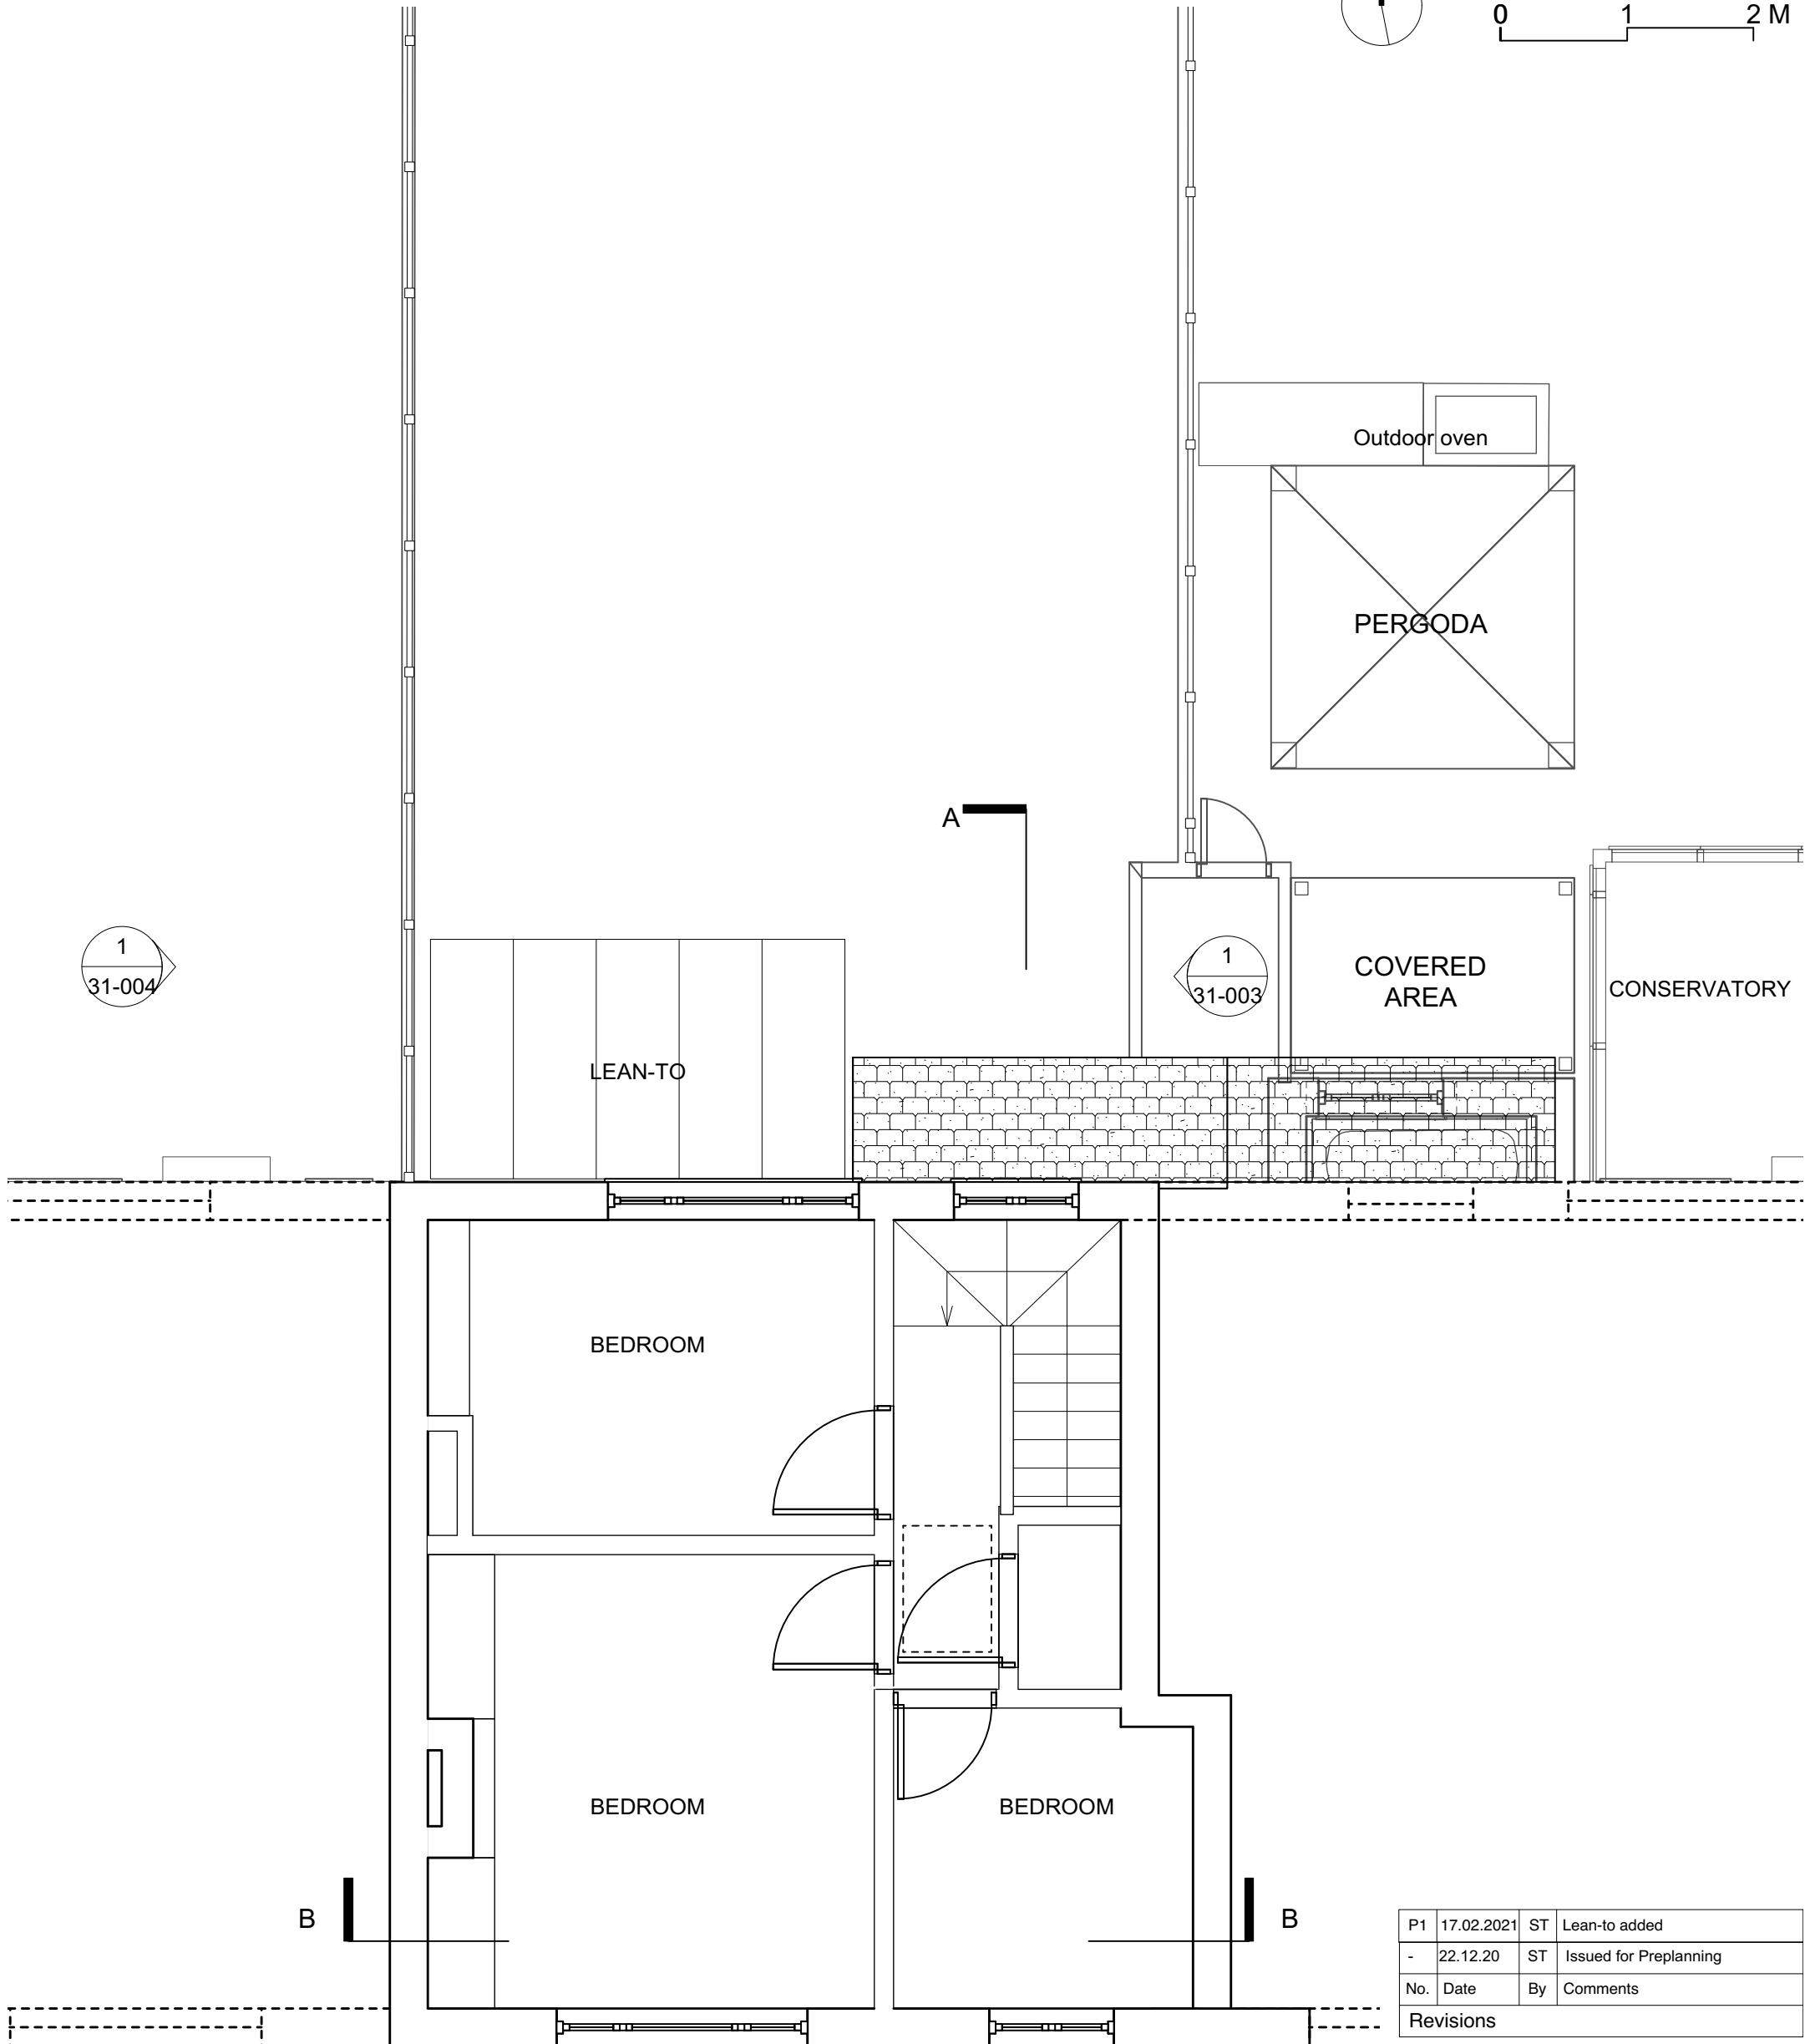

P1	17.02.2021	ST	Lean-to added
-	22.12.20	ST	Issued for Preplanning
No.	Date	By	Comments
Revisions			

PRELIMINARY			
Wolsey Road, Oxford OX2 7TA			
Drawing Title Ex First Floor Plan			
Drawing Number 100-11-002			
Drawn	Scale	Date	Revision
ST	1:50@A3	Oct 20	P1

1 Existing First Floor Plan
Scale: 1:50