


0 1 2 M

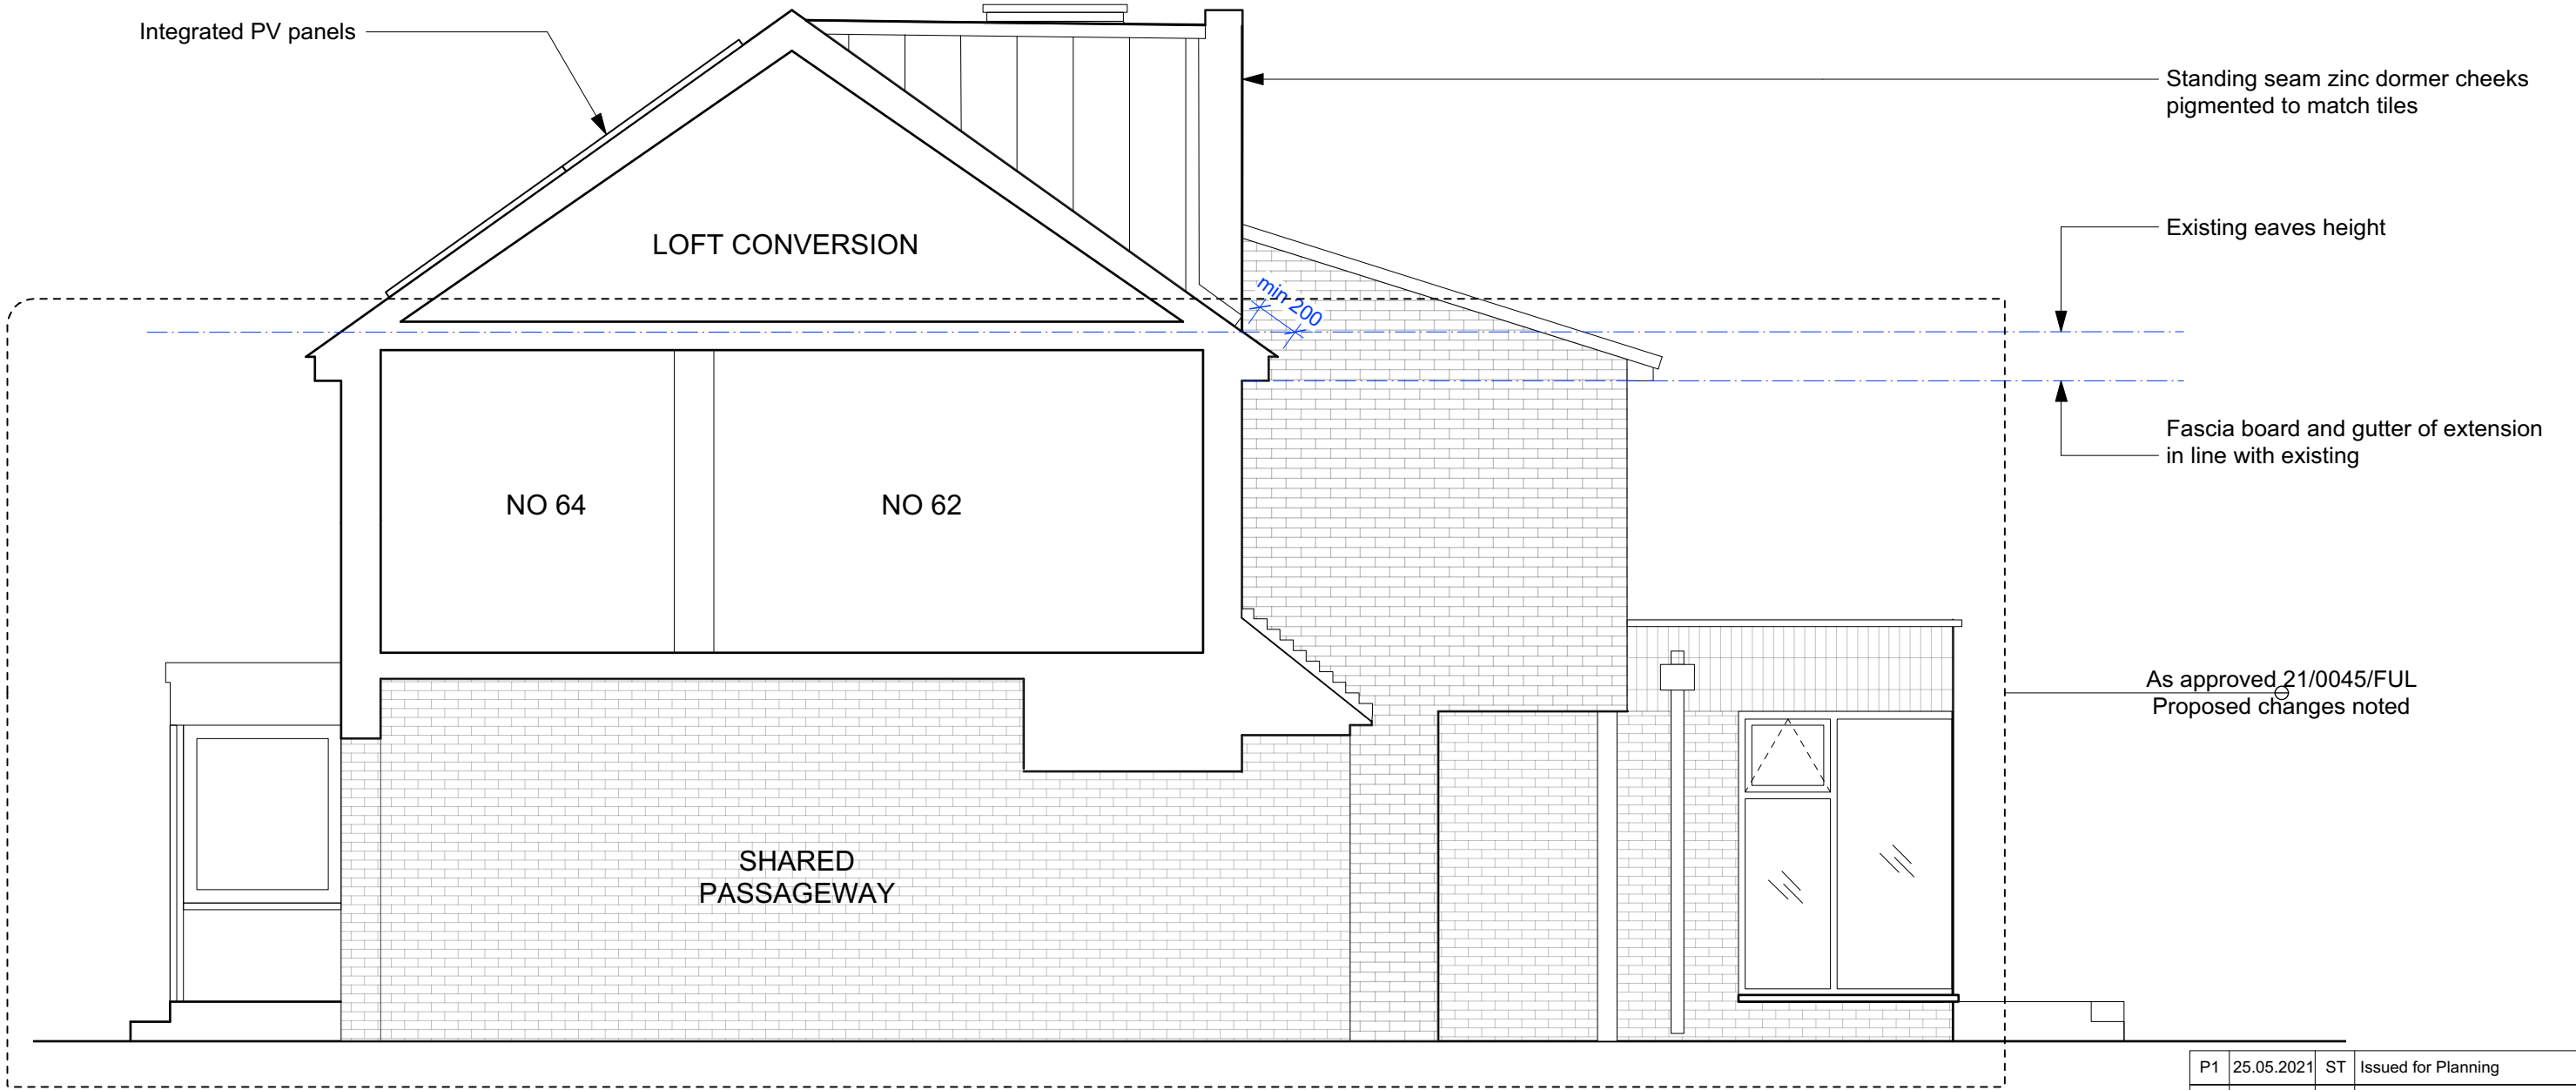

1 Proposed East Elevation
Scale: 1:50

P1	25.05.2021	ST	Issued for Planning
-	23.02.2020	ST	Issued for Planning
No.	Date	By	Comments
Revisions			

PRELIMINARY			
Wolsey Road, Oxford			
OX2 7TA			
Drawing Title			
East Elevation			
Drawing Number			
100c-30-003			
Drawn	Scale	Date	Revision
ST	1:50@A3	Oct 20	P01