




0 1 2 M

1  
31-004


1  
31-003

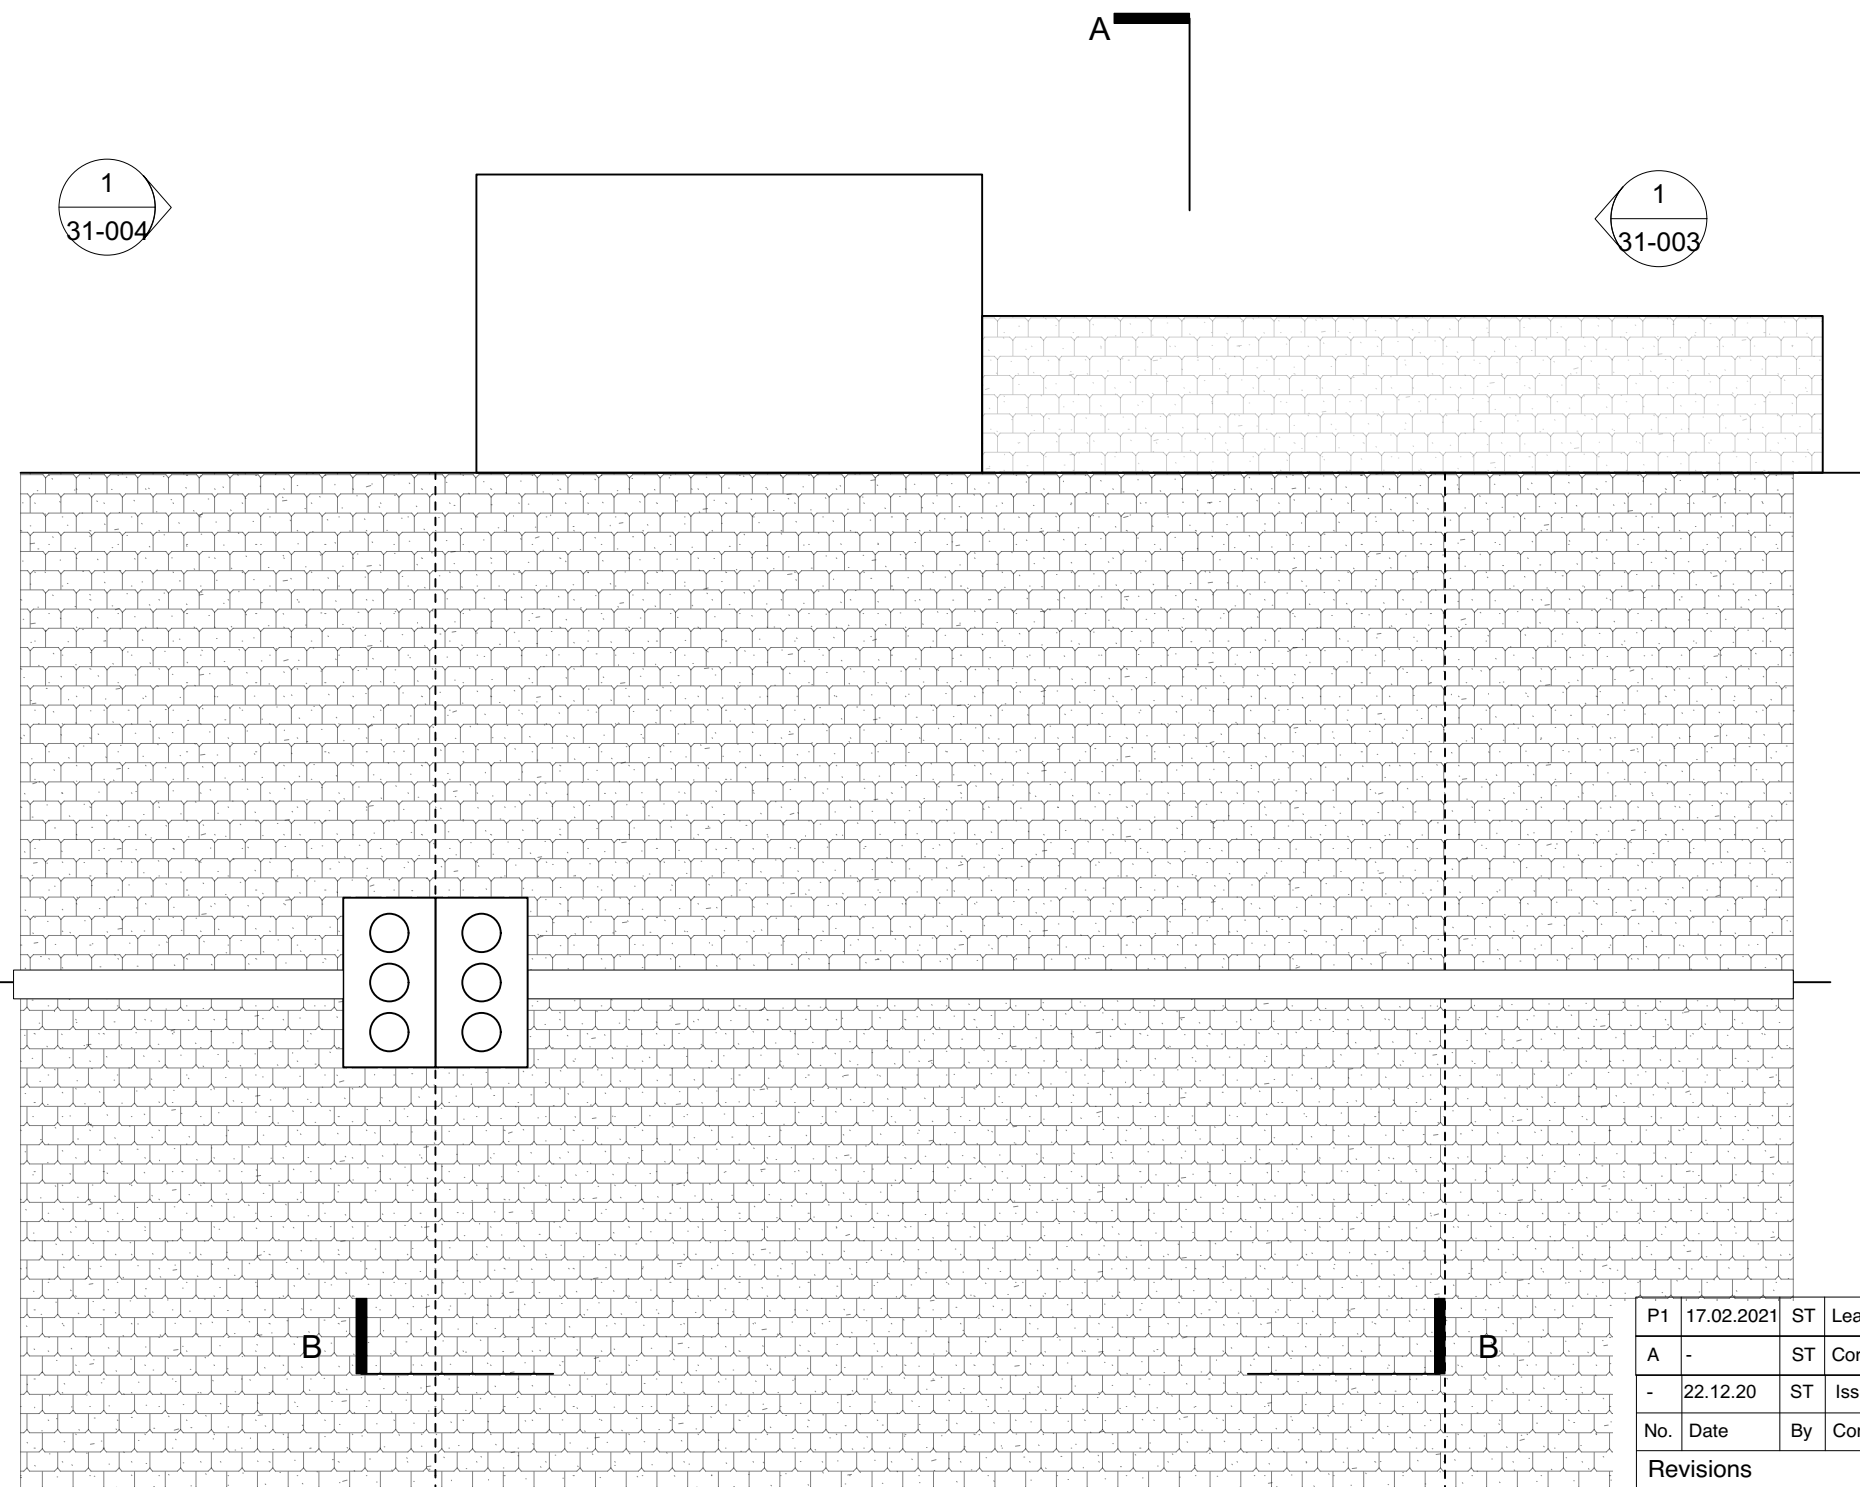

No.	Date	By	Comments
P1	17.02.2021	ST	Lean-to added
A	-	ST	Corrected
-	22.12.20	ST	Issued for Preplanning

Revisions

<b>PRELIMINARY</b>			
<b>Wolsey Road, Oxford</b> OX2 7TA			
Drawing Title <b>Ex Roof Plan</b>			
Drawing Number <b>100-11-003</b>			
Drawn	Scale	Date	Revision
ST	1:50@A3	Oct 20	P1

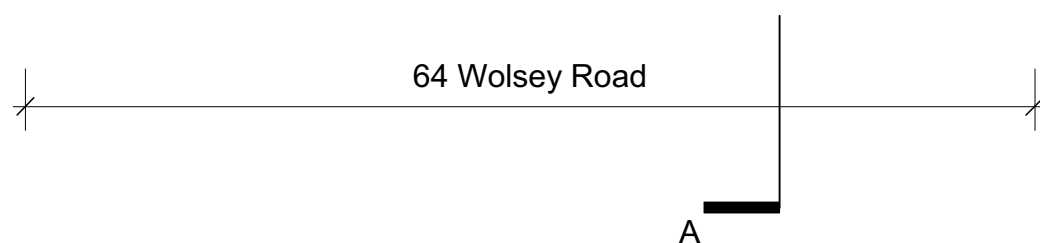

1 Existing Roof Plan  
Scale: 1:50