


As approved 21/0045/FUL  
Proposed changes noted

Bathroom window  
size revised

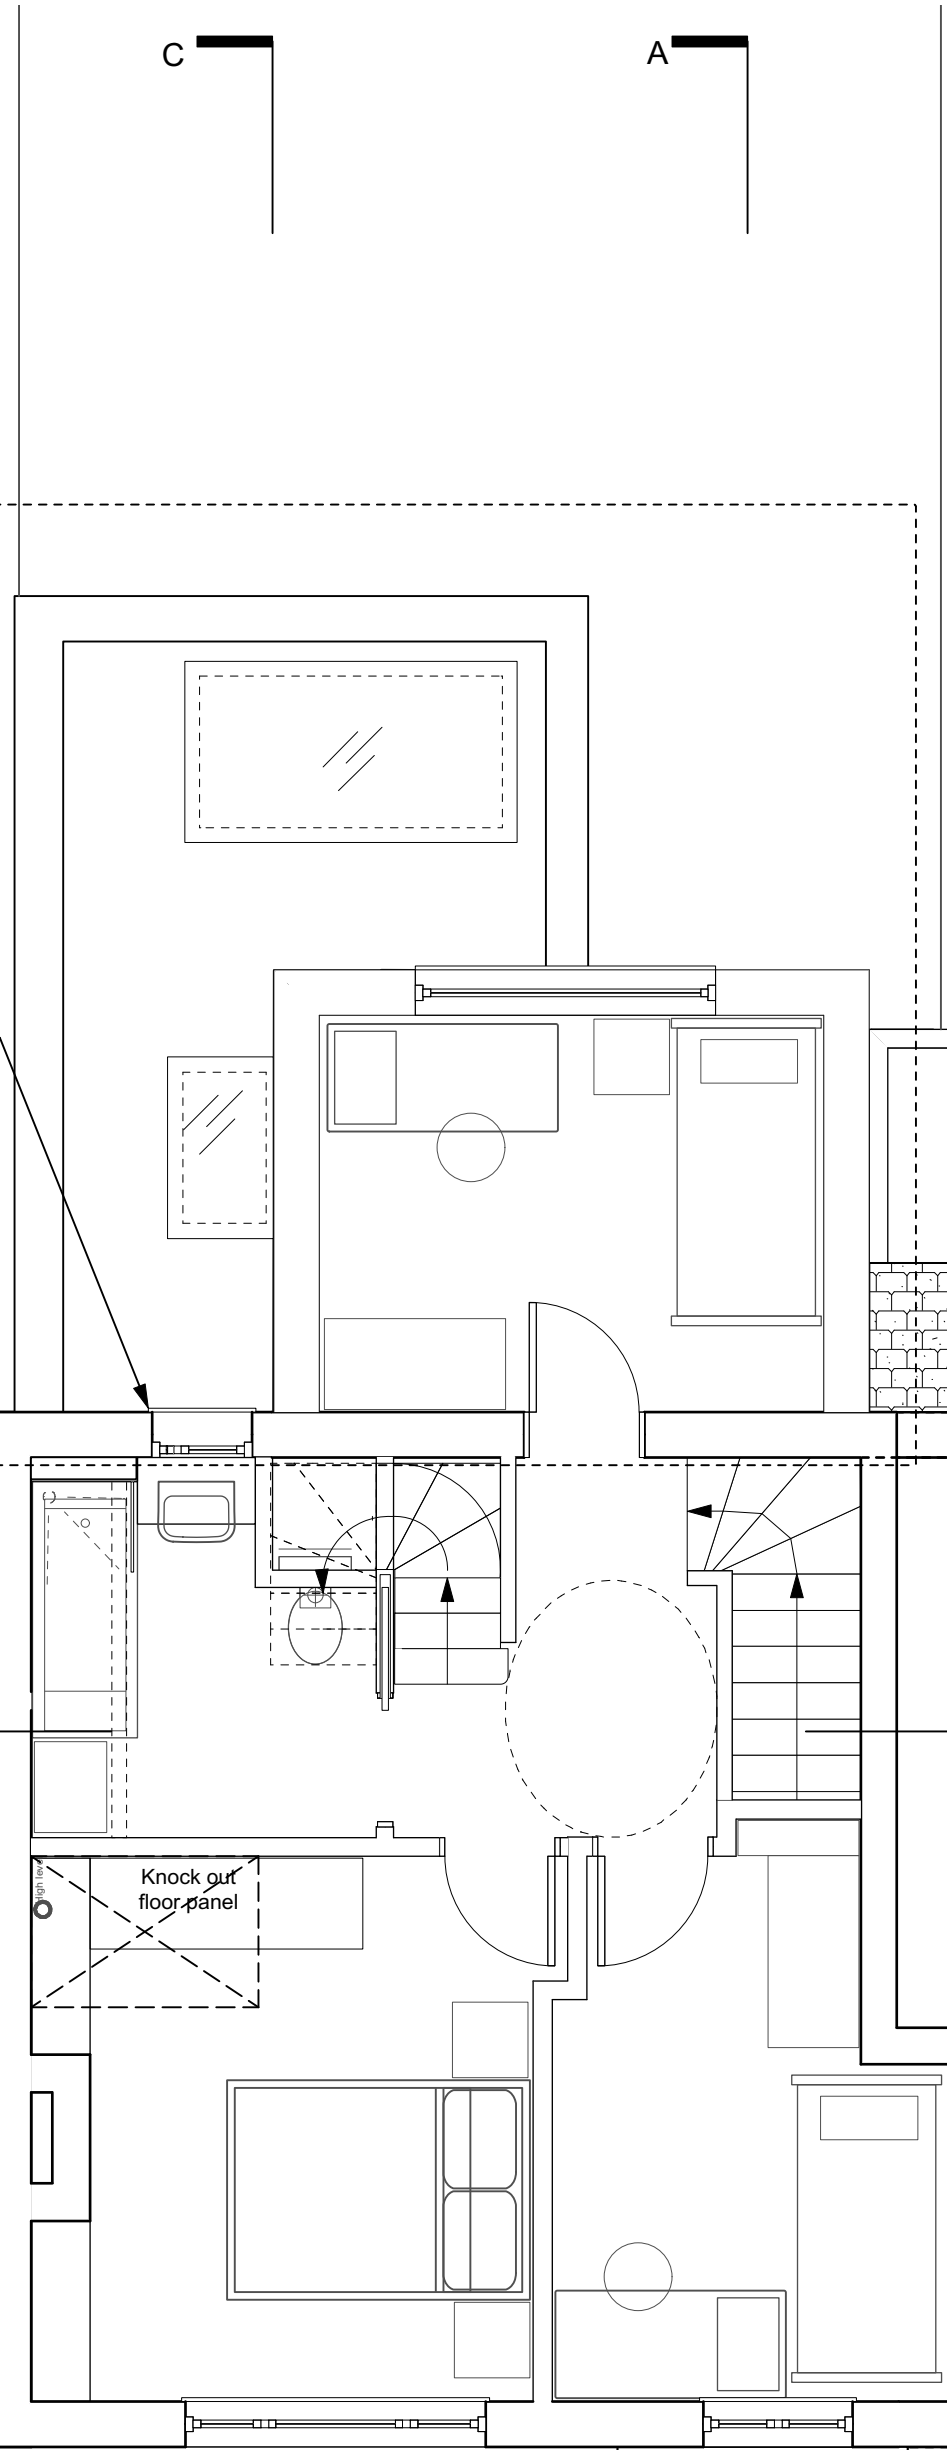

No.	Date	By	Comments
P2	25.05.2021	ST	Issued for Planning
P1	13.02.2021	ST	Issued for Planning
-	22.12.20	ST	Issued for Preplanning

Revisions

<b>PRELIMINARY</b>			
<b>Wolsey Road, Oxford</b>			
OX2 7TA			
Drawing Title			
<b>Proposed First Floor Plan</b>			
Drawing Number			
<b>100c-10-011</b>			
Drawn	Scale	Date	Revision
ST	1:50@A3	Oct 20	P02