

DAYLIGHT AND SUNLIGHT
CONDITIONS UNCHANGED FROM
APPLICATION 21/00451/FUL

As approved 21/00451/FUL
Proposed changes noted


Bathroom window
size revised


Knock out
floor panel

BEDROOM

STAIR

BEDROOM

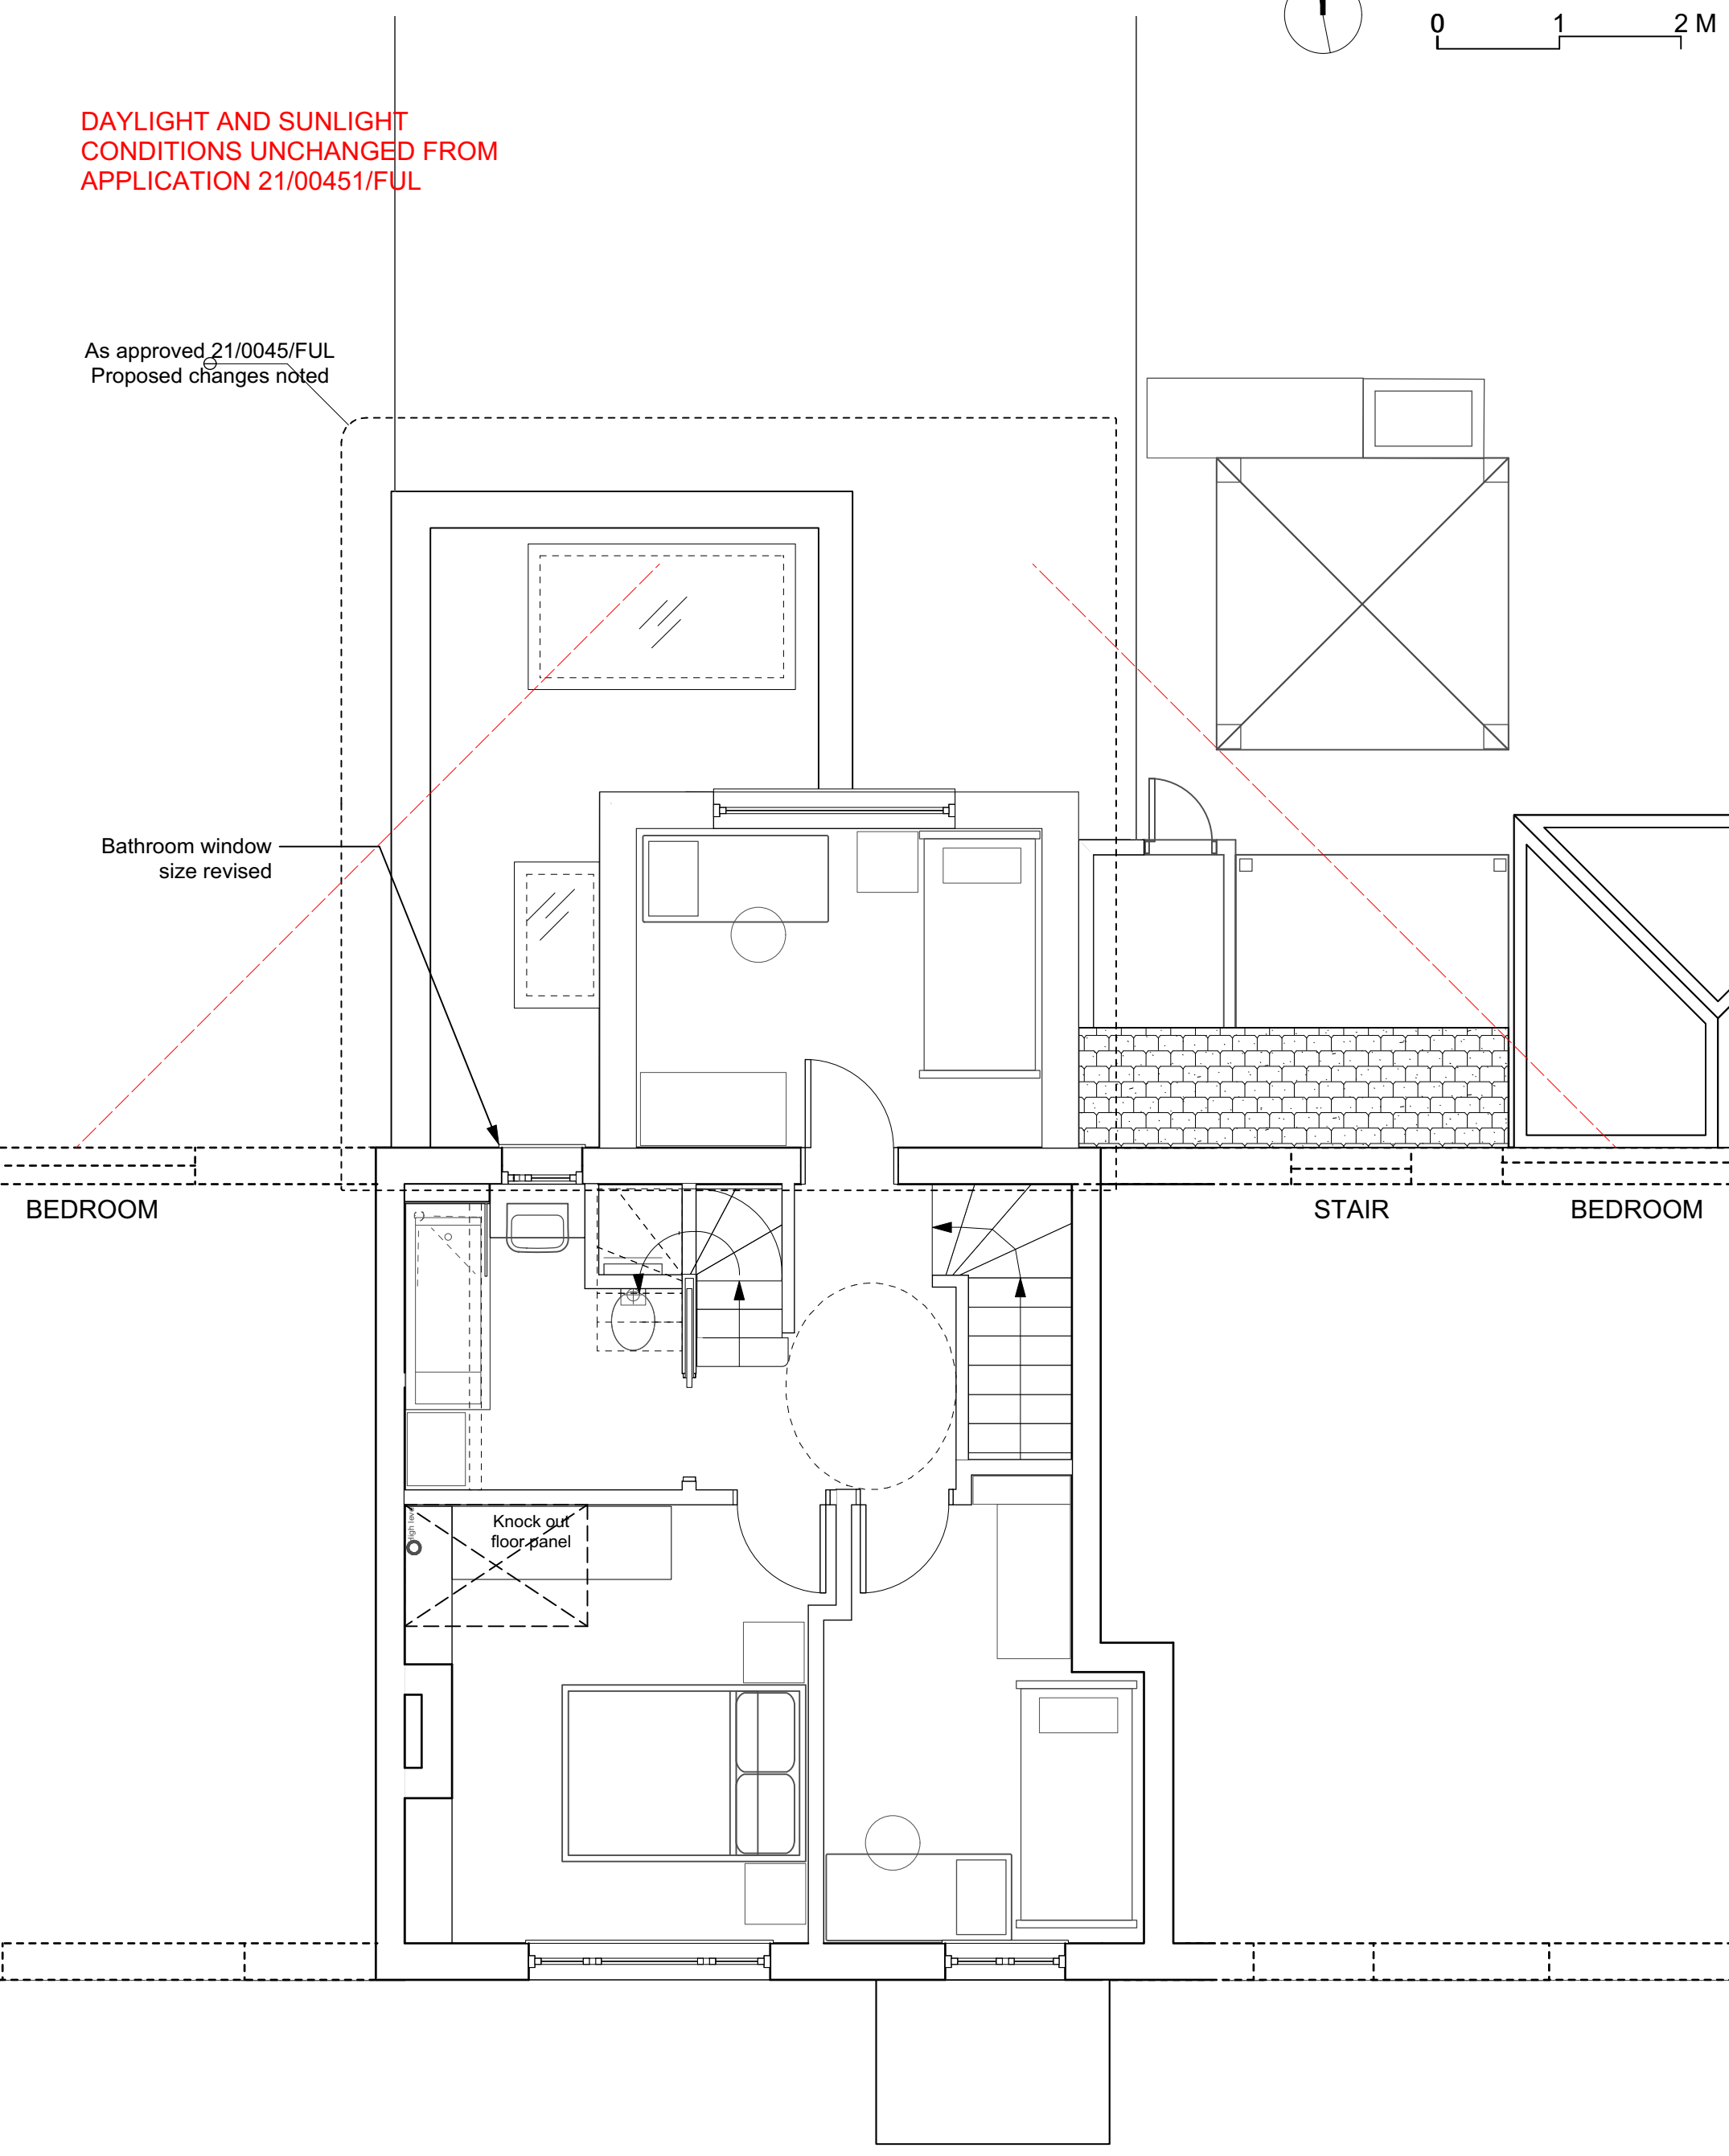

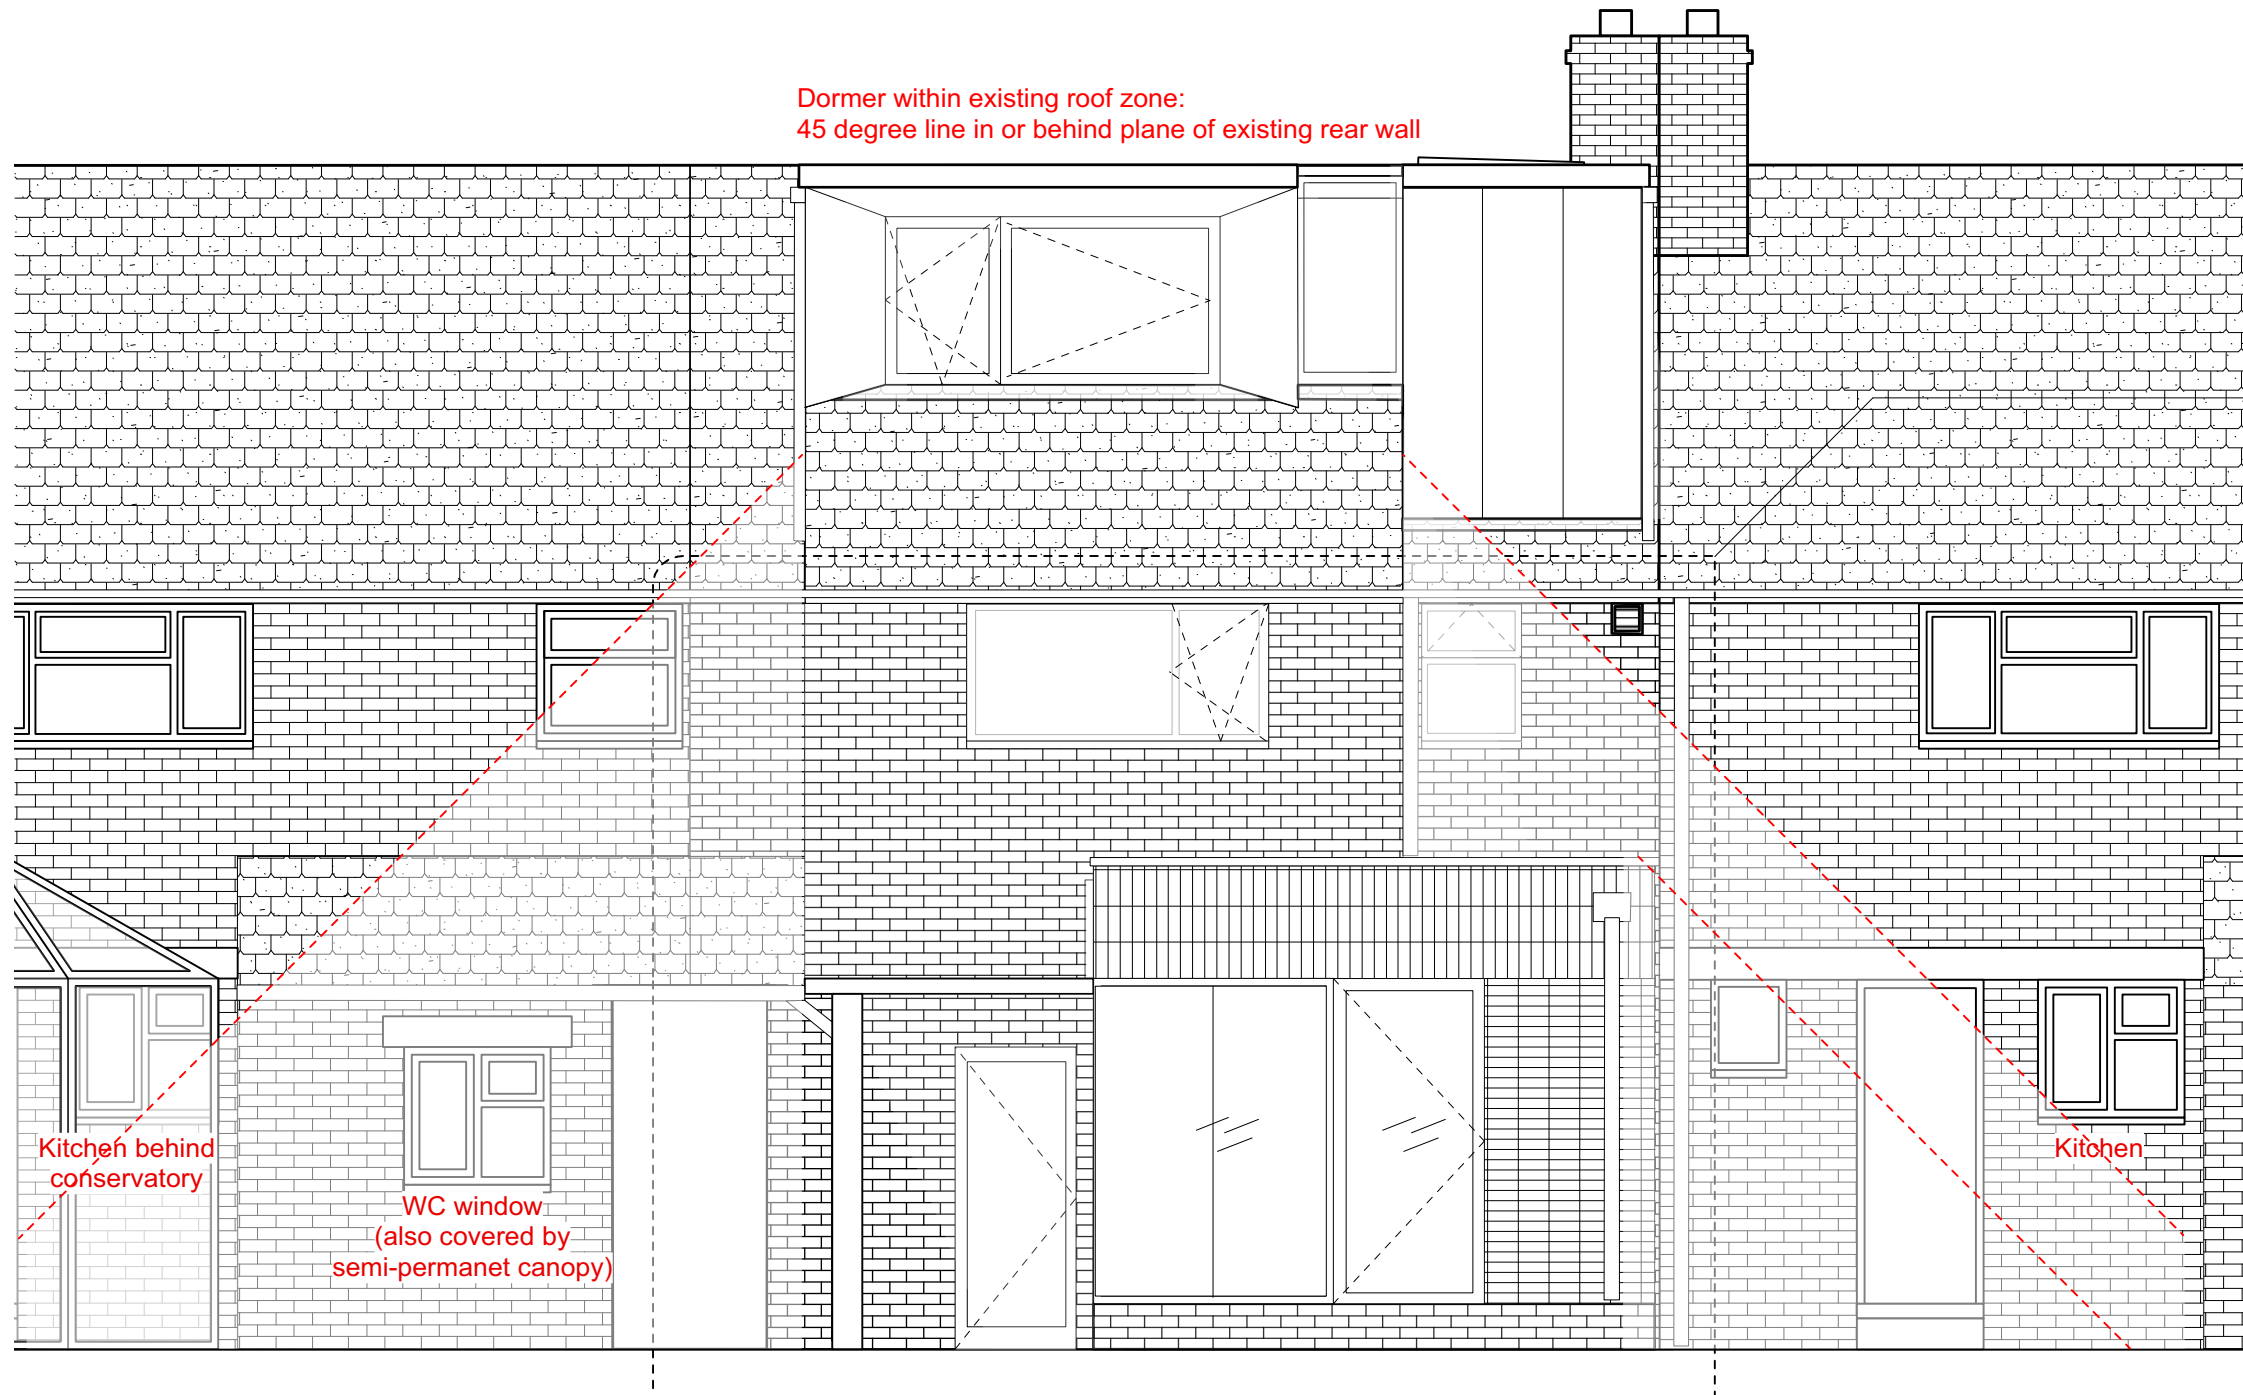

As approved 21/0045/FUL
Proposed changes noted

1 Rear Elevation
Scale: 1:50

DAYLIGHT AND SUNLIGHT
CONDITIONS UNCHANGED FROM
APPLICATION 21/00451/FUL