


NORTH WEST ELEVATION as proposed
Scale 1:100@A3: 150@A1

NORTH EAST ELEVATION as proposed
Scale 1:100@A3: 150@A1

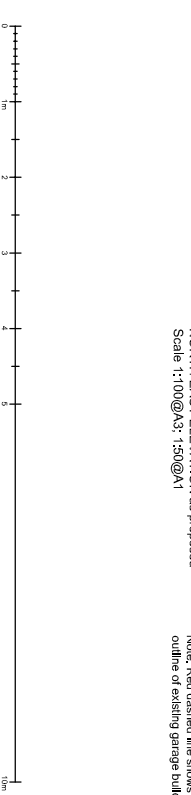

Revisions:
A 28/05/2019 Neighbour dwelling added
B 28/05/2019 Non-material Amendment: Timber frame windows and doors changed to oak effect finish aluminium frame

Bblue
CAD DRAWING SERVICES
Karen Folle
F29 Malvern Innovation Centre
Ramsgate
Kent CT12 6FA
www.bblue.co.uk

Client:
Mr & Mrs Macrae

Project:
Heather Villa
Sandwich Road
Woodnesborough
CT13 0LZ

Drawing title:
Elevations as proposed

Non-material amendment

Drawing no:
PL-207-08

Revision:
B

Scale:
1:50@A1
1:100@A3

Date:
Feb 2019

Drawn by:
KJR