


Please do not scale from this drawing.
All dimensions should be checked on site prior to
commencing construction work.
If in doubt please ask.



ROOM TYPES	
CIRCULATION	
VERTICAL CIRCULATION	
FOH - ENTRANCE	
FOH - ACTIVITY SPACES	
BOH	
SMART GUEST ROOM	
NEO GUEST ROOM	
LIBERTY GUEST ROOM	
GRANDE GUEST ROOM	
ACCESSIBLE GUEST ROOM	

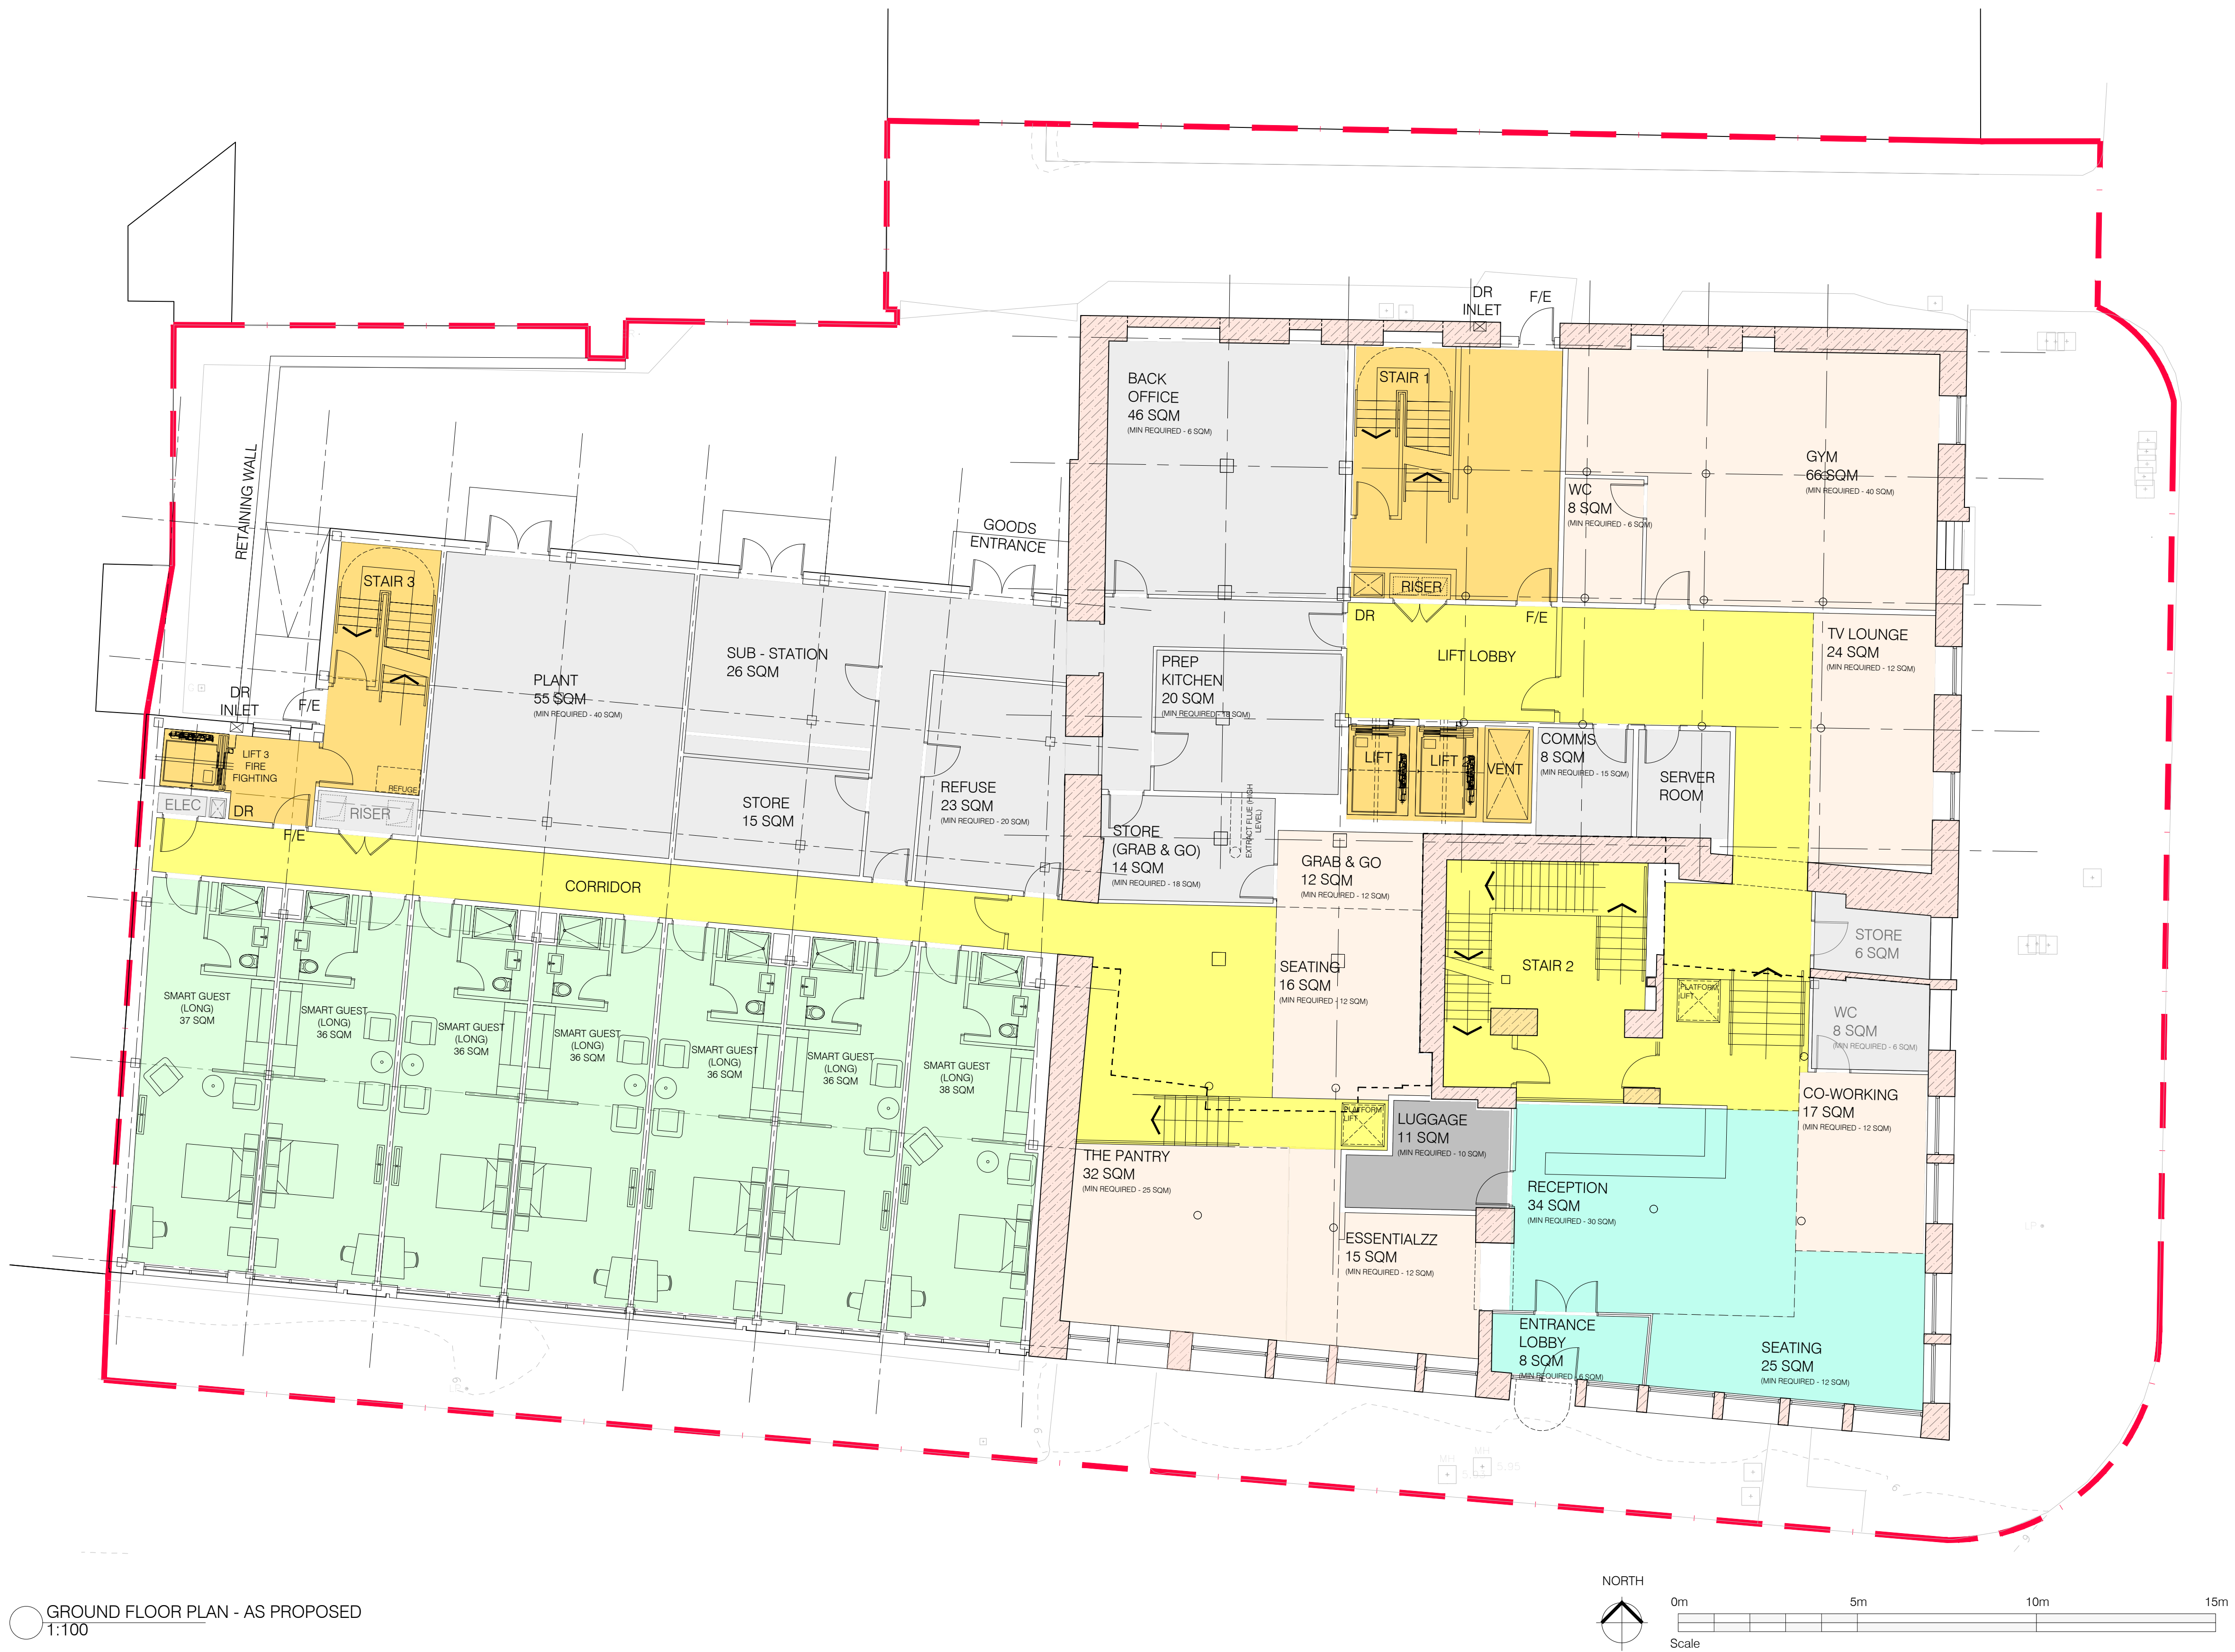

GROUND FLOOR PLAN - AS PROPOSED
1:100

Rev No	Description	Date
REVISIONS		
mosaic architecture + design		
3rd Floor 226 West George Street Glasgow G2 2PQ		
t: 0141 554 6977 e: office@mosaic-ad.com w: www.mosaic-ad.com		
Client HMH ONE CLYDE LTD		

Job Title
THE BROOMIELAW HOTEL
BROOMIELAW
GLASGOW

Drawing Title
GROUND FLOOR PLAN
AS PROPOSED

Scale @ A1	Date	Drawn By
1:100	MAY 21	DC
Job No	Drawing No	Checked
20018	AL(0)1000	NH

PLANNING