


Please do not scale from this drawing.  
All dimensions should be checked on site prior to  
commencing construction work.  
If in doubt please ask.

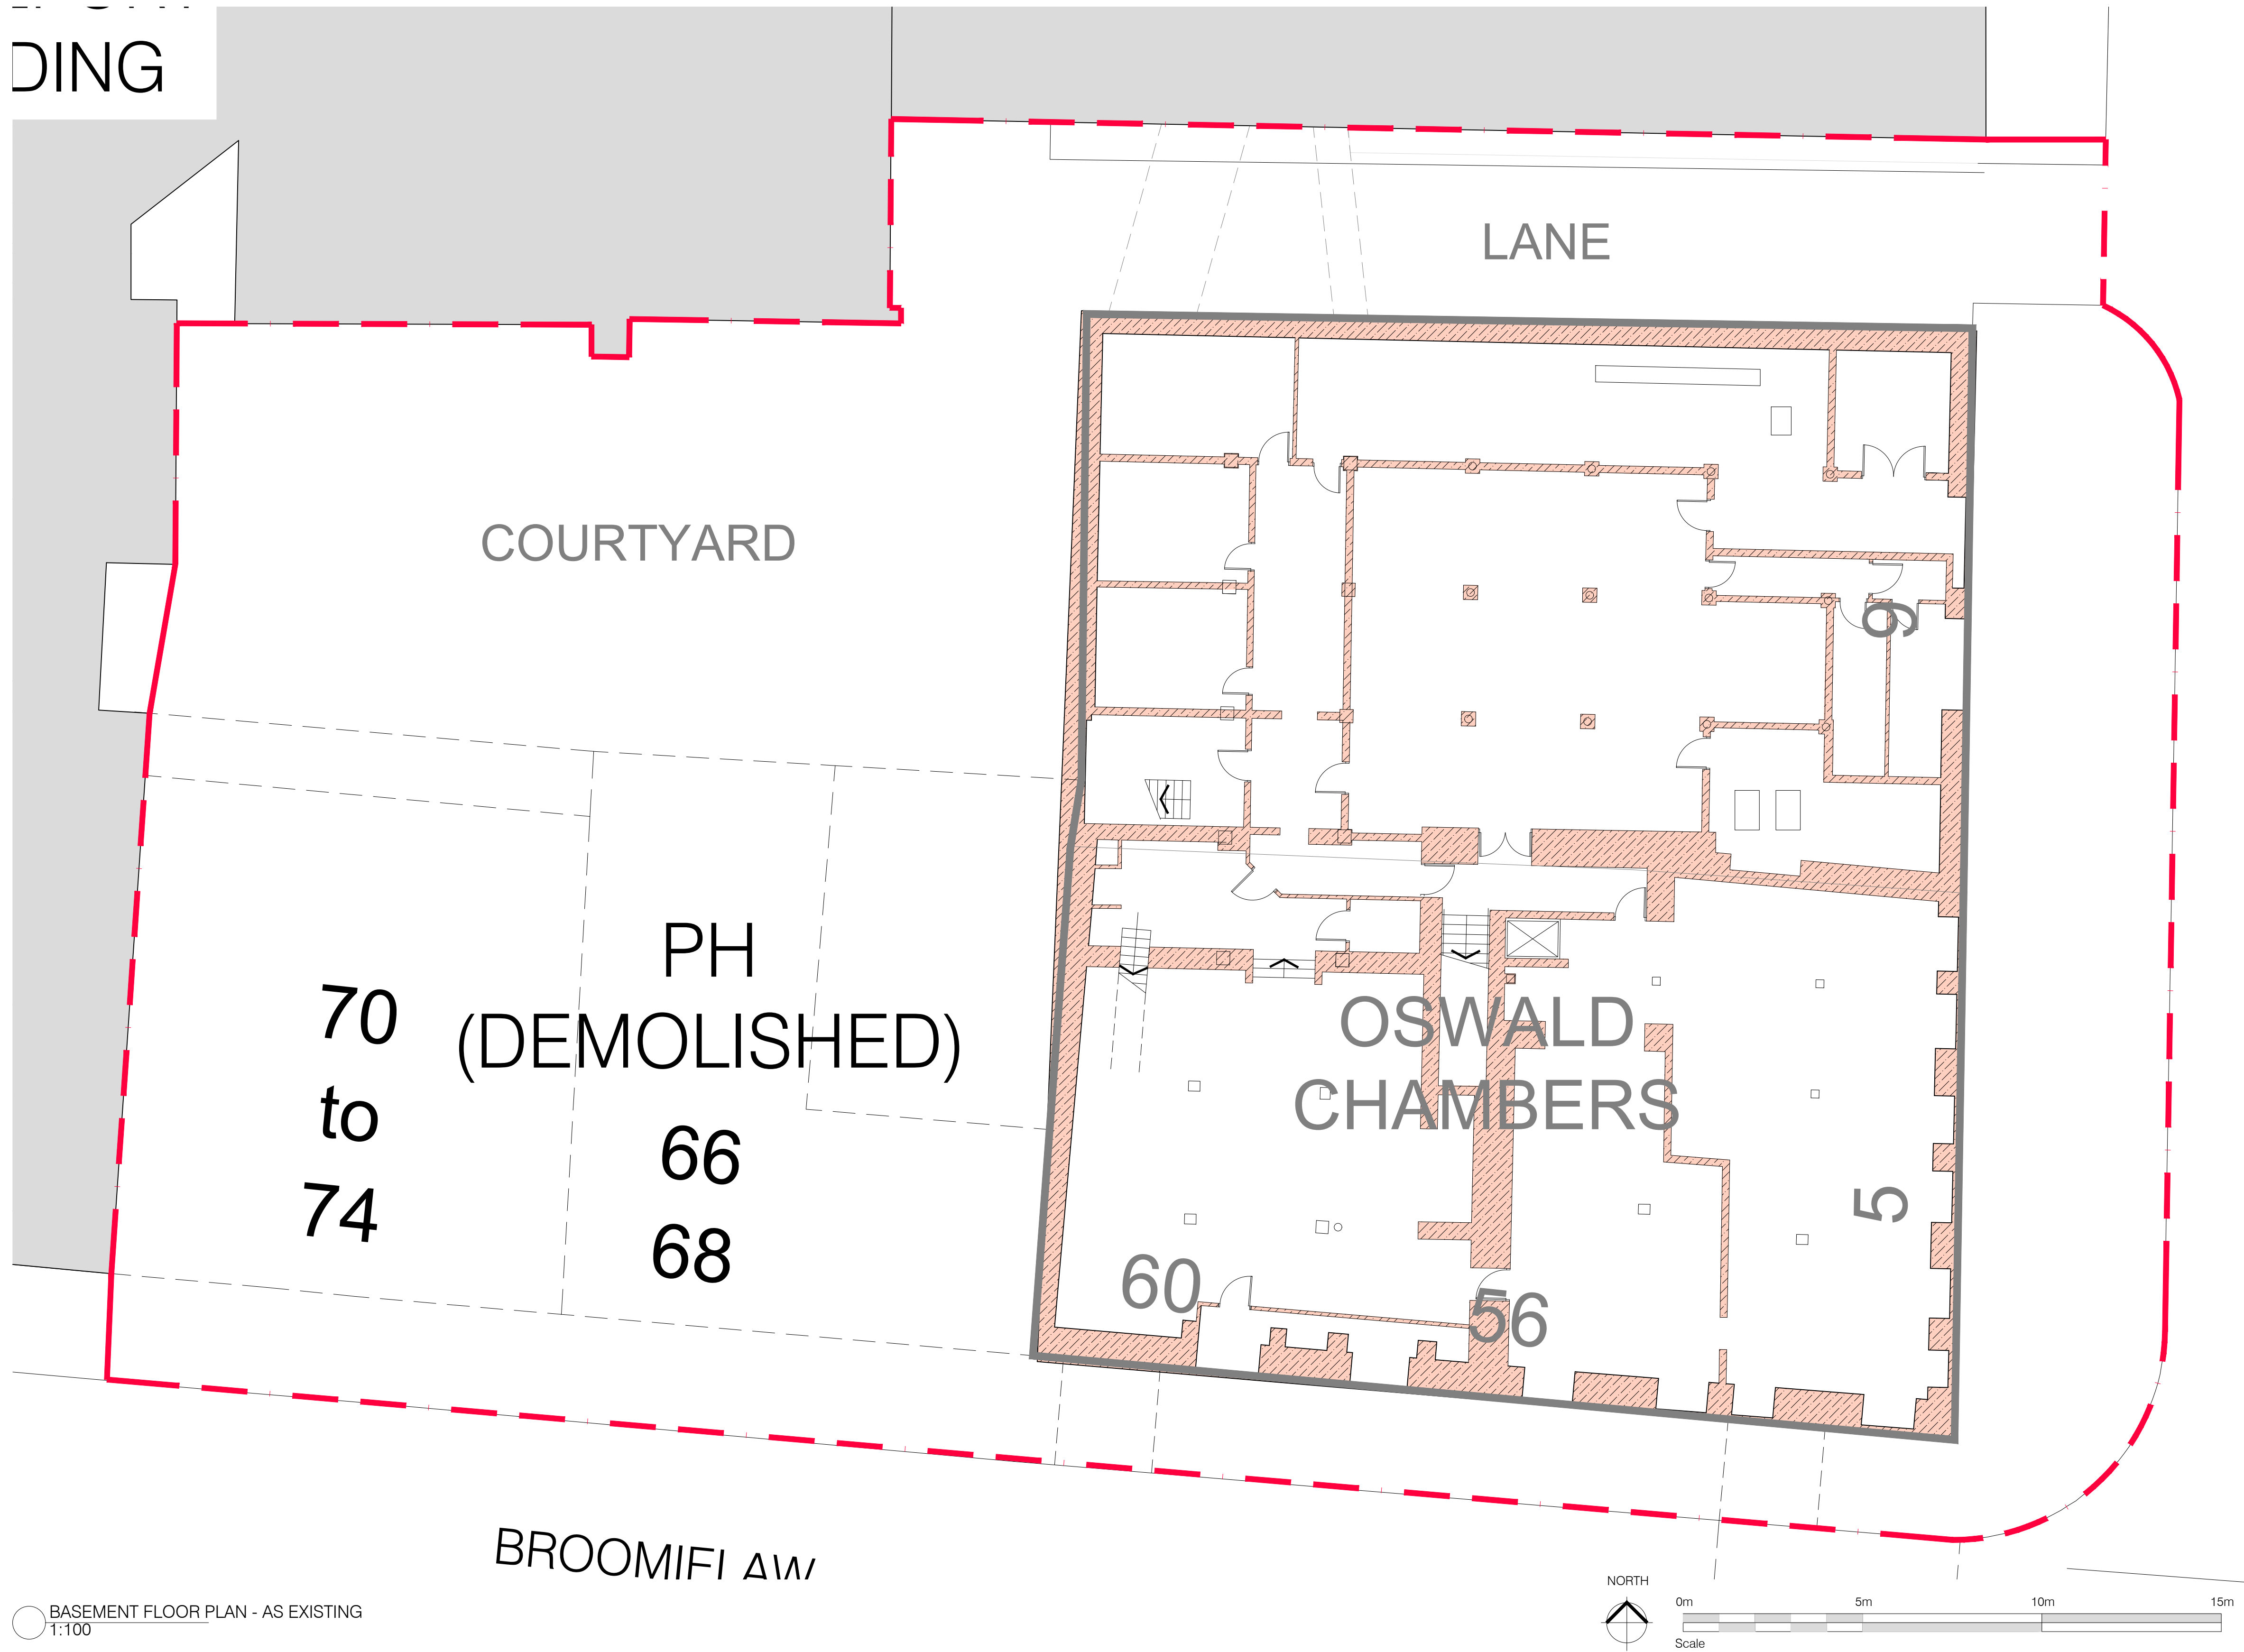

BASEMENT FLOOR PLAN - AS EXISTING  
1:100

Rev No	Description	Date
REVISIONS		

**mosaic**  
architecture + design

3rd Floor  
226 West George Street  
Glasgow  
G2 2PQ

t: 0141 554 6977  
e: office@mosaic-ad.com  
w: www.mosaic-ad.com

Client  
HMH ONE CLYDE LTD

Job Title  
THE BROOMIELAW HOTEL  
BROOMIELAW  
GLASGOW

Drawing Title  
BASEMENT PLAN - AS EXISTING

Scale @ A1	Date	Drawn By
1:100	MAY 21	KP
Job No	Drawing No	Checked
200018	AL(0)510	NH

PLANNING