


Please do not scale from this drawing.
All dimensions should be checked on site prior to
commencing construction work.
If in doubt please ask.

SITE AREA
Site Area 1981 sqm (0.48 Acres)

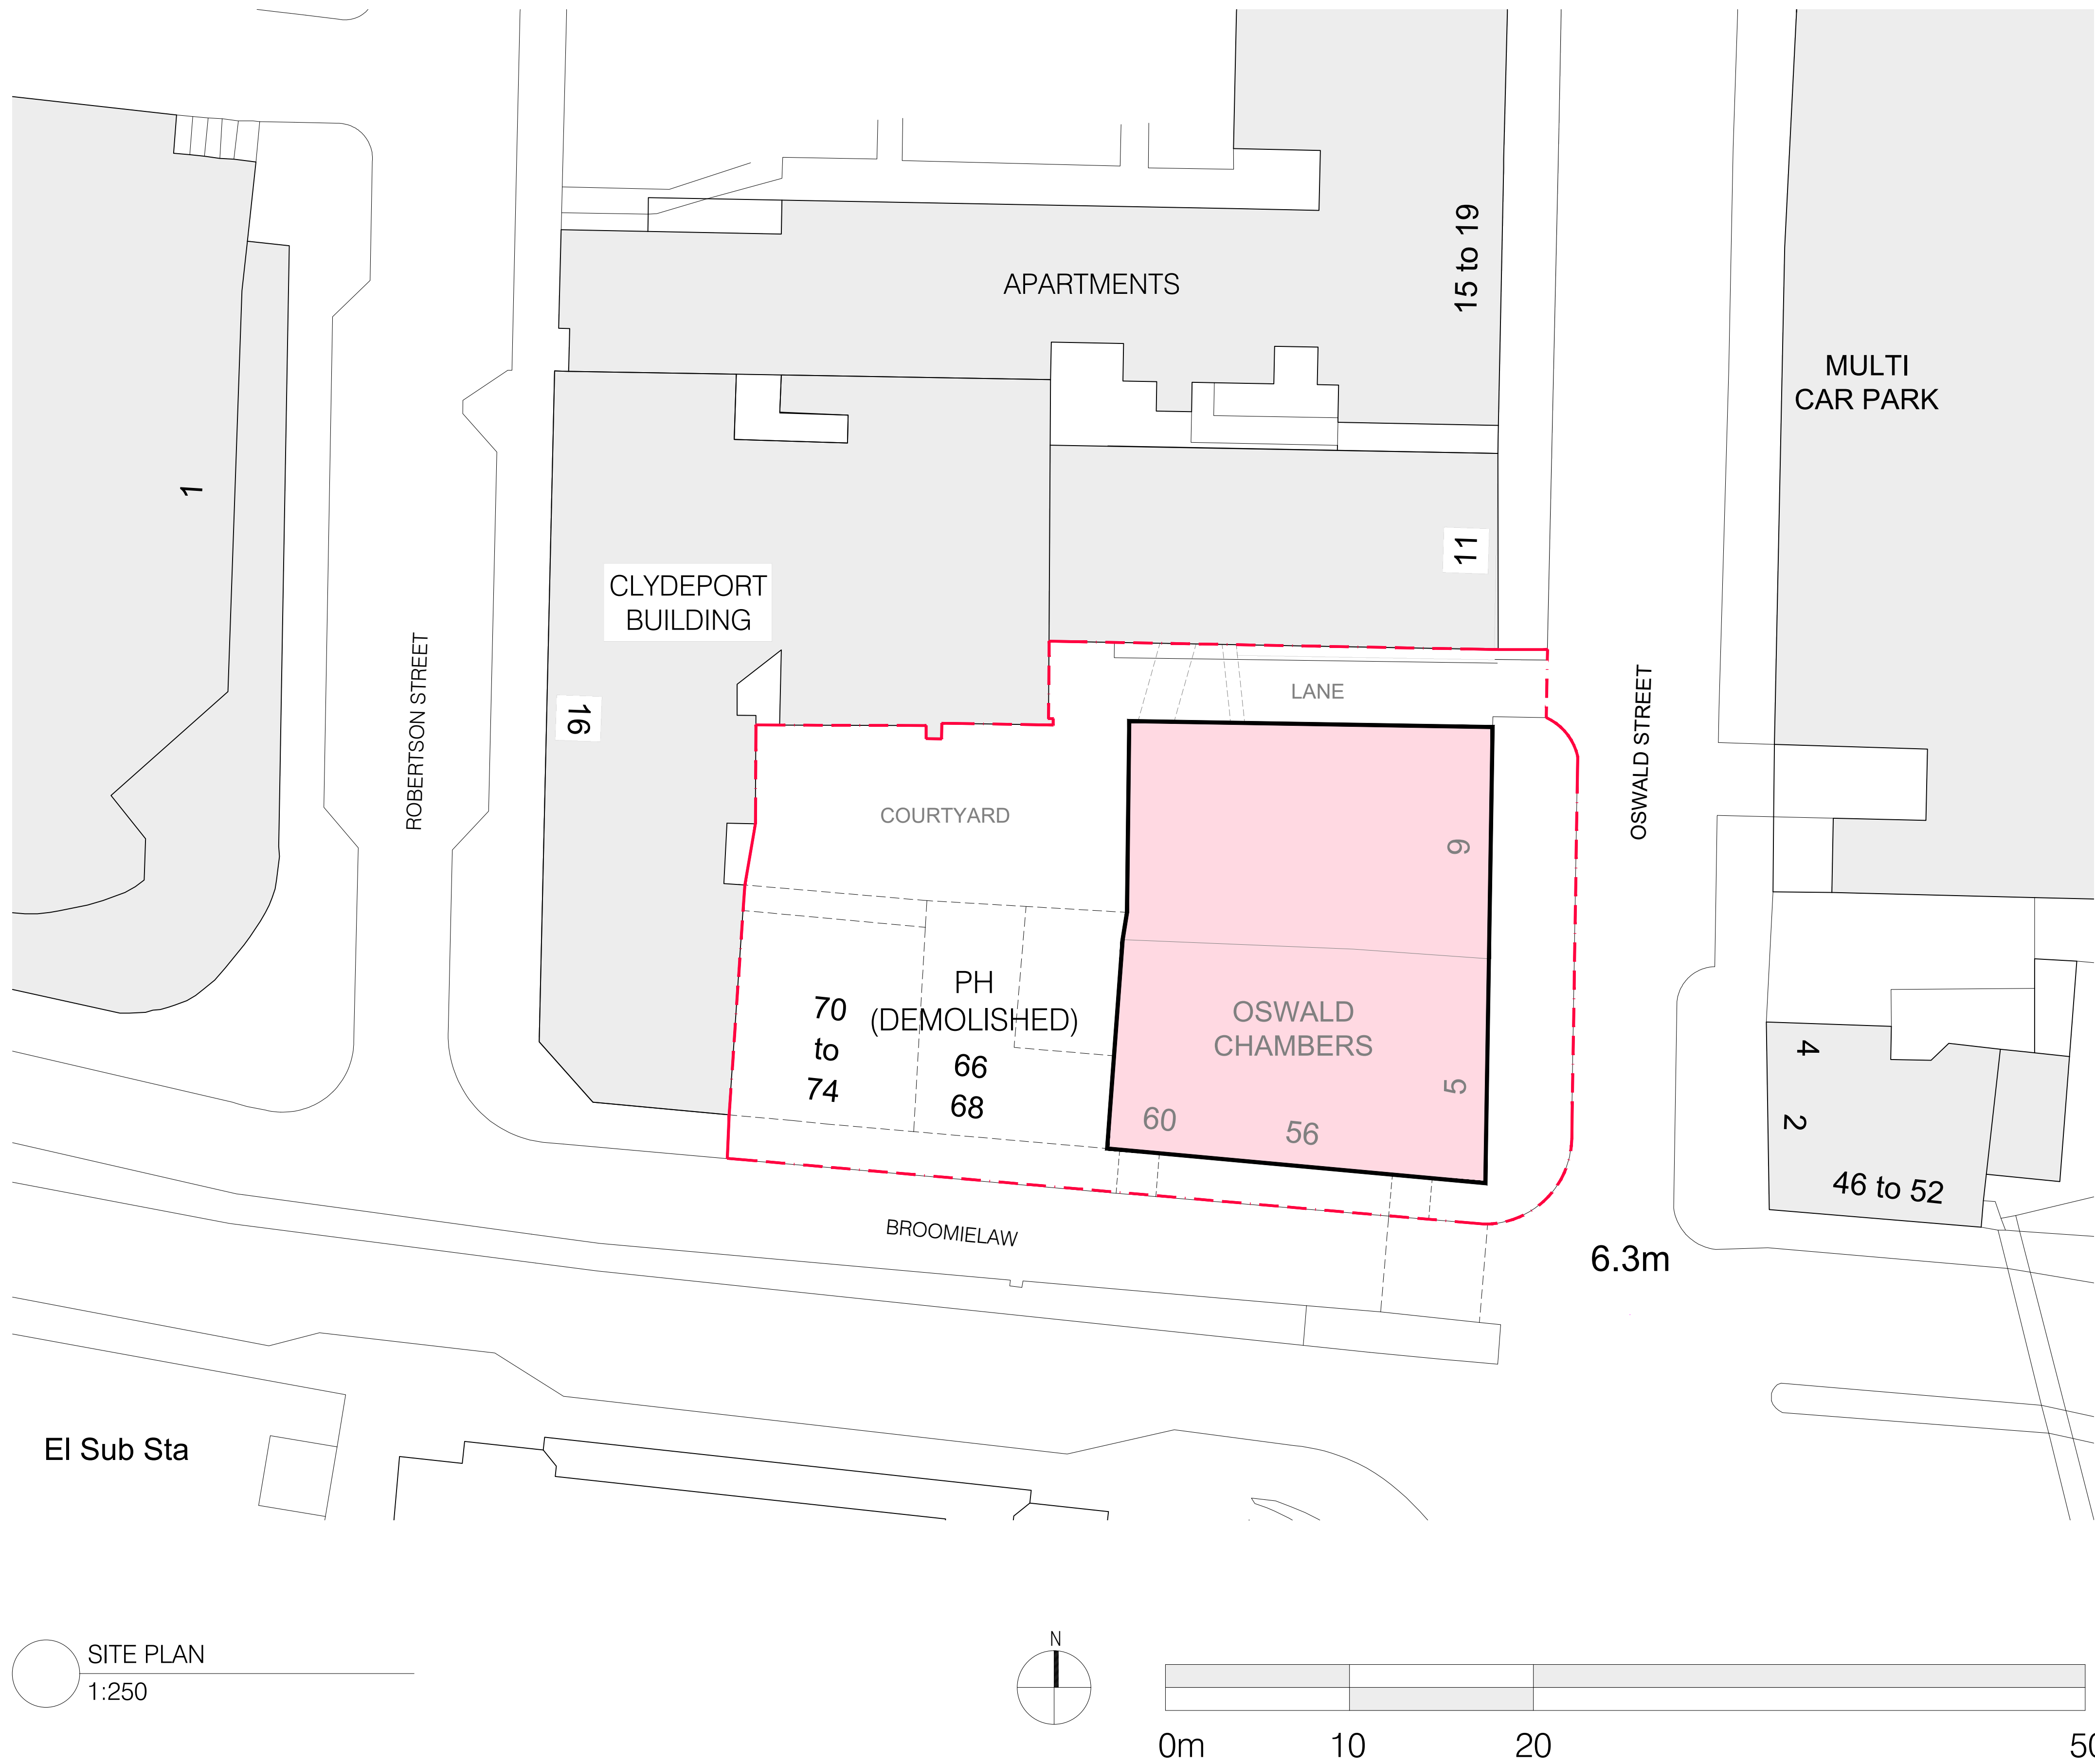

Rev No	Description	Date
REVISIONS		

mosaic
architecture + design

3rd Floor
226 West George Street
Glasgow
G2 2PQ

t: 0141 554 6977
e: office@mosaic-ad.com
w: www.mosaic-ad.com

Client
HMH ONE CLYDE LTD

Job Title
THE BROOMIELAW HOTEL
BROOMIELAW
GLASGOW

Drawing Title
SITE PLAN
AS EXISTING

Scale @ A1	Date	Drawn By
1:250(A1)	MAY 21	DC
Job No	Drawing No	Checked
20018	AL(0)101	NH

PLANNING