



Please do not scale from this drawing.  
All dimensions should be checked on site prior to  
commencing construction work.  
If in doubt please ask.

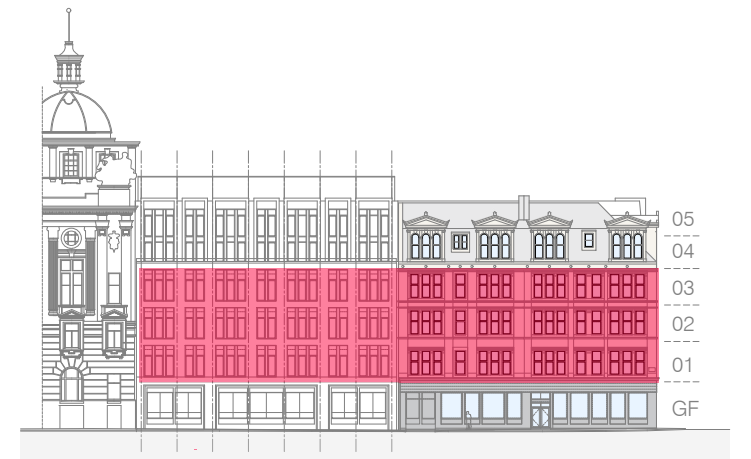


FLOOR LEVELS  
NTS

ROOM TYPES	
CIRCULATION	
VERTICAL CIRCULATION	
FOH - ENTRANCE	
FOH - ACTIVITY SPACES	
BOH	
SMART GUEST ROOM	
NEO GUEST ROOM	
LIBERTY GUEST ROOM	
GRANDE GUEST ROOM	
ACCESSIBLE GUEST ROOM	

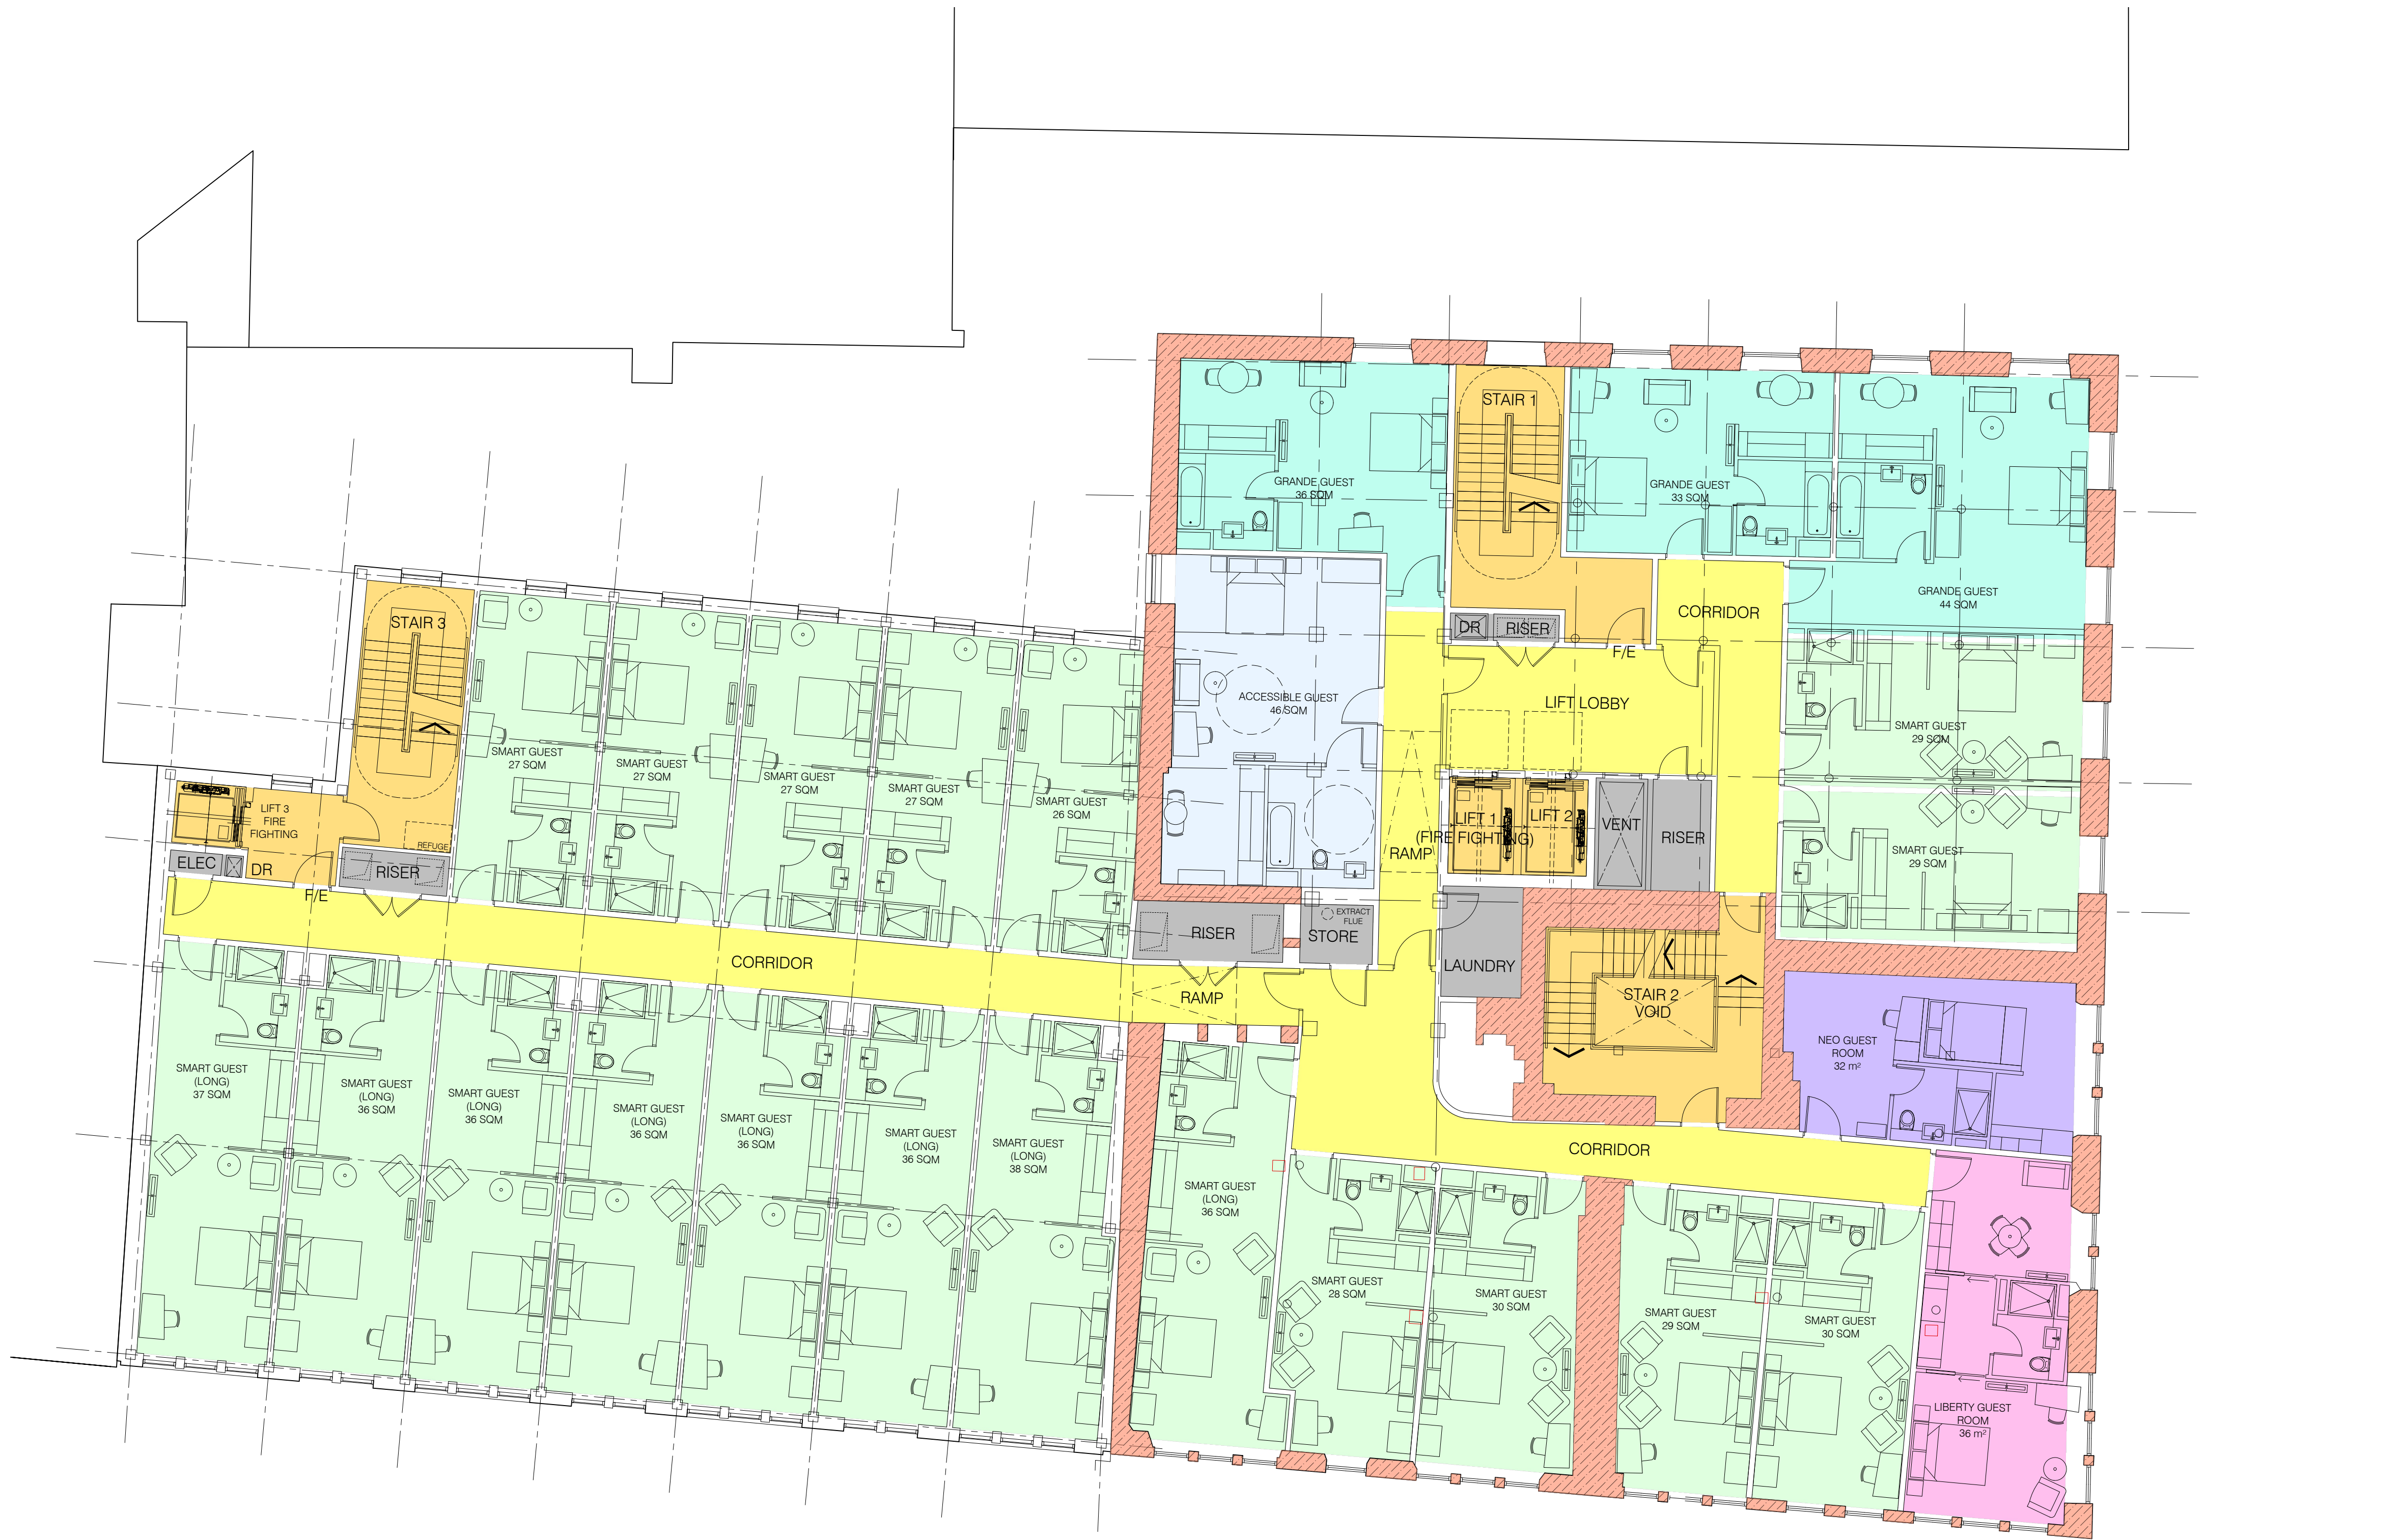

FIRST TO THIRD FLOOR PLAN - AS PROPOSED  
1:100

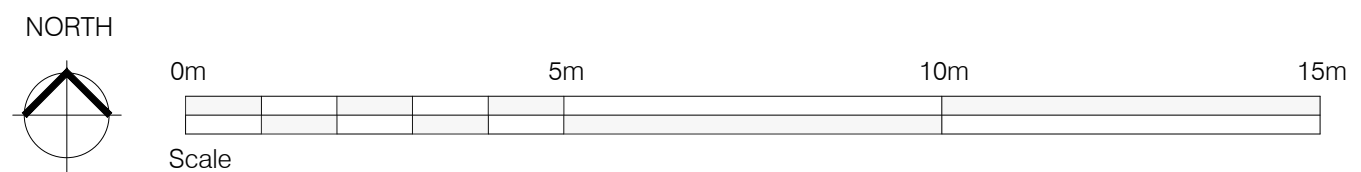

Rev No	Description	Date
REVISIONS		

**mosaic**  
architecture + design

3rd Floor  
226 West George Street  
Glasgow  
G2 2PQ

t: 0141 554 6977  
e: office@mosaic-ad.com  
w: www.mosaic-ad.com

Client  
HMH ONE CLYDE LTD

Job Title  
THE BROOMIELAW HOTEL  
BROOMIELAW  
GLASGOW

Drawing Title  
FIRST TO THIRD FLOOR PLAN  
AS PROPOSED

Scale @ A1	Date	Drawn By
1:100	MAY 21	DC
Job No	Drawing No	Checked
20018	AL(0)1001	NH

PLANNING