


Please do not scale from this drawing.
All dimensions should be checked on site prior to commencing construction work.
If in doubt please ask.

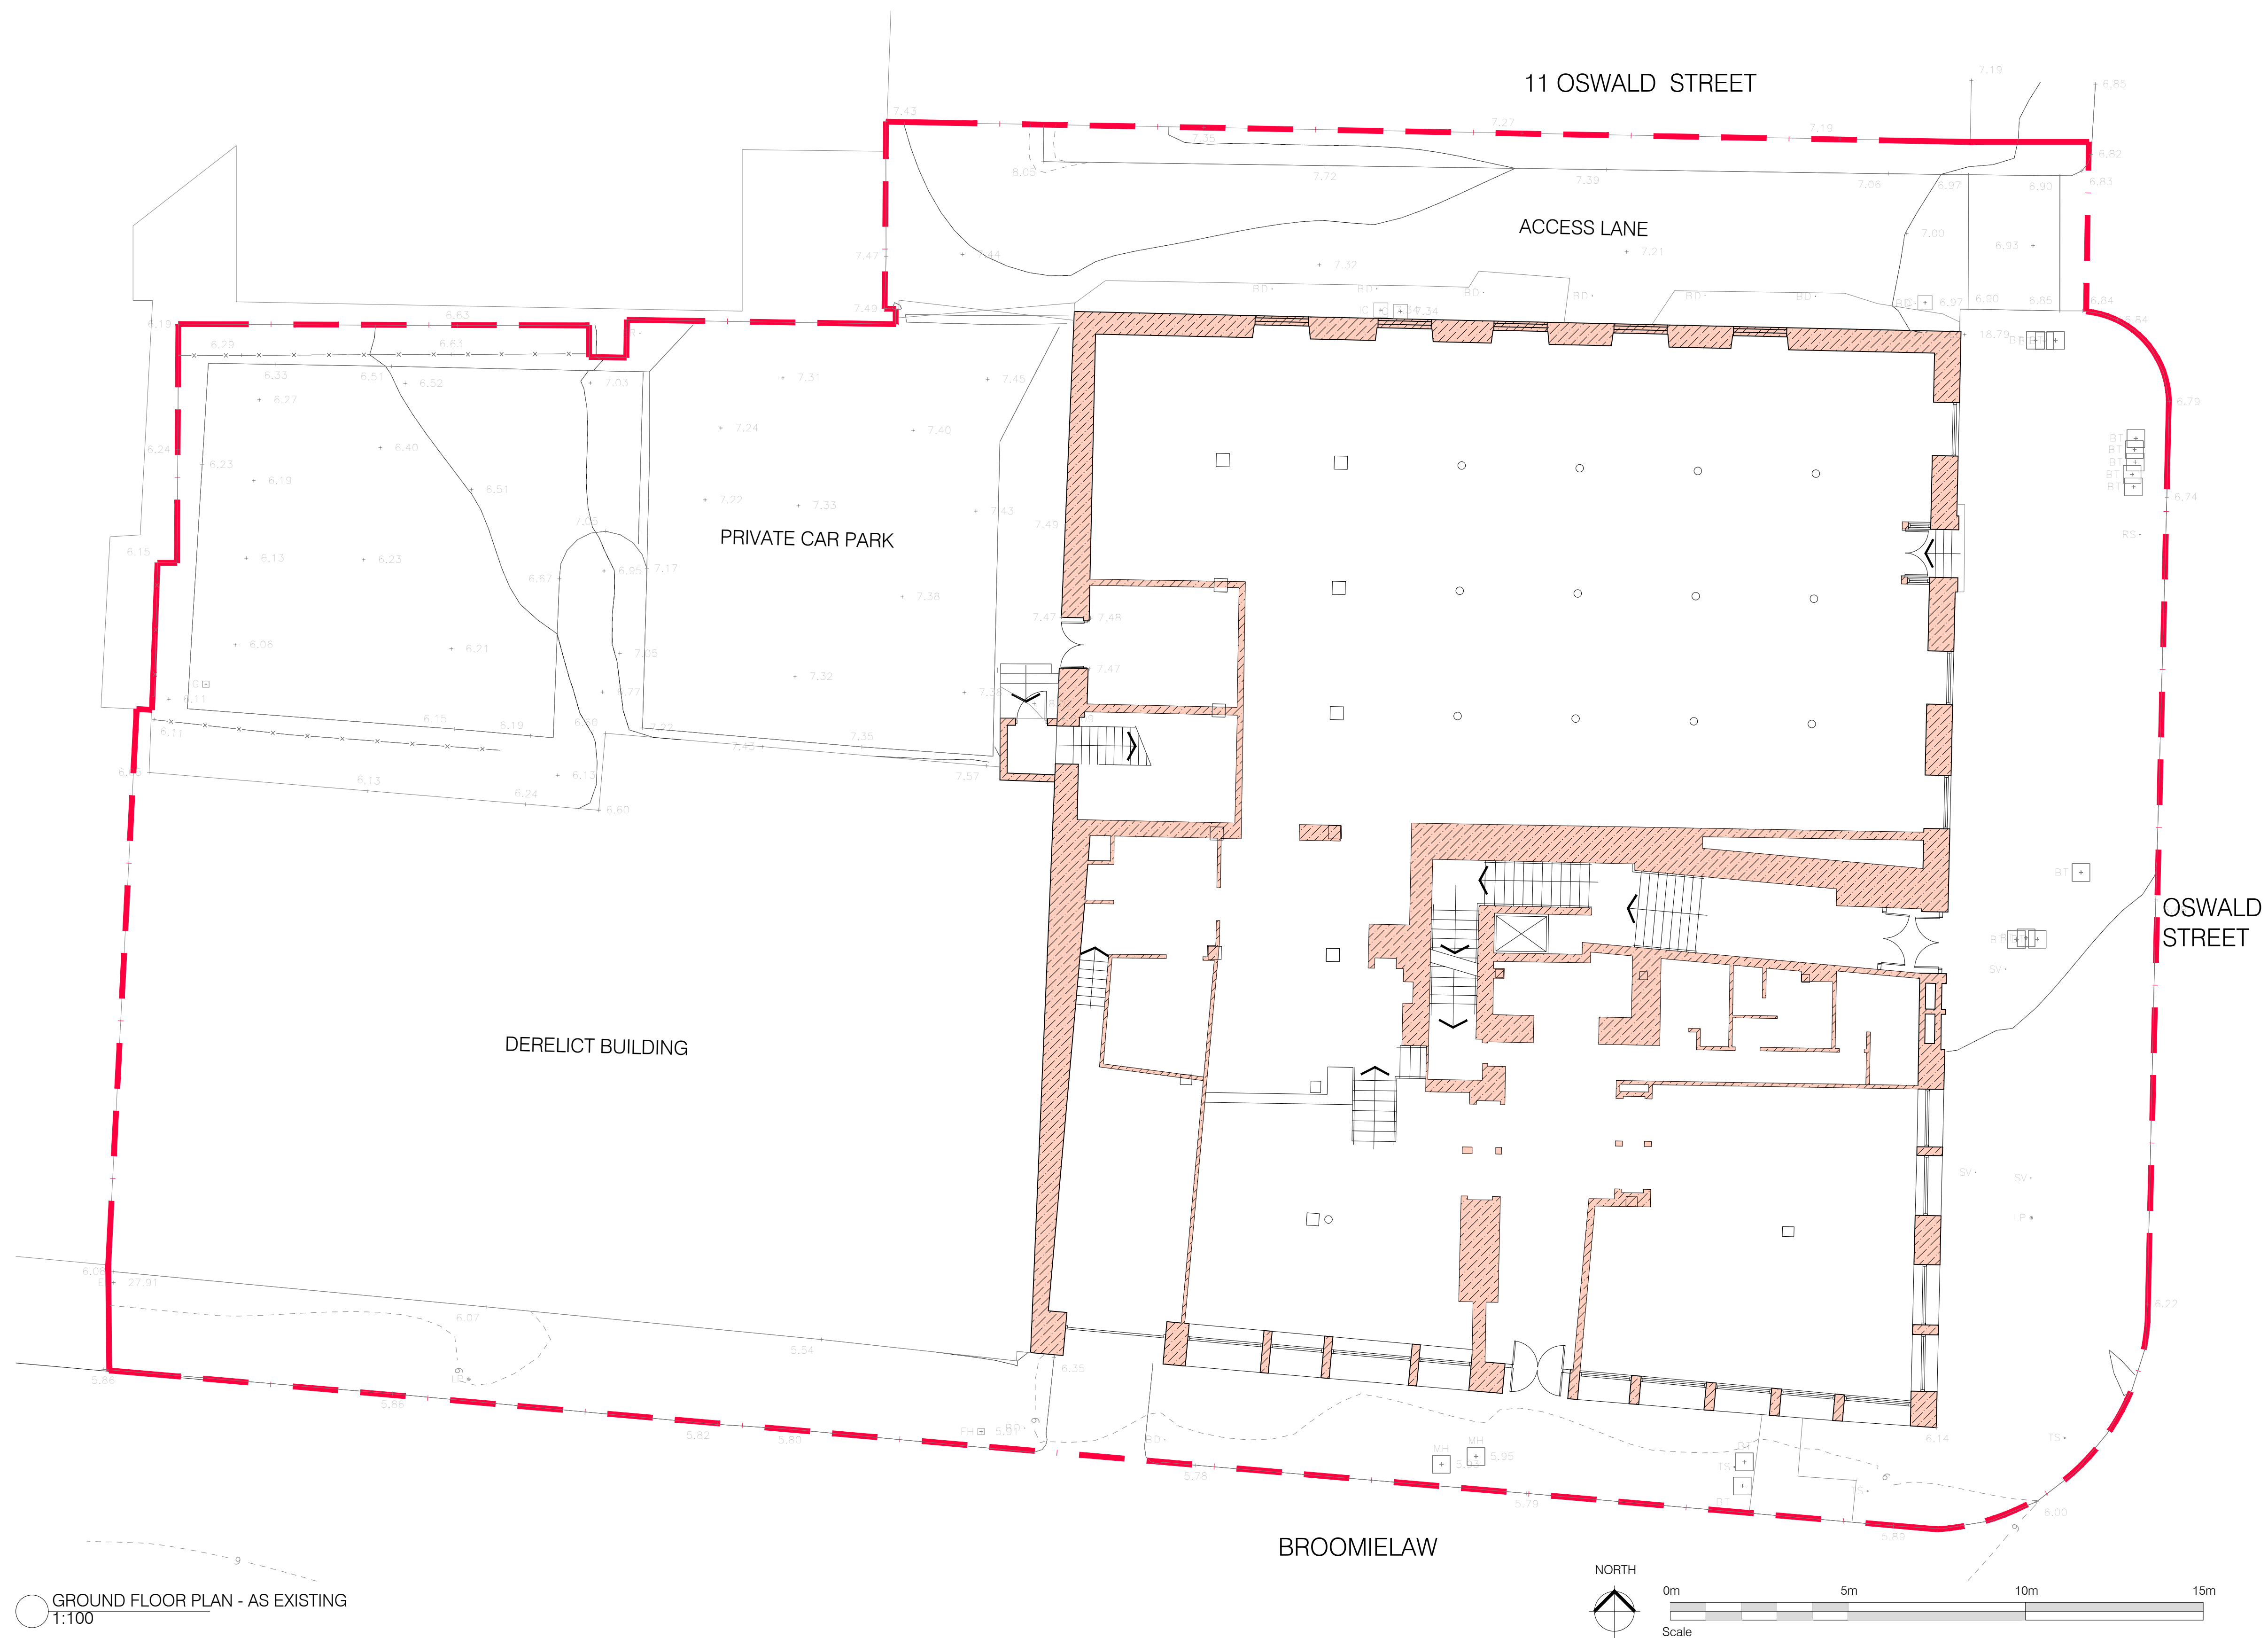

Rev No	Description	Date
REVISIONS		

mosaic
architecture + design

3rd Floor
226 West George Street
Glasgow
G2 2PQ

Tel: 0141 554 6977
 E: office@mosaic-ad.com
 W: www.mosaic-ad.com

Client
HMH ONE CLYDE LTD

Job Title

THE BROOMIELAW HOTEL
BROOMIELAW
GLASGOW

Drawing Title
GROUND FLOOR PLAN - AS EXISTING

Scale @ A1	Date	Drawn By
1:100	MAY 21	KP
Job No	Drawing No	Checked
200018	AL(0)500	NH

PLANNING