



MATERIALS:


WALLS_RED BRICK
ROOF_CONCRETE TILE
WINDOWS_UPVC, WHITE

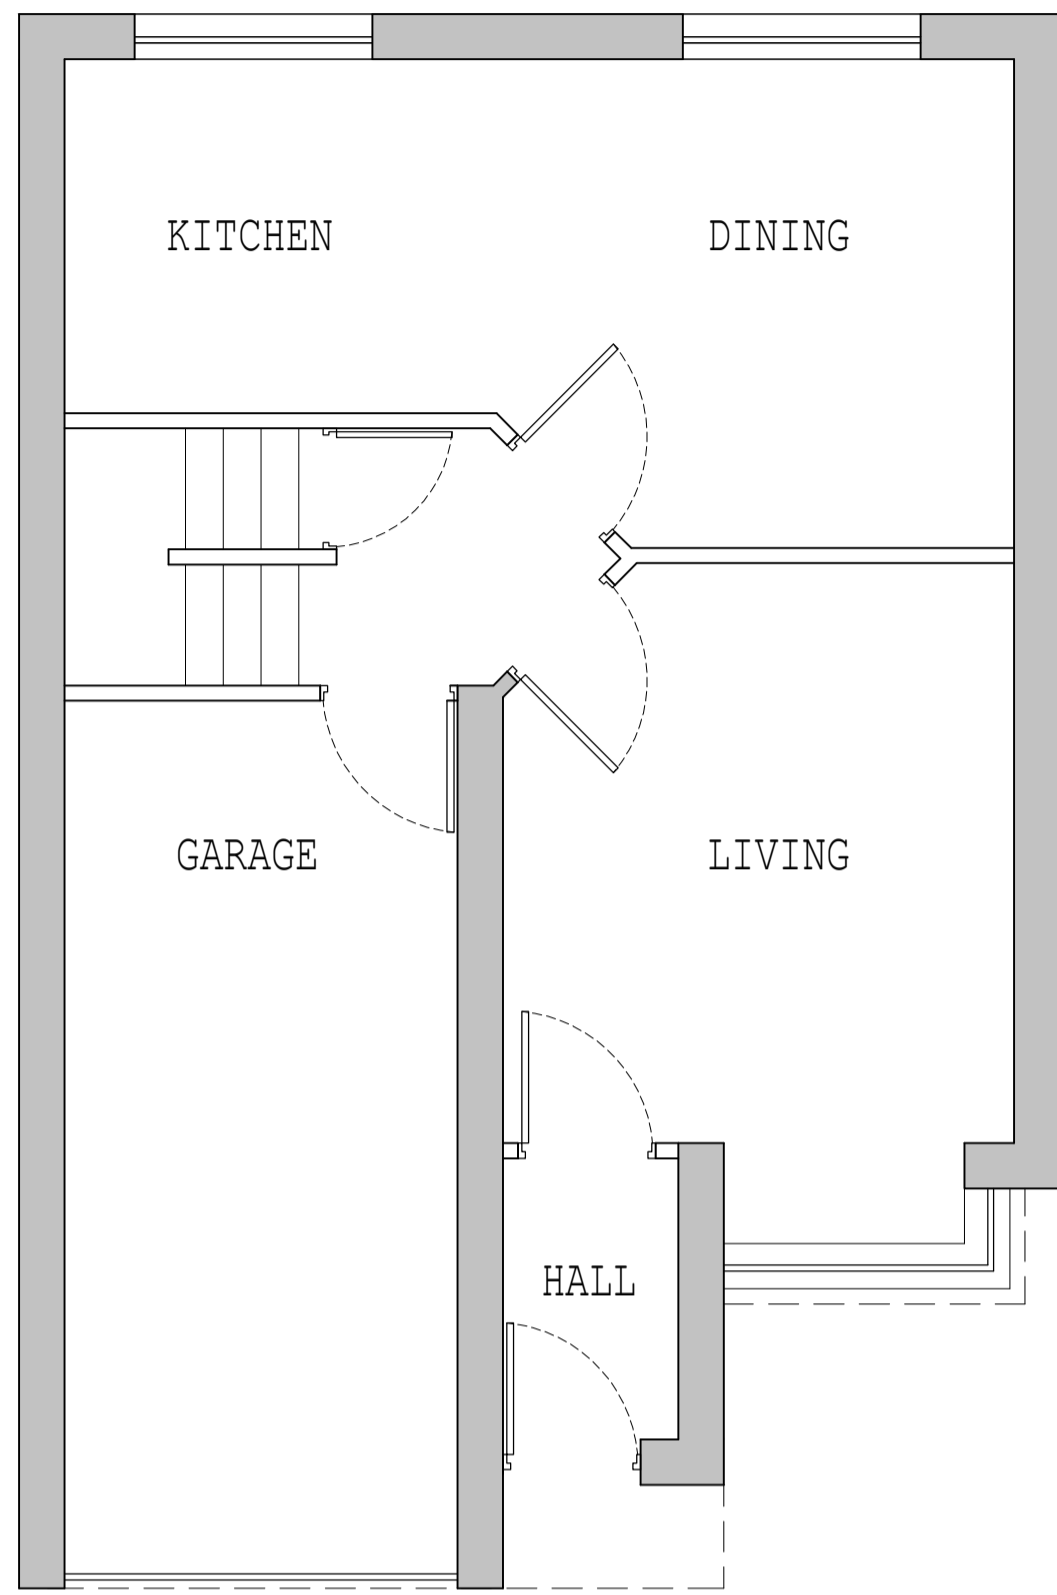


EXISTING LOWER FLOOR_SCALE 1:50

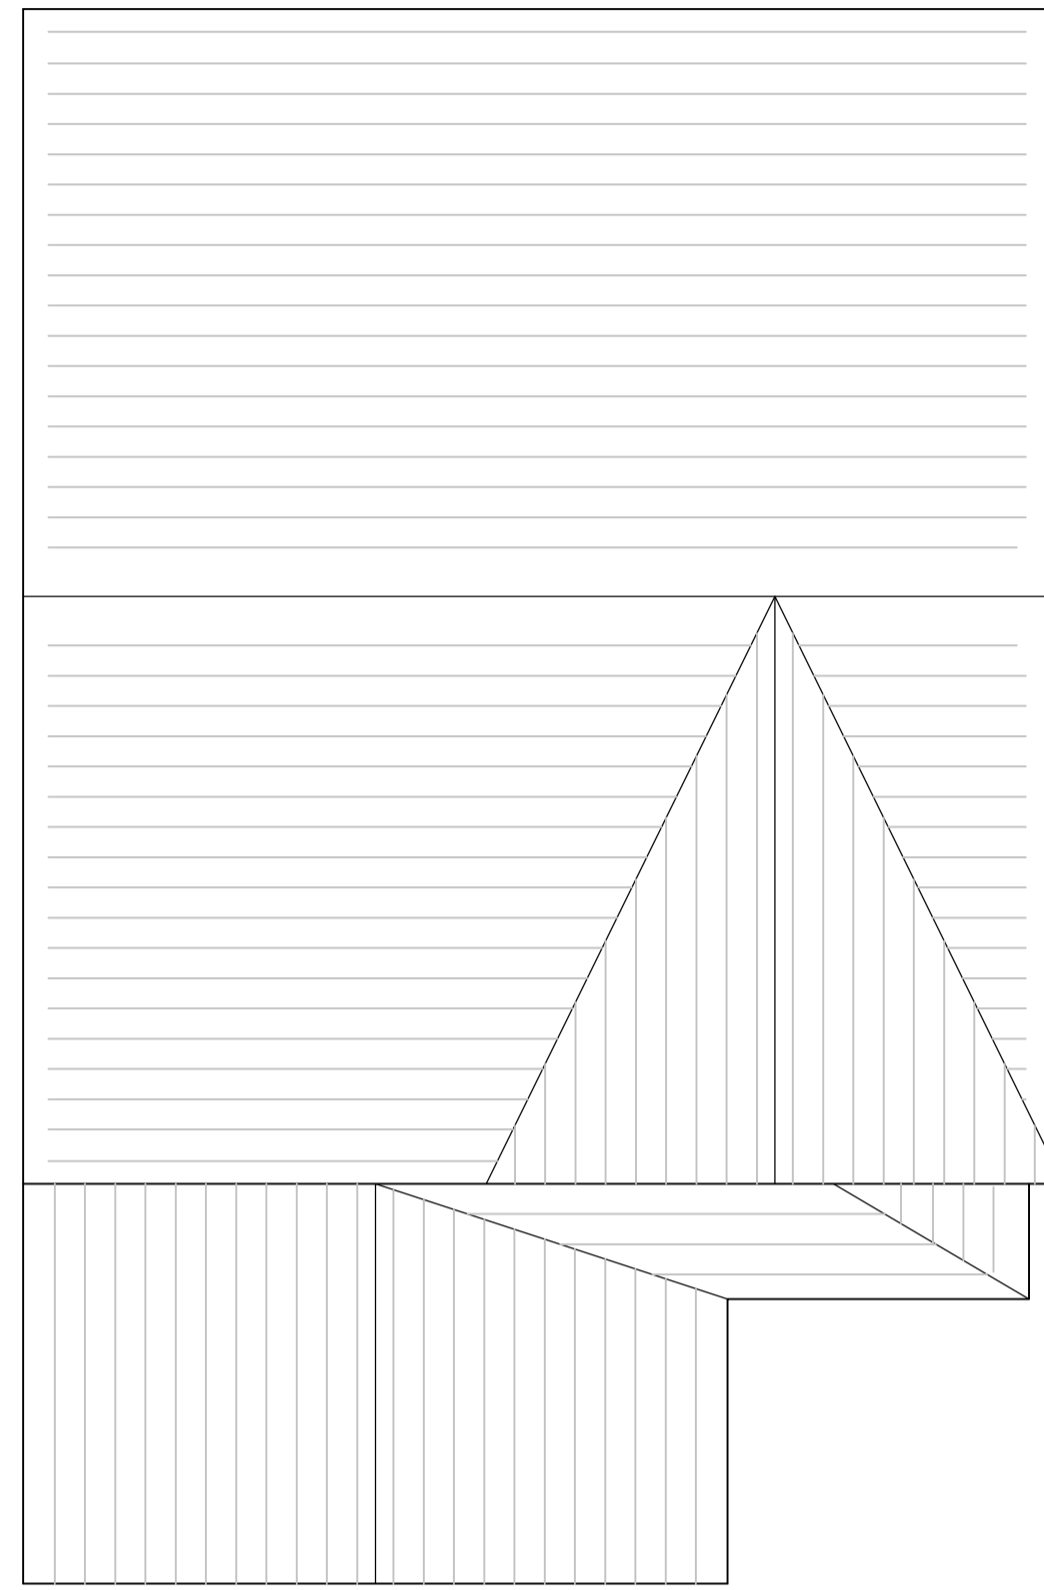

EXISTING ROOF PLAN_SCALE 1:50

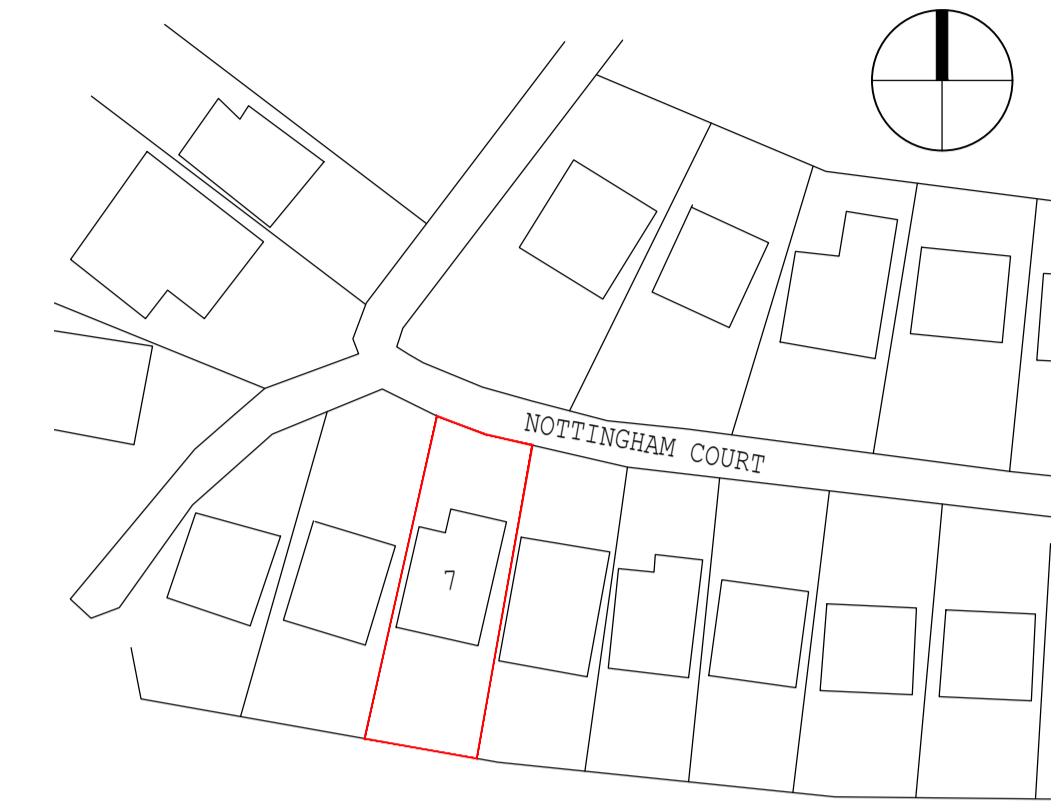


LOCATION PLAN_SCALE 1:500

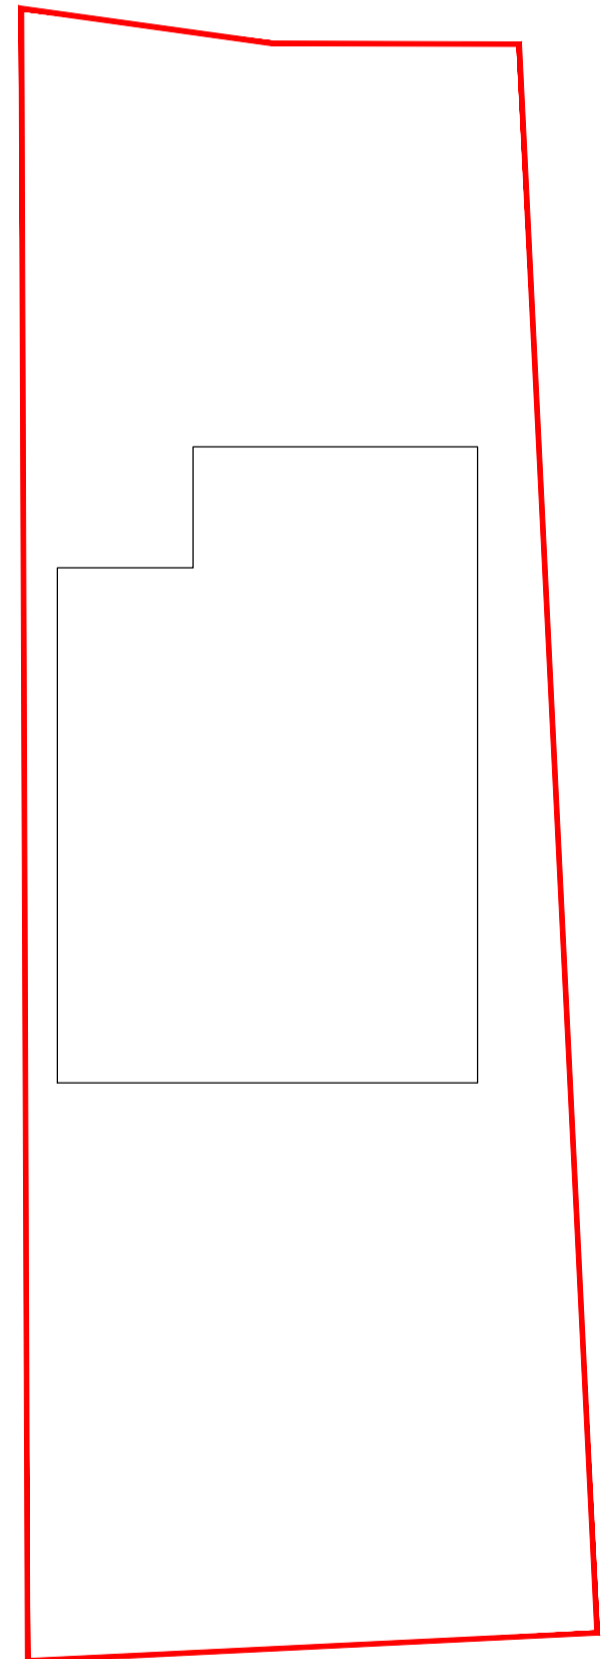


SITE PLAN_SCALE 1:100



EXISTING FRONT (NORTH) ELEVATION_SCALE 1:50

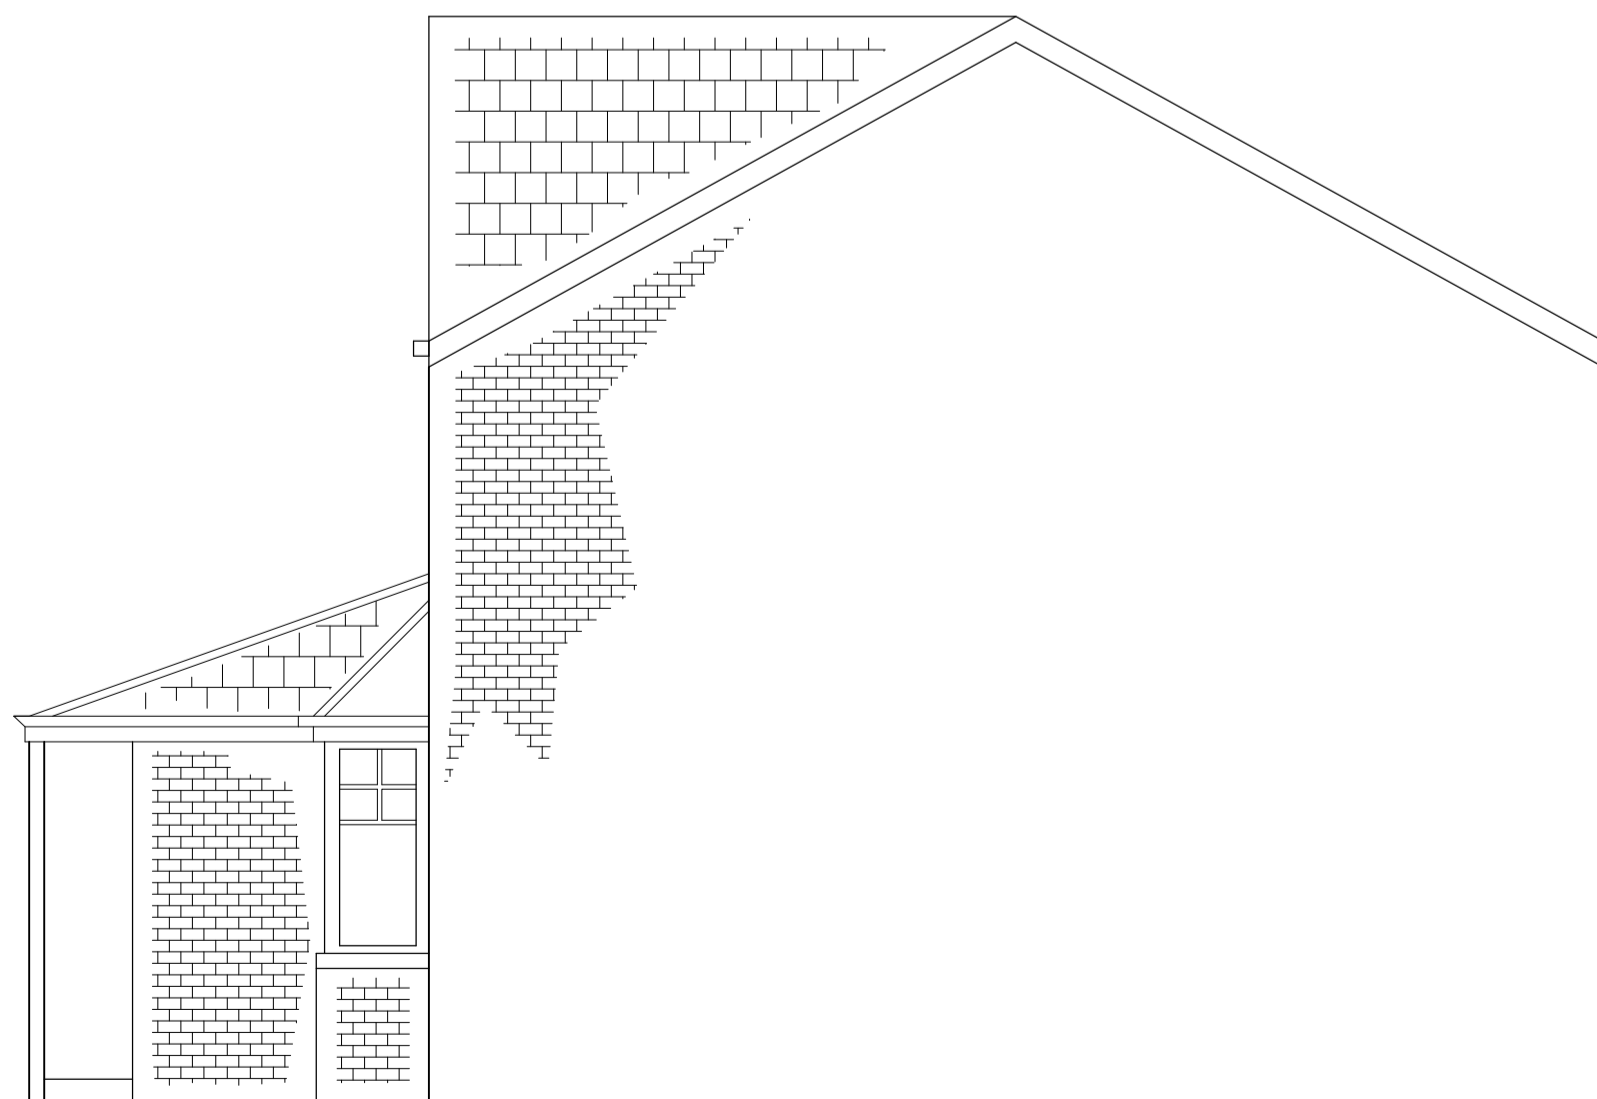

EXISTING SIDE WEST ELEVATION_SCALE 1:50

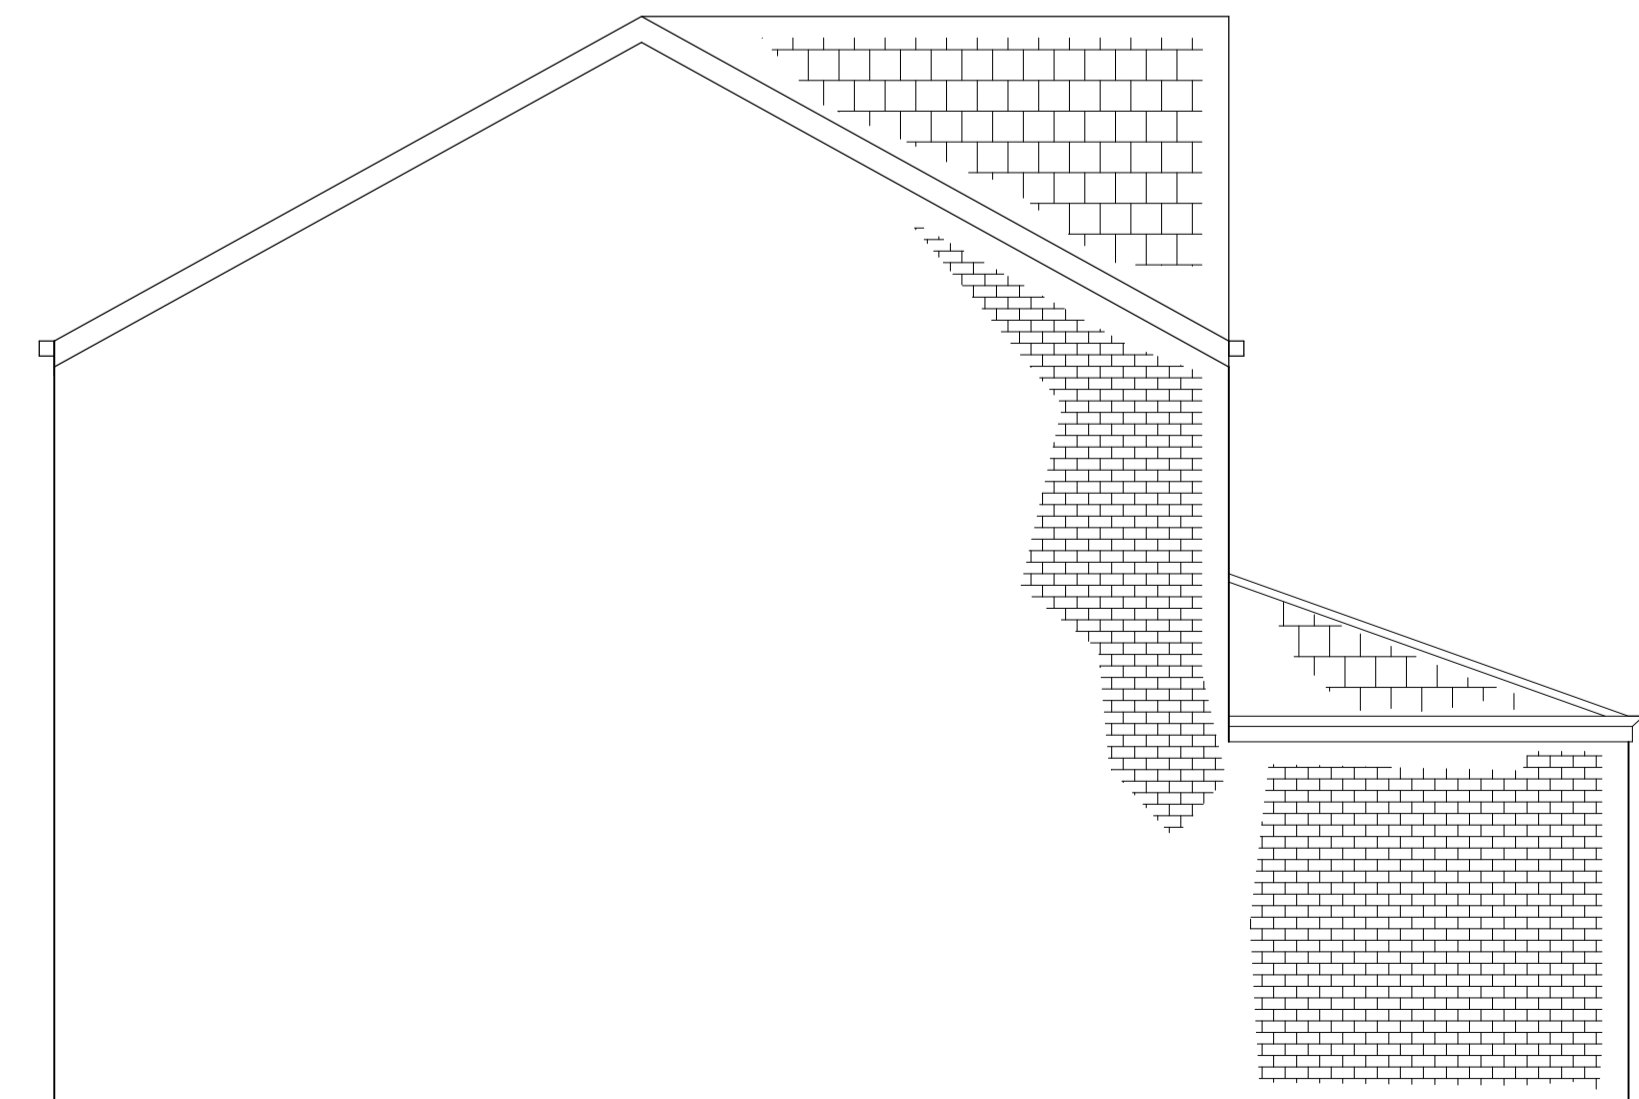

EXISTING SIDE EAST ELEVATION_SCALE 1:50

Project:	07 NOTTINGHAM COURT, BEDLINGTON	Job No:	322
Title:	GENERAL ARRANGEMENT DRAWING		
Scale:	1:50 @ A1	Drawn by:	AJT
Date:	MAY 2021	Stage:	PLANNING
Drawing No:	(20)001	Revision No:	~