




**MATERIALS:**  
 WALLS\_RED BRICK  
 ROOF\_CONCRETE TILE  
 WINDOWS\_UPVC, WHITE

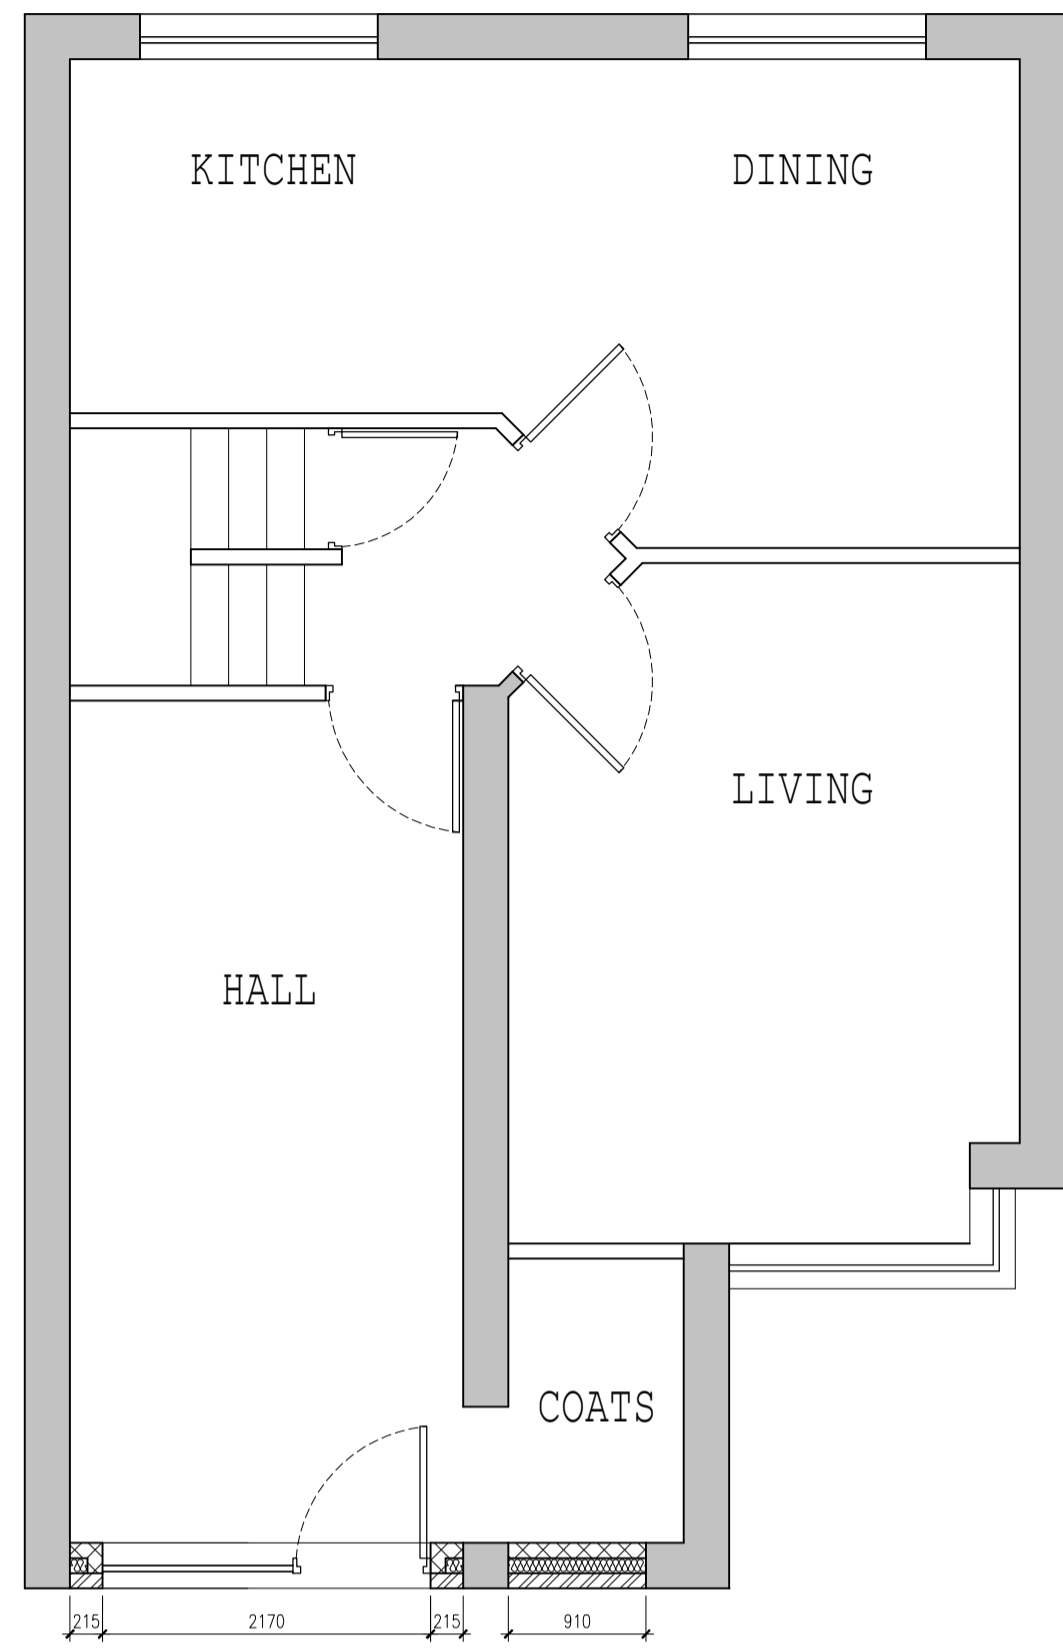

**PROPOSED LOWER FLOOR\_SCALE 1:50**

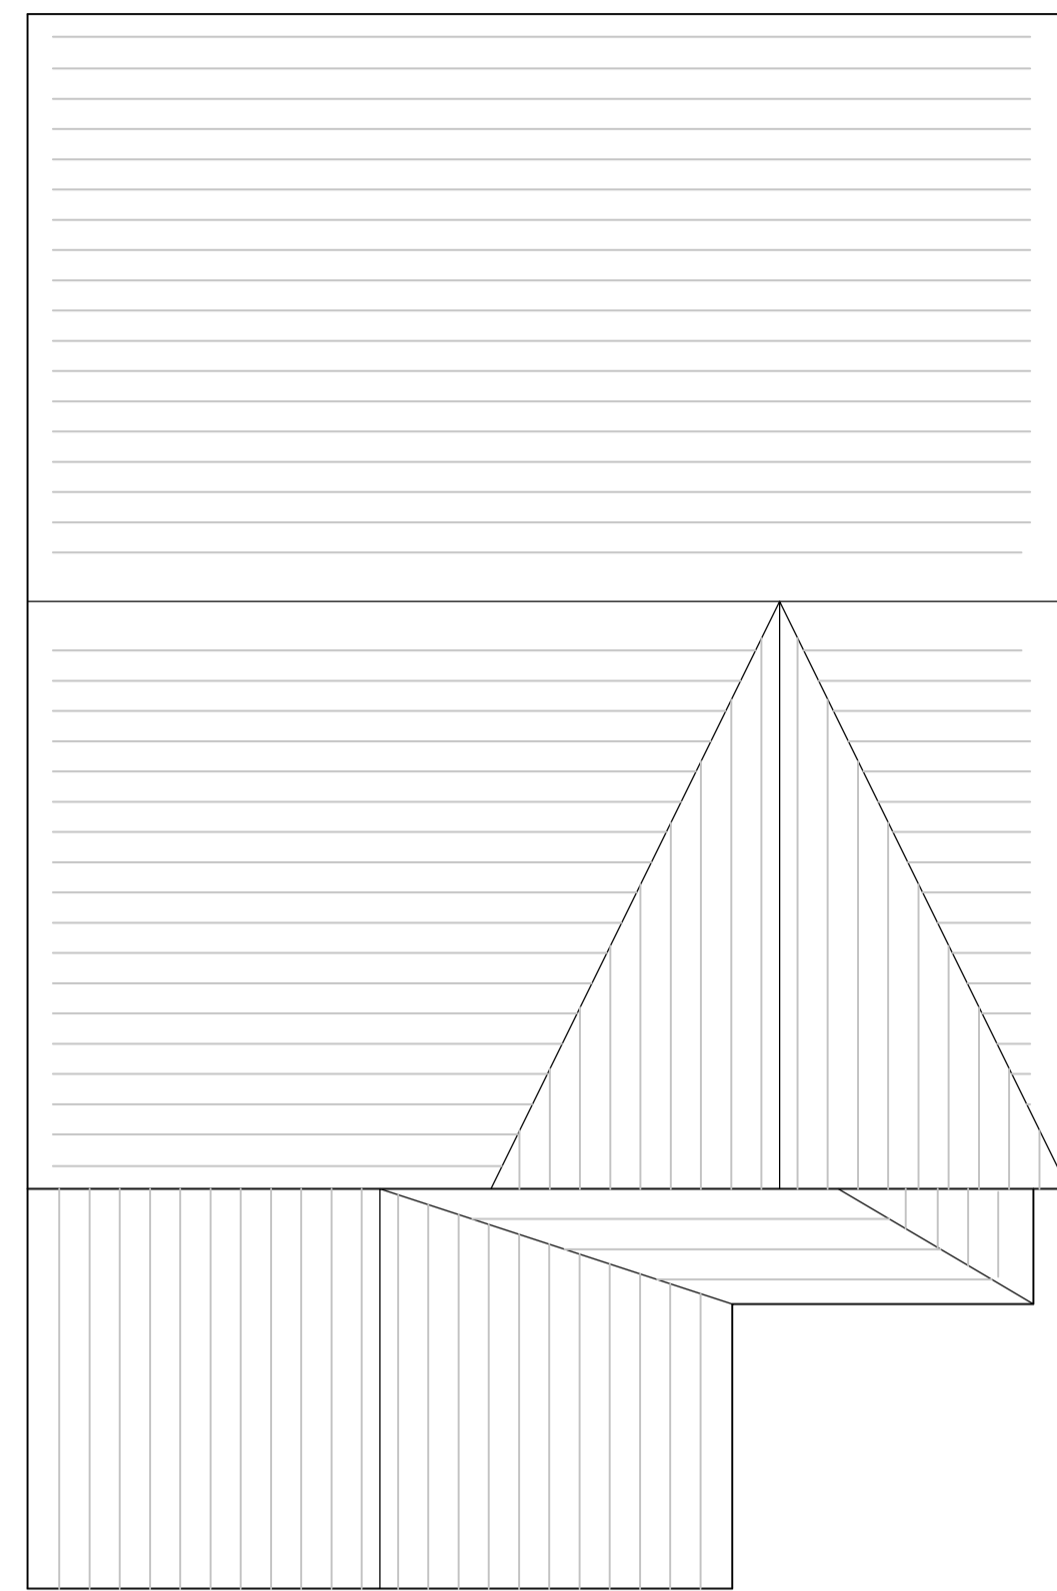


**PROPOSED ROOF PLAN\_SCALE 1:50**

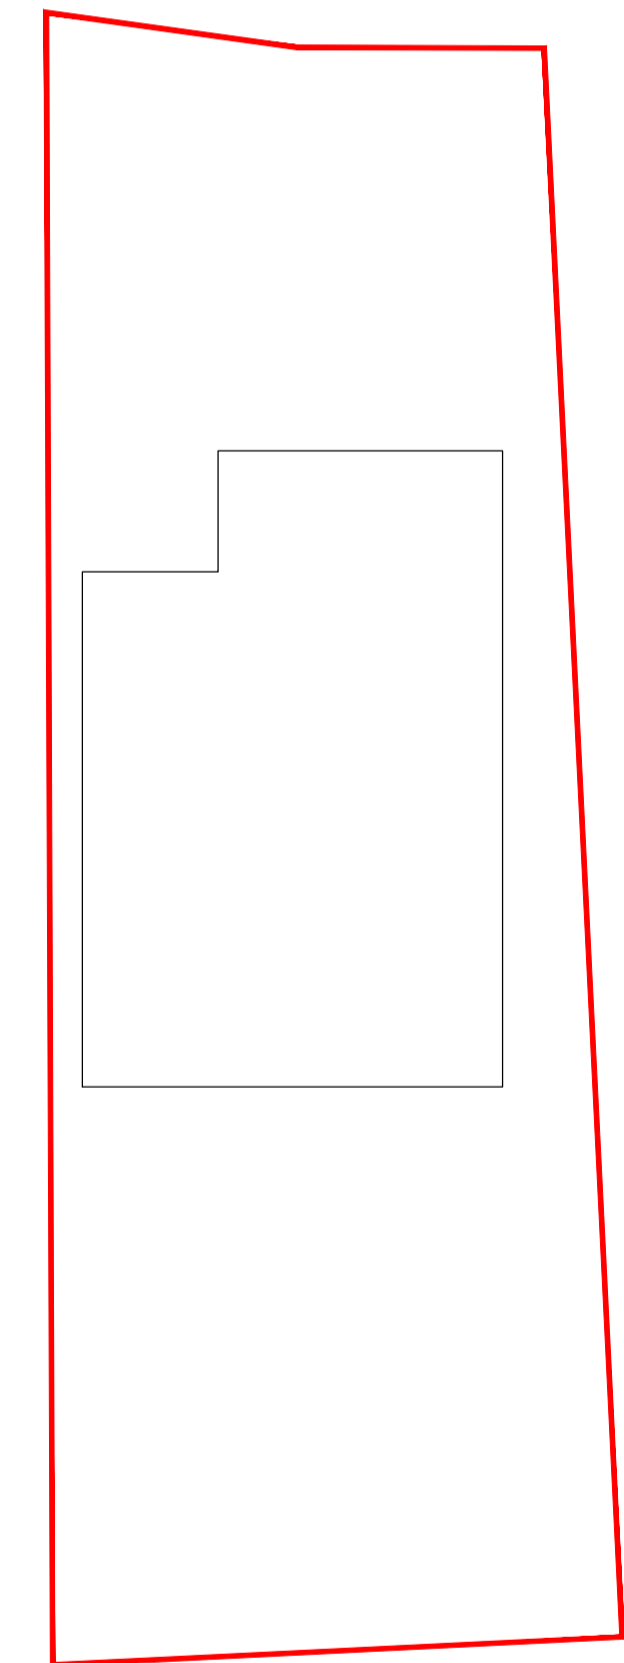


**SITE PLAN\_SCALE 1:100**



**PROPOSED FRONT (NORTH) ELEVATION\_SCALE 1:50**

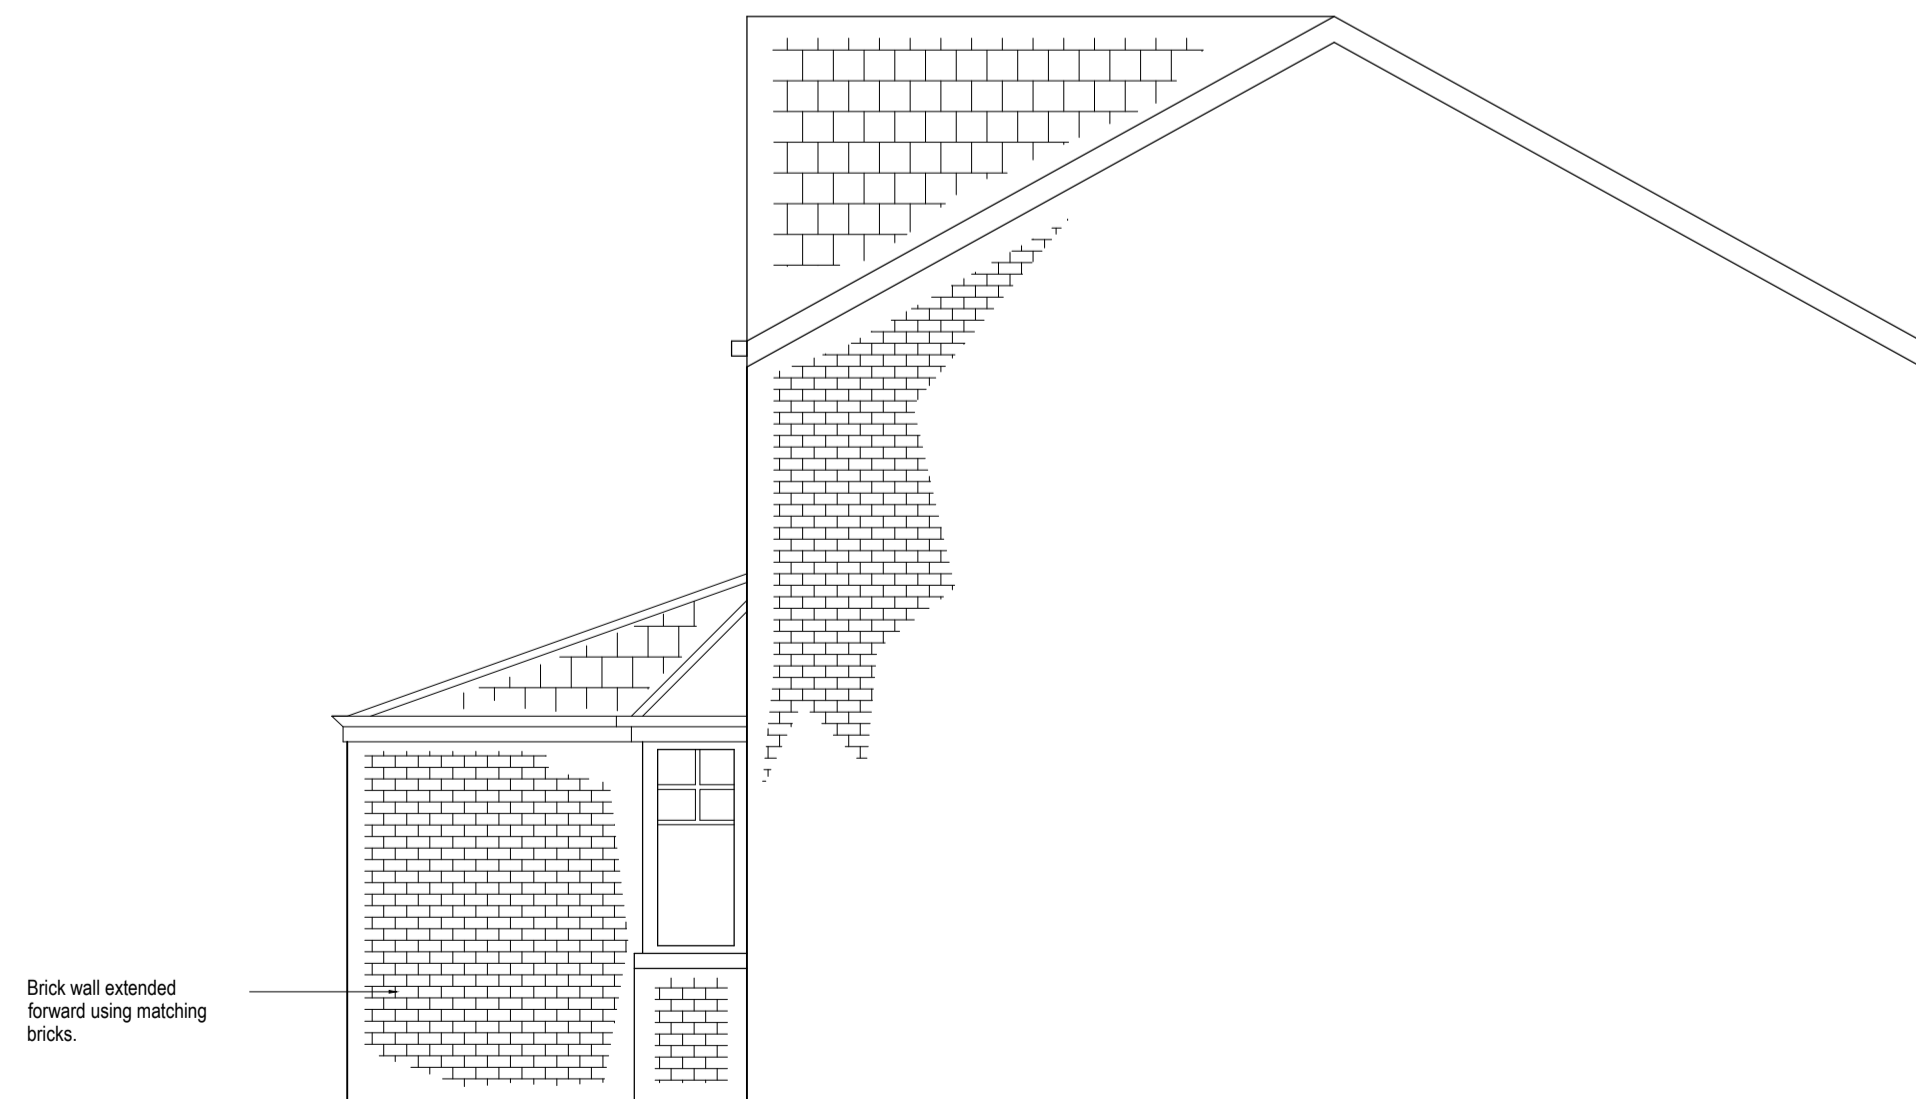

**PROPOSED SIDE WEST ELEVATION\_SCALE 1:50**

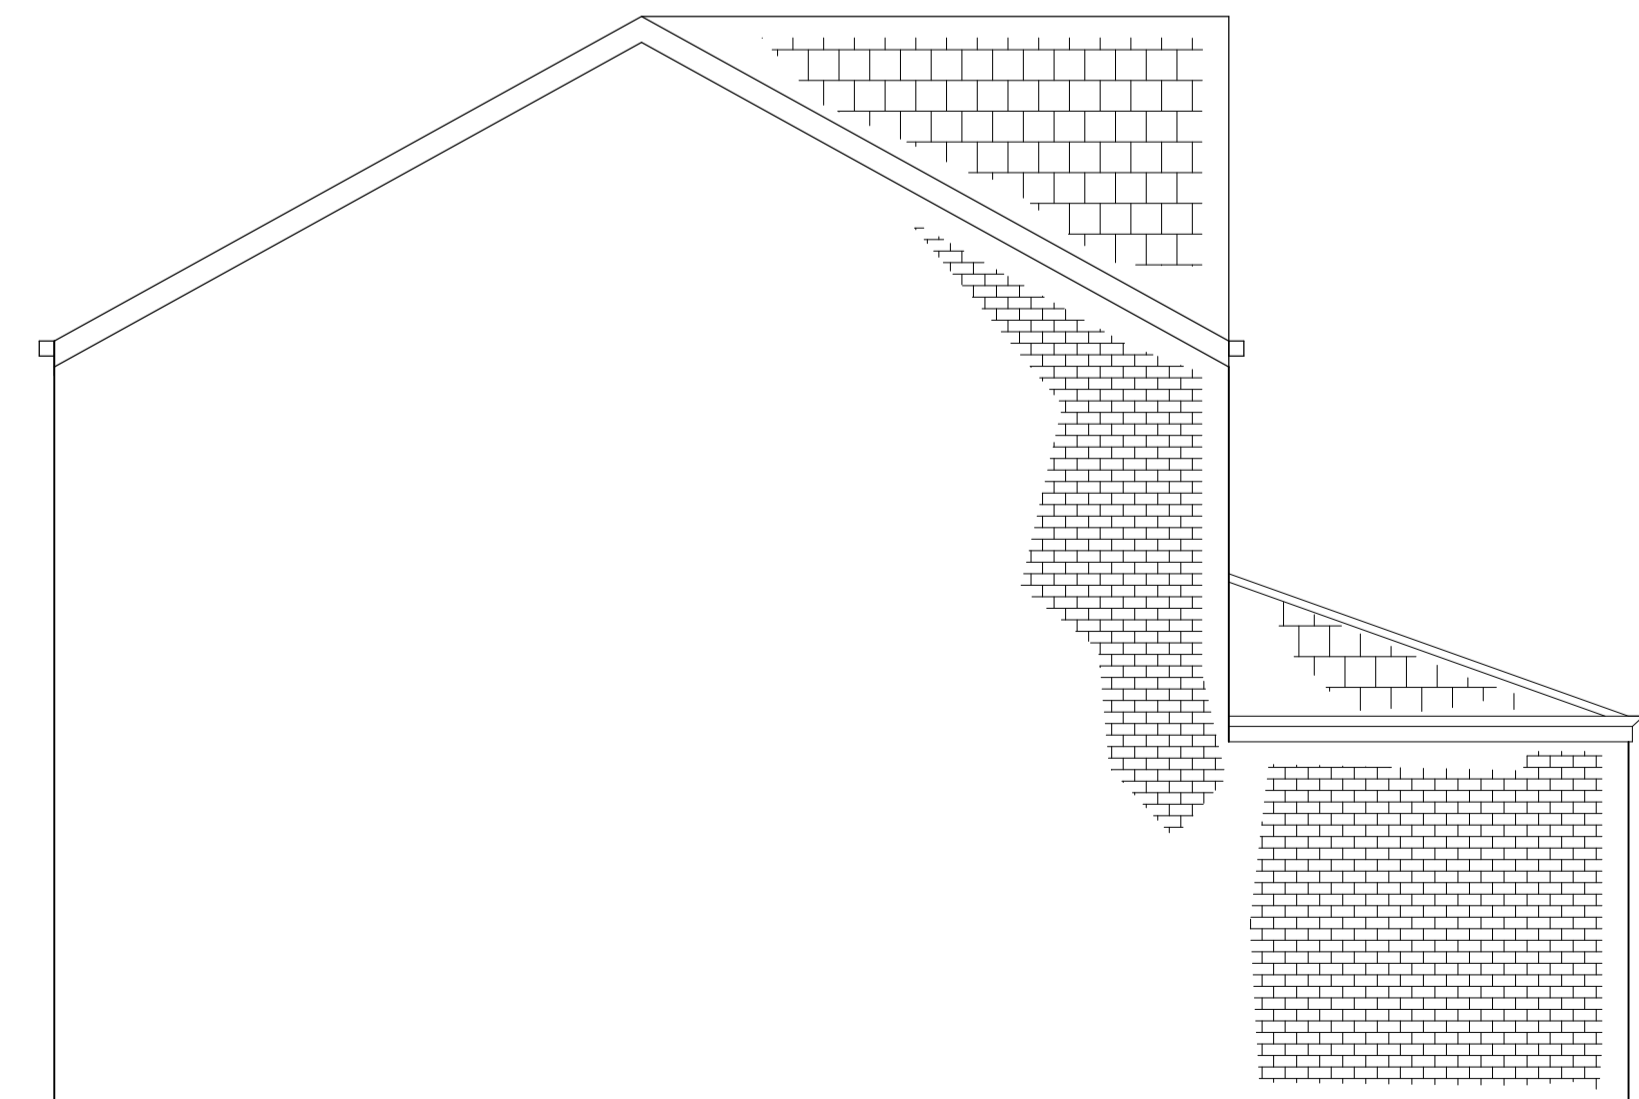

**PROPOSED SIDE EAST ELEVATION\_SCALE 1:50**

|             |                                 |              |          |
|-------------|---------------------------------|--------------|----------|
| Project:    | 07 NOTTINGHAM COURT, BEDLINGTON | Job No:      | 322      |
| Title:      | GENERAL ARRANGEMENT DRAWING     |              |          |
| Scale:      | 1:50 @ A1                       | Drawn by:    | AJT      |
| Date:       | MAY 2021                        | Stage:       | PLANNING |
| Drawing No: | (20)002                         | Revision No: | ~        |