




LOWER GROUND FLOOR PLAN 1:50

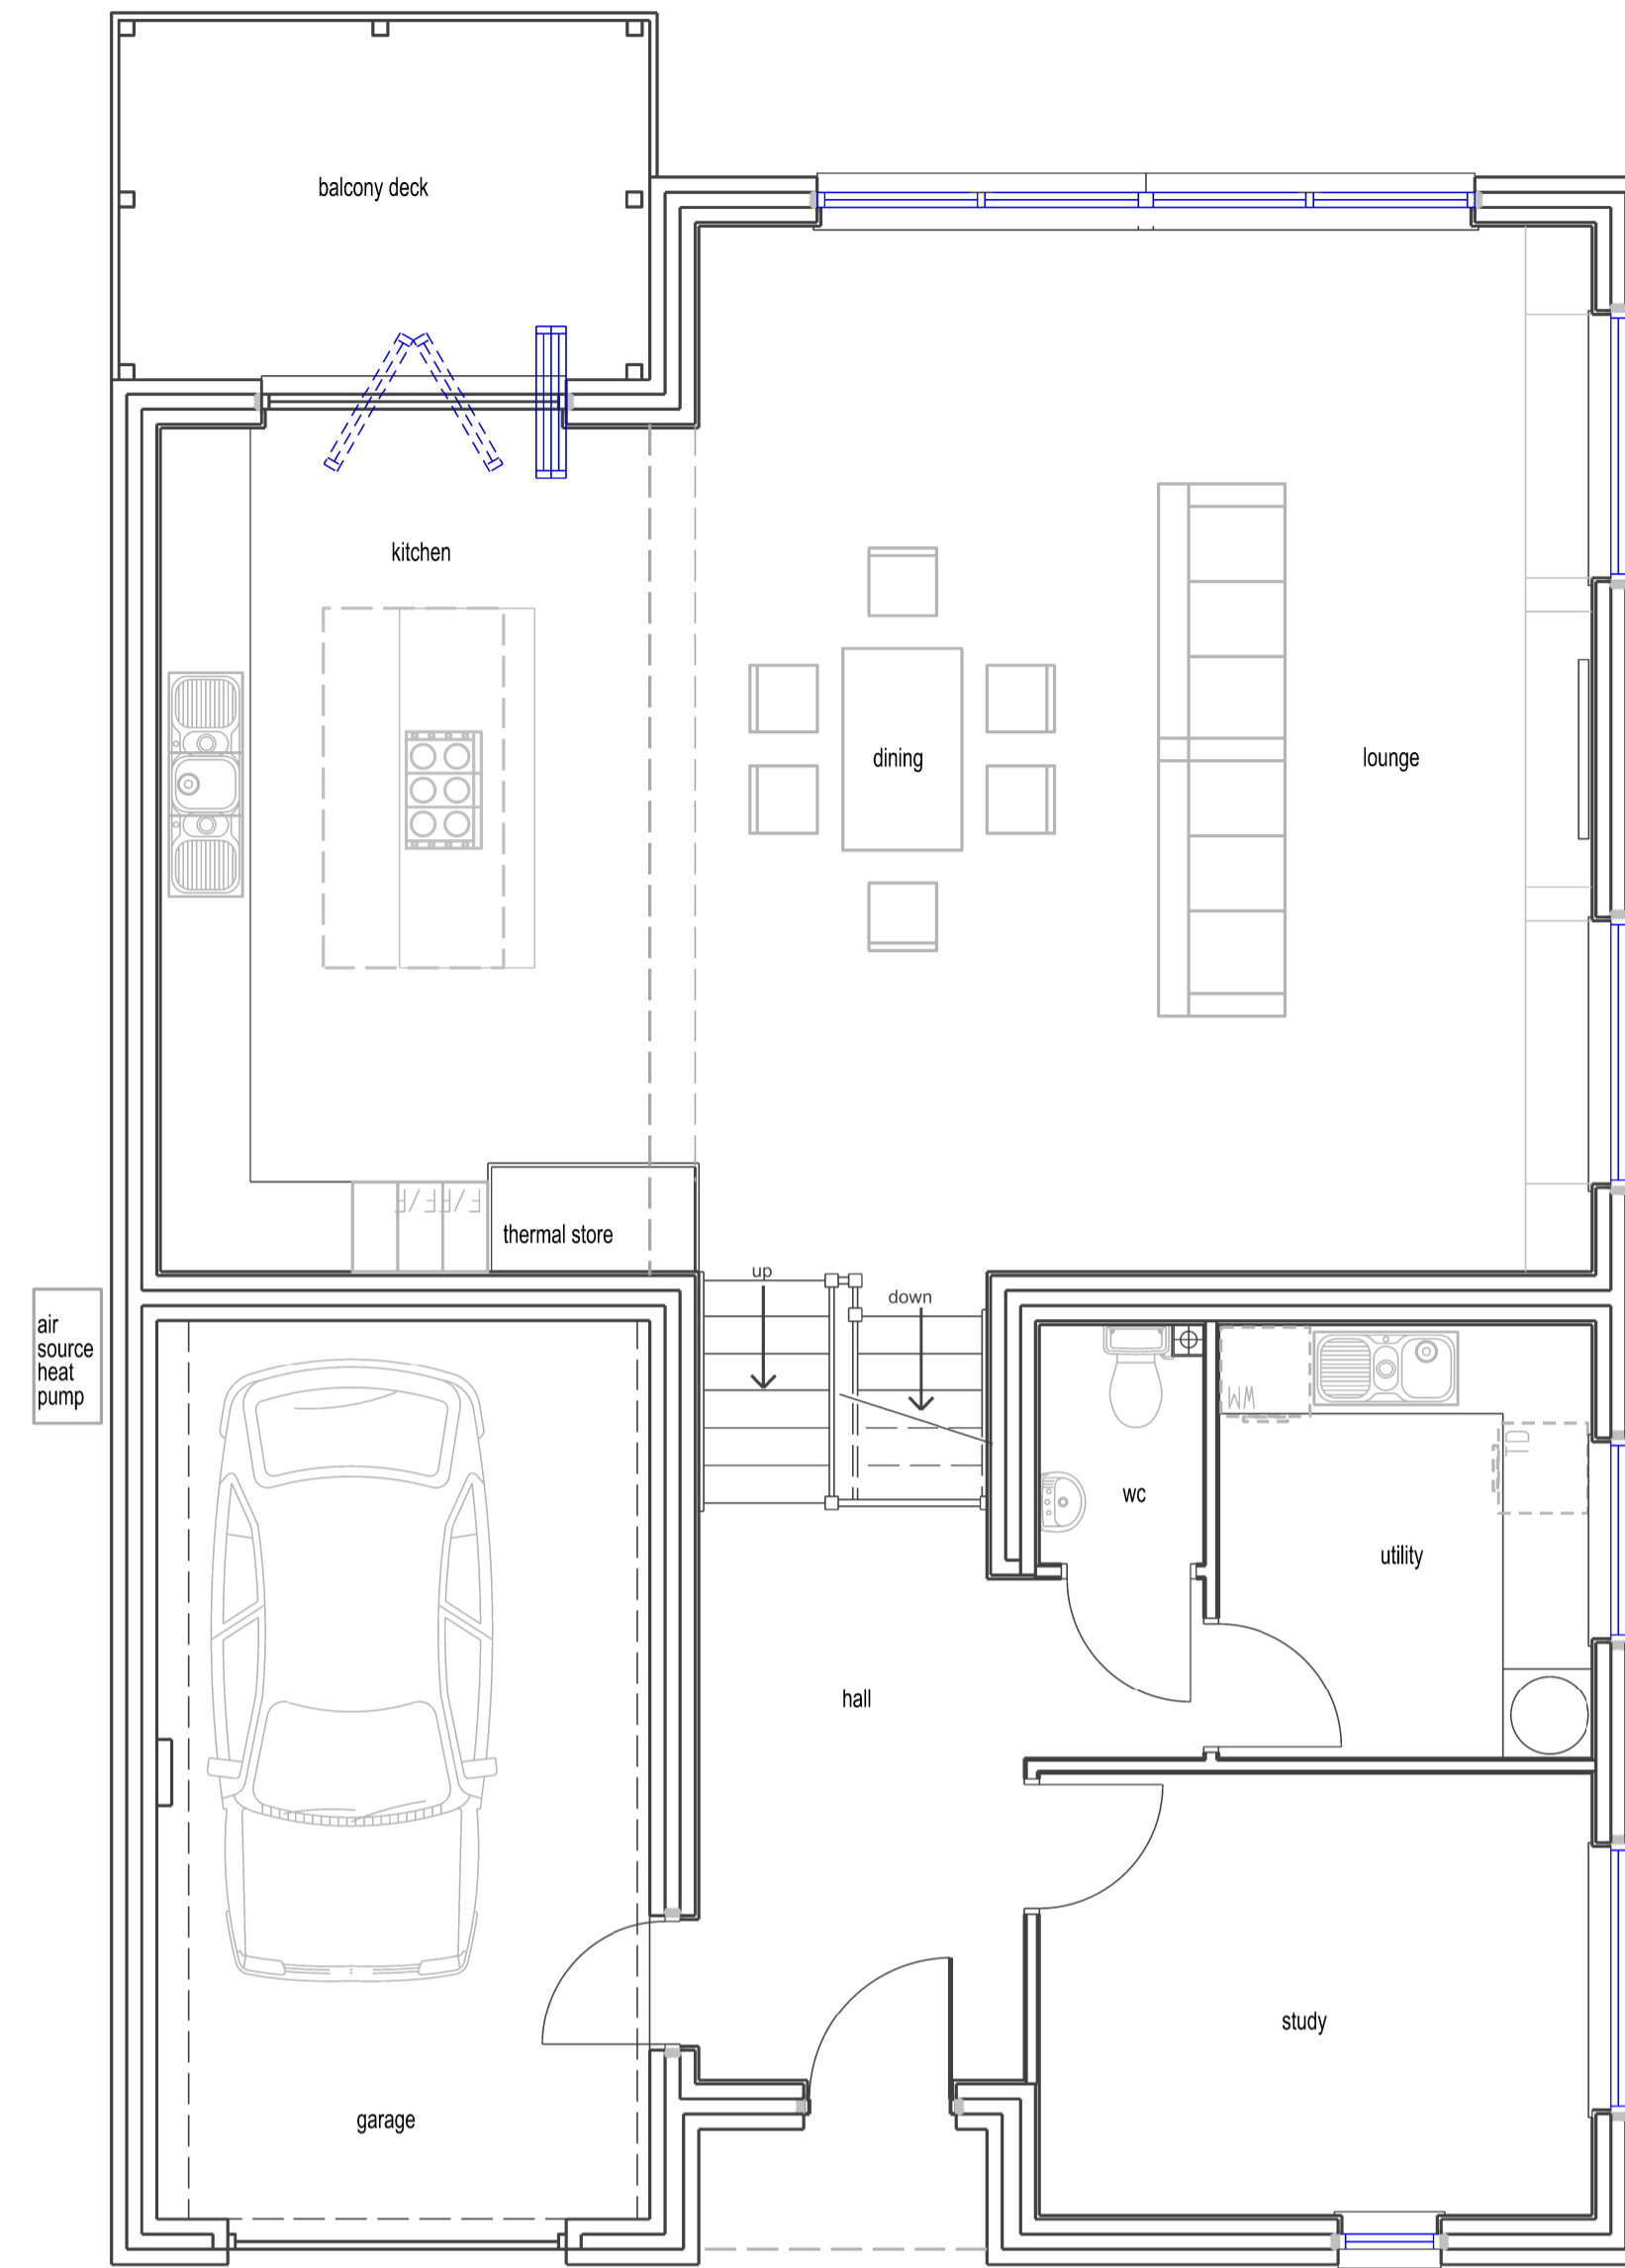


GROUND FLOOR PLAN 1:50

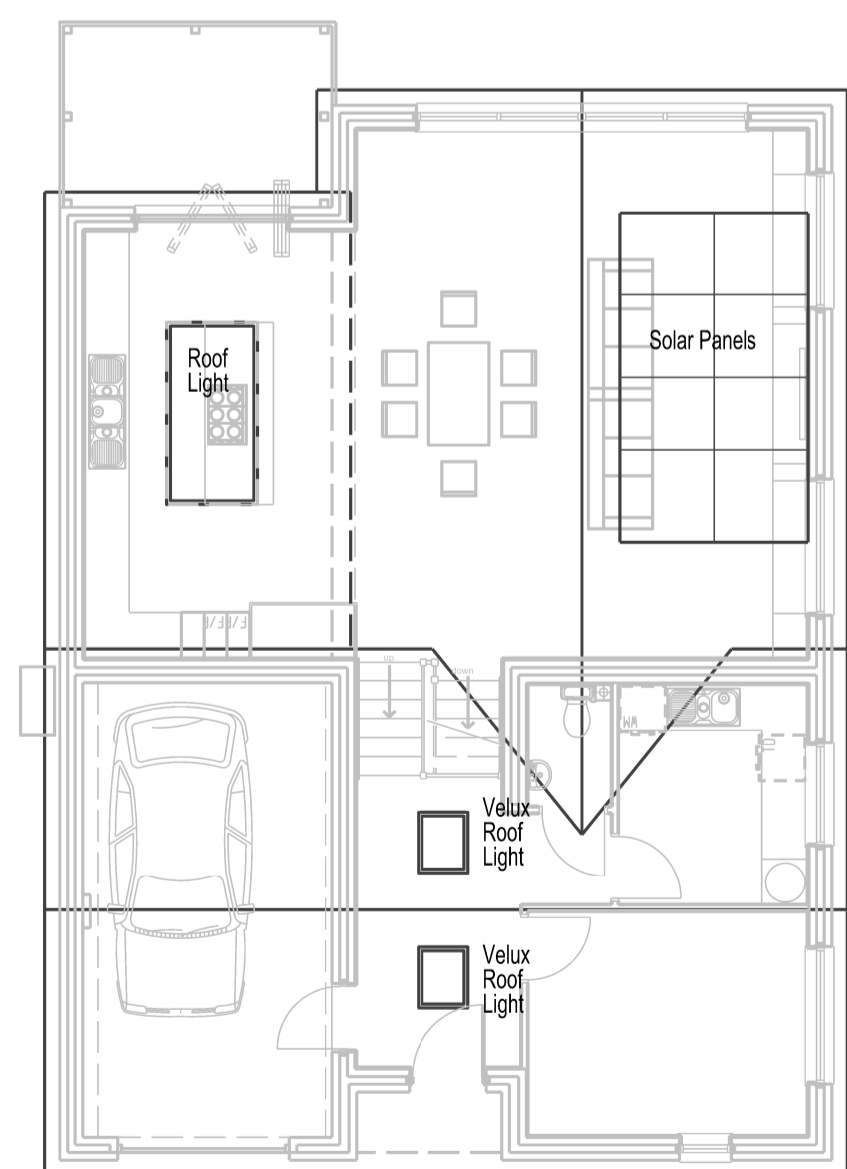

ROOF PLAN 1:100

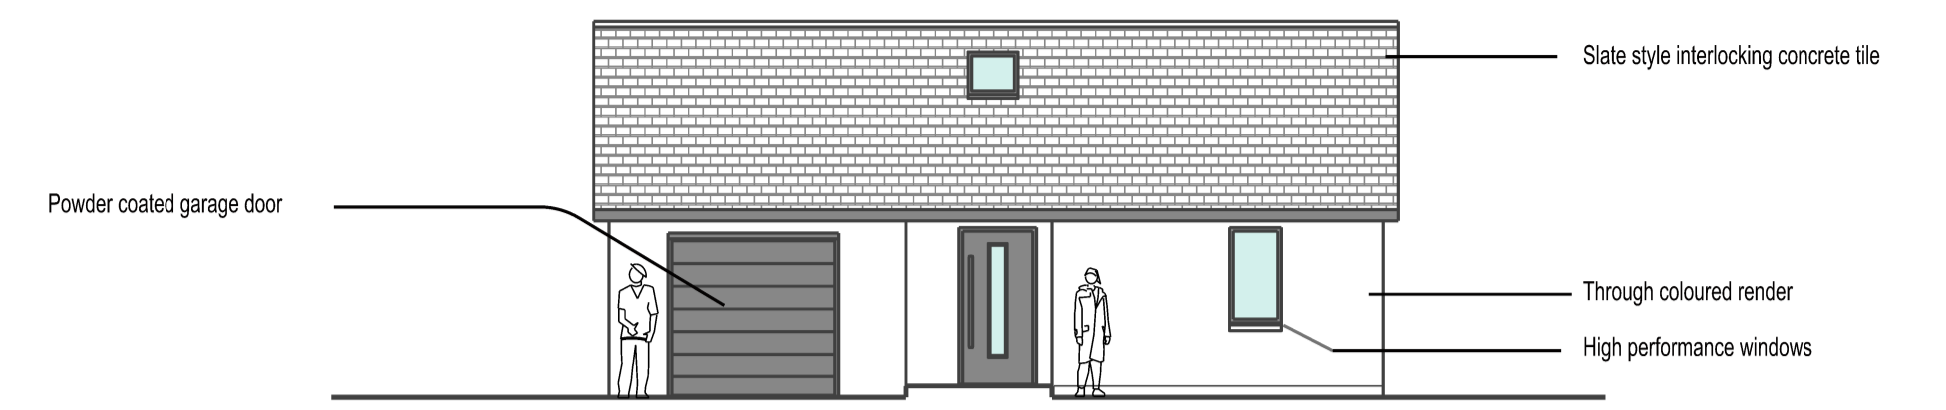


FRONT / SOUTH WEST ELEVATION :100

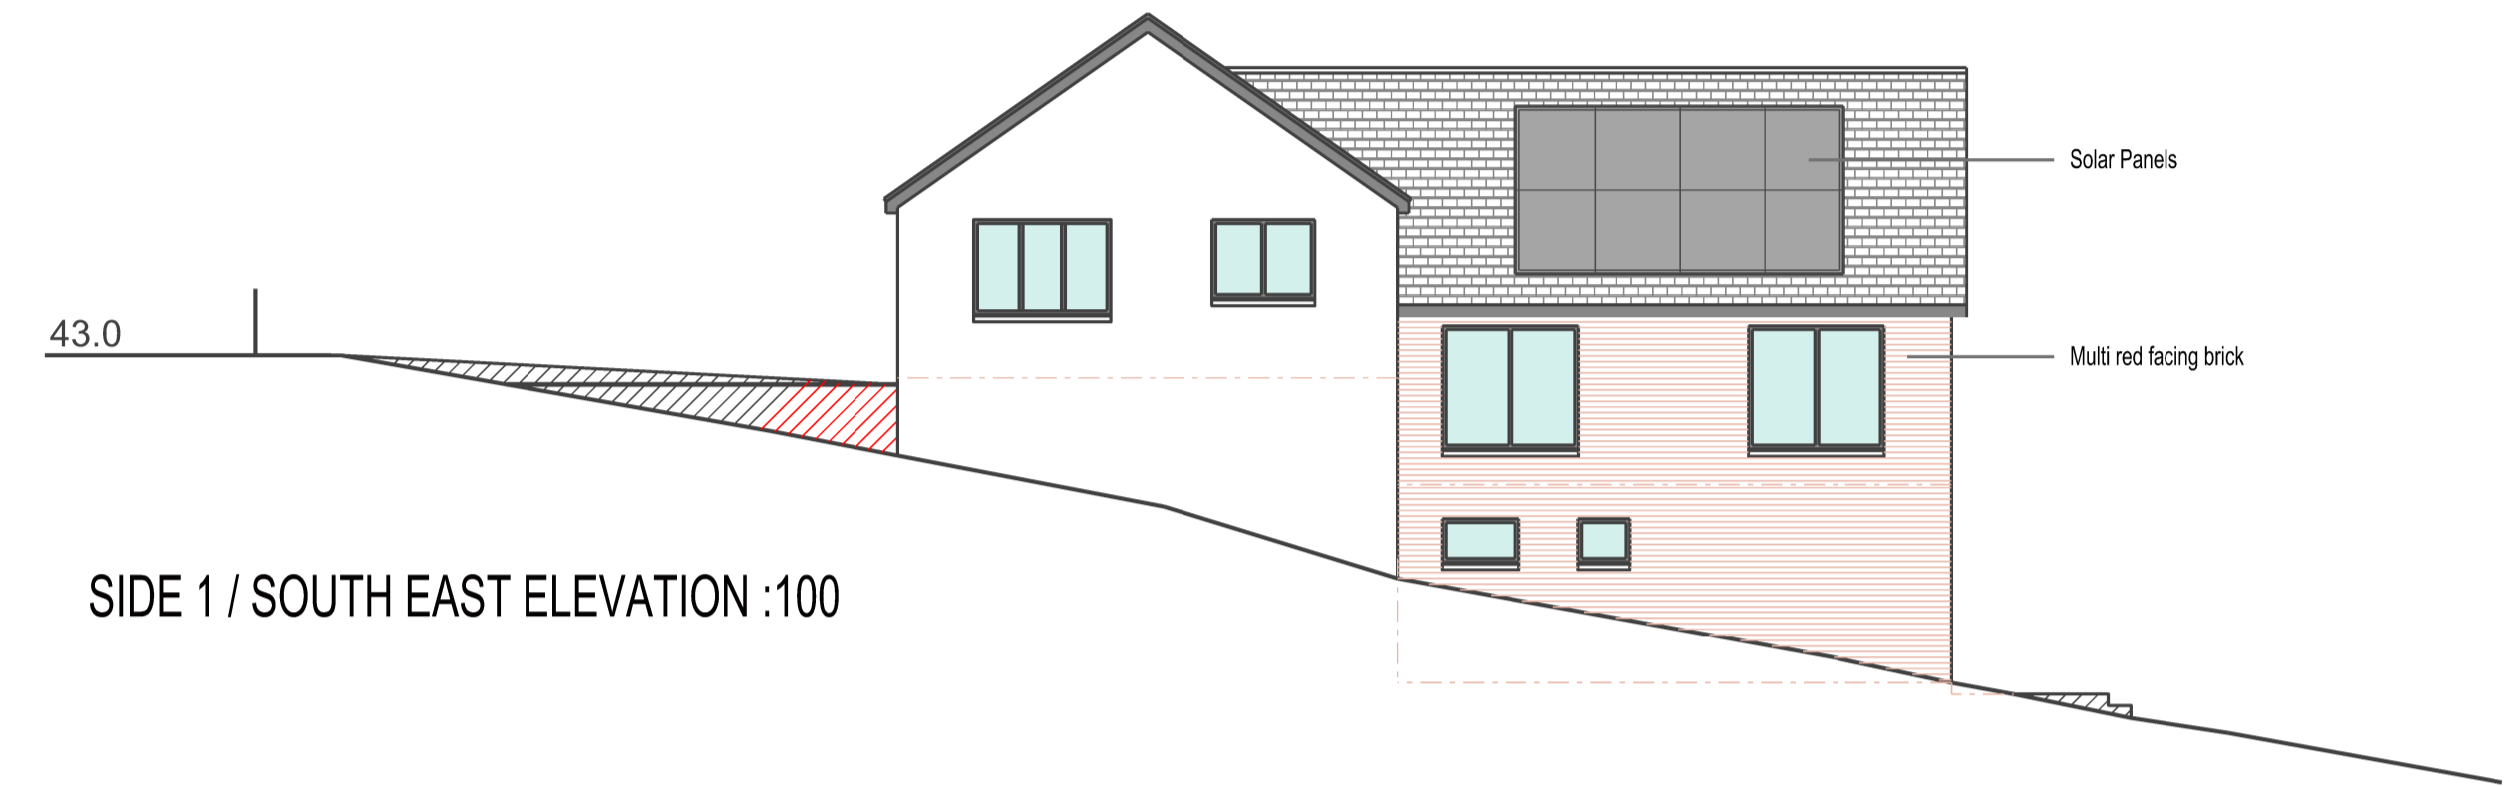

SIDE 1 / SOUTH EAST ELEVATION :100



REAR / NORTH EAST ELEVATION :100

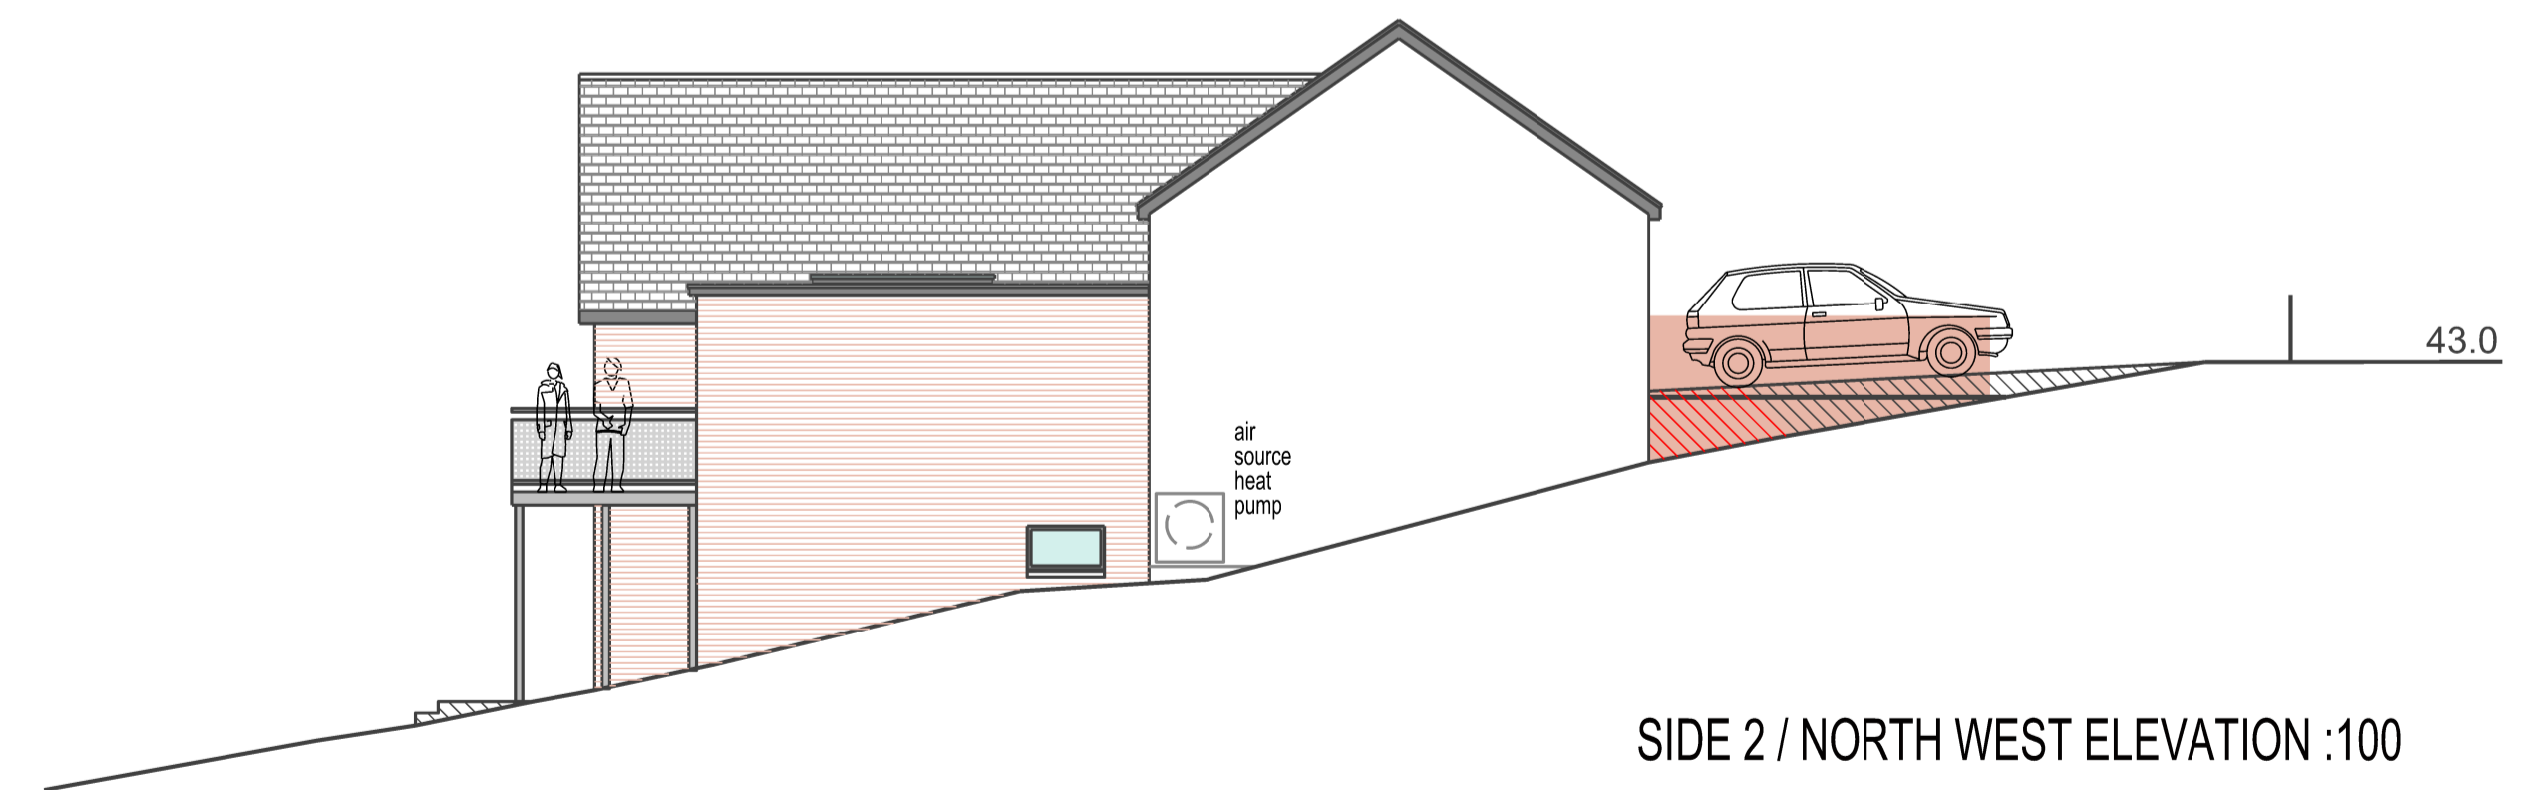

SIDE 2 / NORTH WEST ELEVATION :100

Revisions
 A - 24-04-21 - plans and elevations revised to Clients comments
 B - 11-05-21 - plans and elevations revised to Clients comments

proj no 4008
 sheet number SK - 101
 date MAR 21
 scale 1:50, 1:100
 revision B
 Clonlee Limited
 Housing Development
 Cow Road, Spittal, Berwick

hnh architects
 26 Enterprise House, Kingsway, Team Valley, Gateshead, NE11 0SR
 T: 01914870062
 e: hnh@hnharchitects.co.uk
 COPYRIGHT hnh architects DIMENSIONS NOT TO BE SCALED
 NEWCASTLE

Plot 1 - plans and elevations