




SIDE ELEVATION

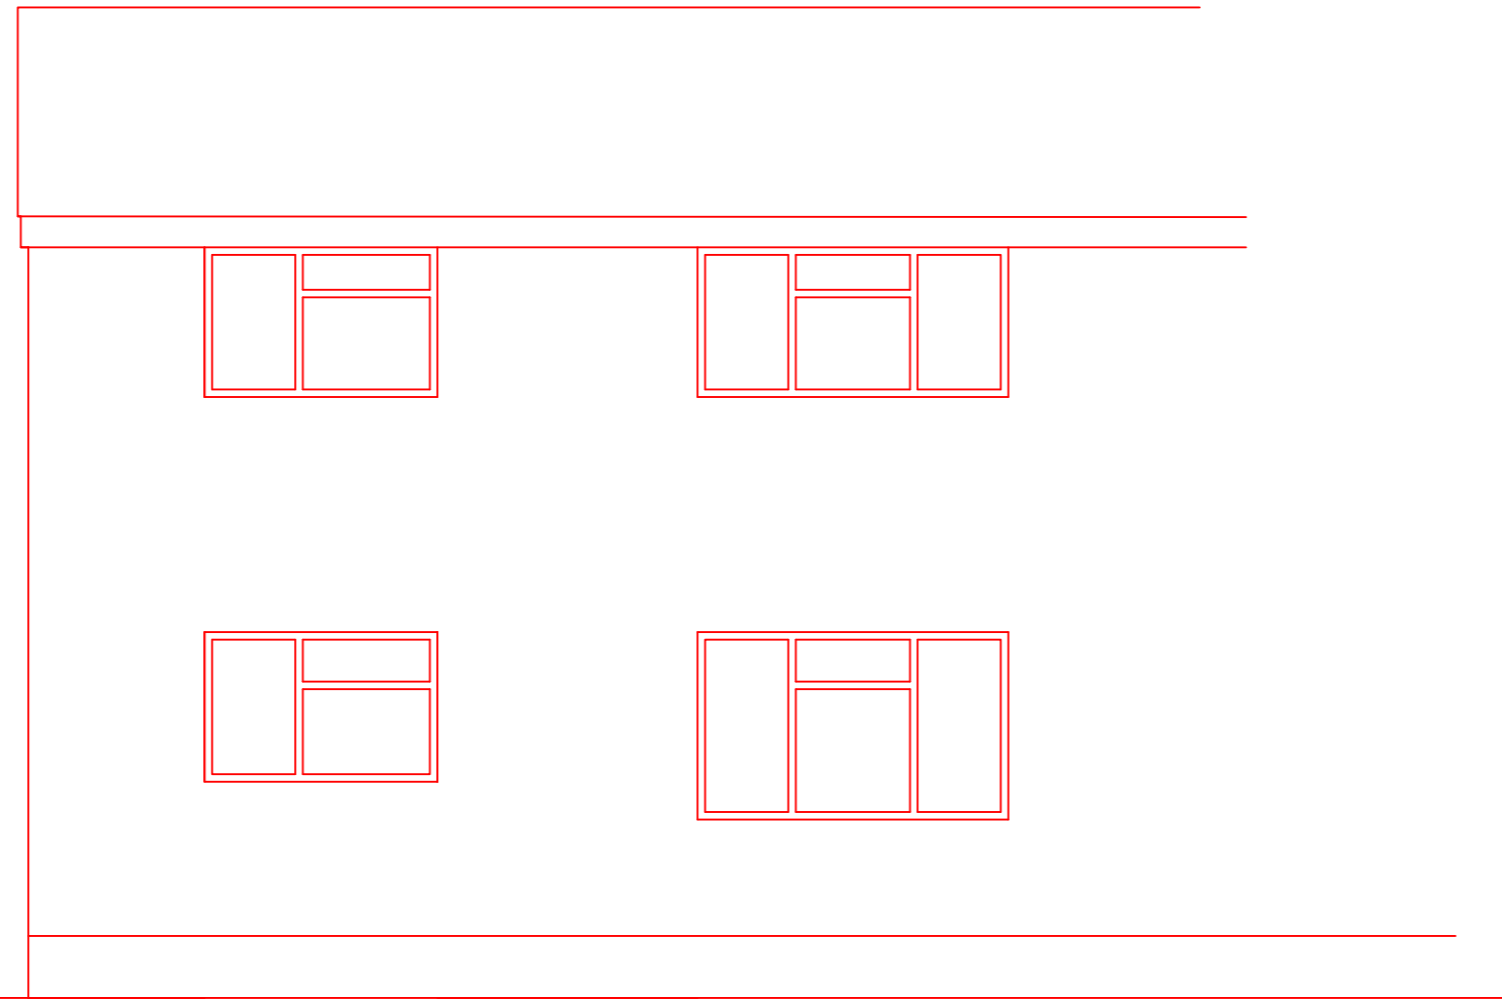

REAR ELEVATION

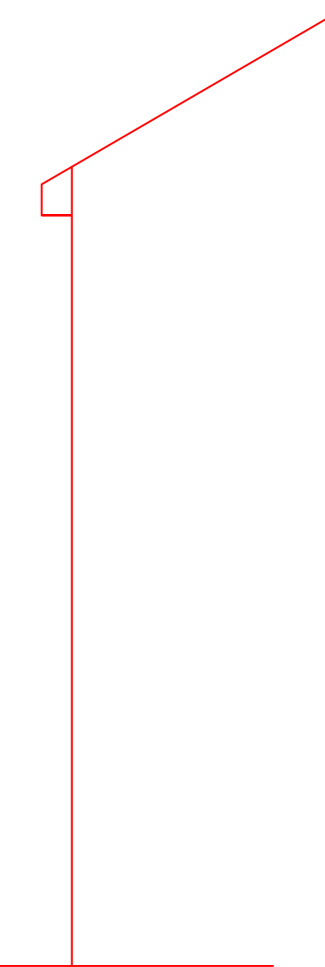

SIDE ELEVATION

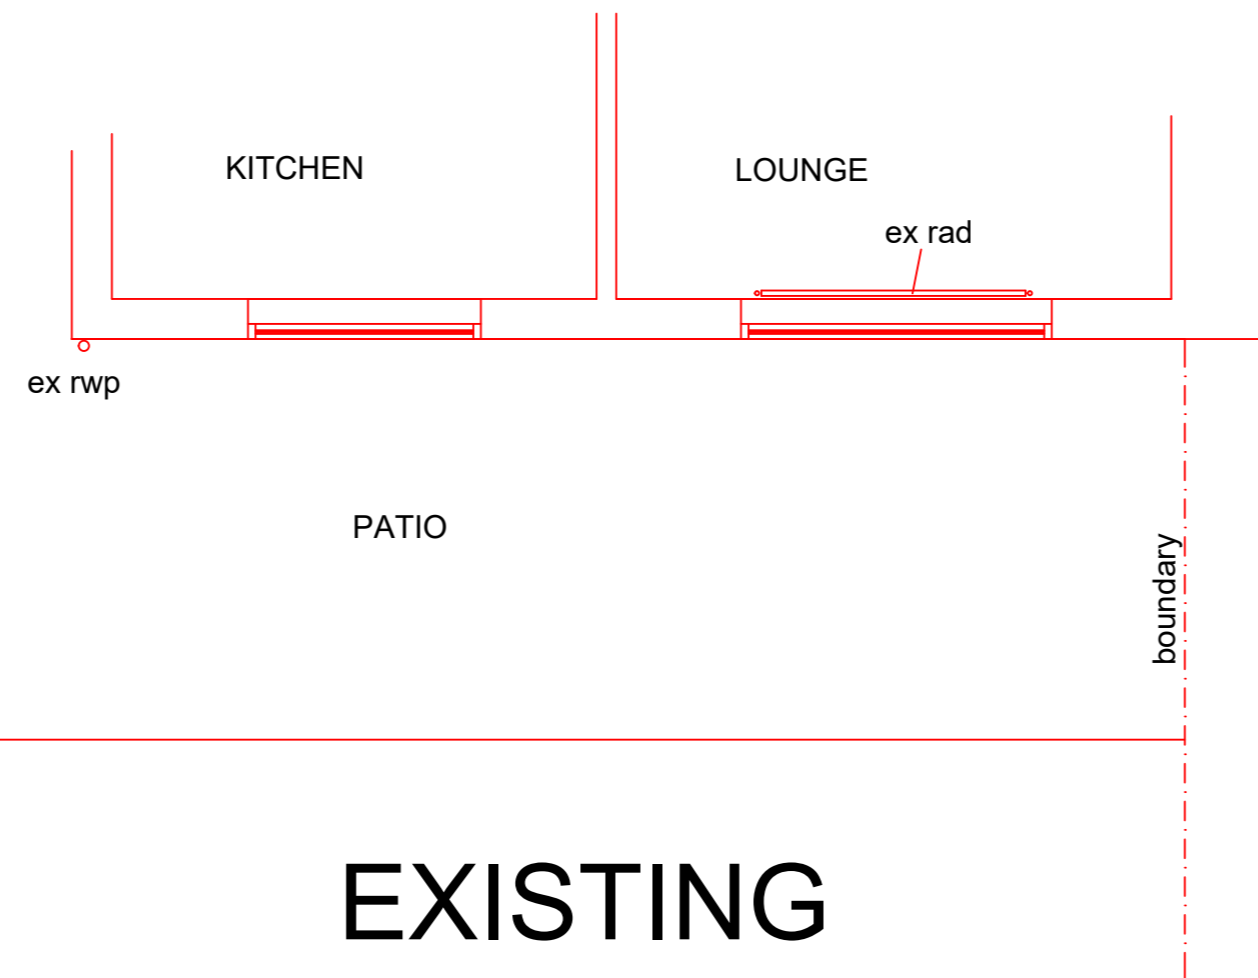

EXISTING

Do NOT scale drawing except for planning purposes. All dimensions to be verified prior to work commencement. No Decoration works have been included unless otherwise specified.

 <b>North Northamptonshire Council</b>		Swanspool House Doddington Road Wellingborough Tel: 01933 231865	
Client KAREN BROWNE	Address: 59 STANWELL WAY WELLINGBOROUGH	Drwg. Title: EXISTING	
Drwg. No: WG/2020153/003	Rev:	Scale: 1:50	Date: 20/5/2021
		Drawn by: AB	