



PROPOSED GROUND FLOOR PLAN

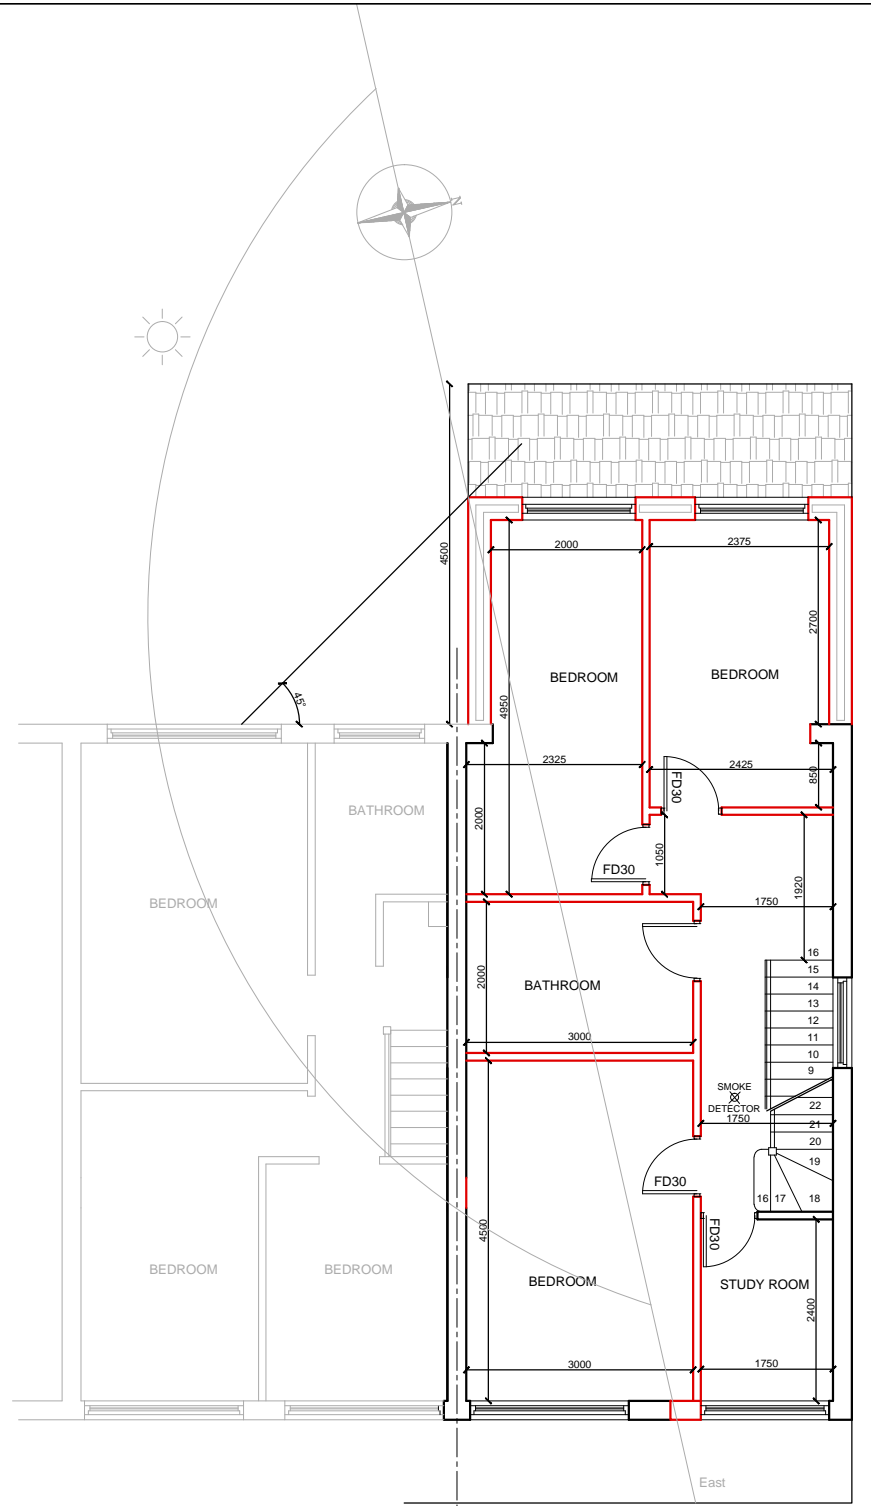


PROPOSED FIRST FLOOR PLAN

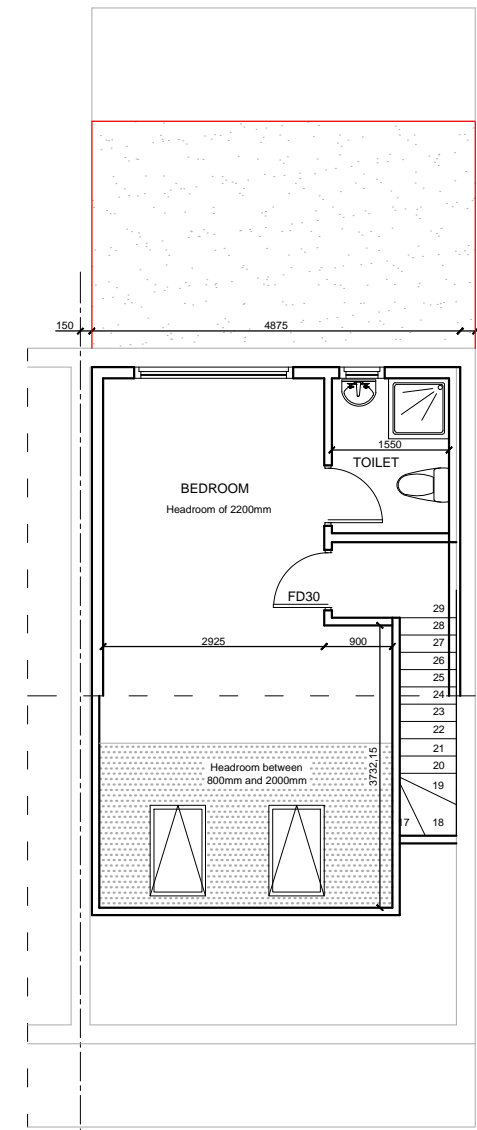

PROPOSED LOFT FLOOR PLAN

**Revision R1**  
**Date: June 2021**

 

Drawn By	AT
Drawing No	KD/EXT/PP/66/20/S-213.3
Date	May 2021
Scale	1:100 @ A3

**PROPOSED DOUBLE STOREY REAR EXTENSION**

Client:  
 Mr. Zyorunas Sukevicius  
 142 South Road  
 Essex  
 RM15 6DA

Keeran Designs Ltd  
 Tel: (020) 8531 6000  
 Fax : (020) 8531 5444  
 E mail : Keeran@ consultant.com  
 Web :www.keerandesigns.co.uk