




no 142a

no 142

no 140c

PROPOSED RIGHT SIDE ELEVATION

PROPOSED FRONT ELEVATION

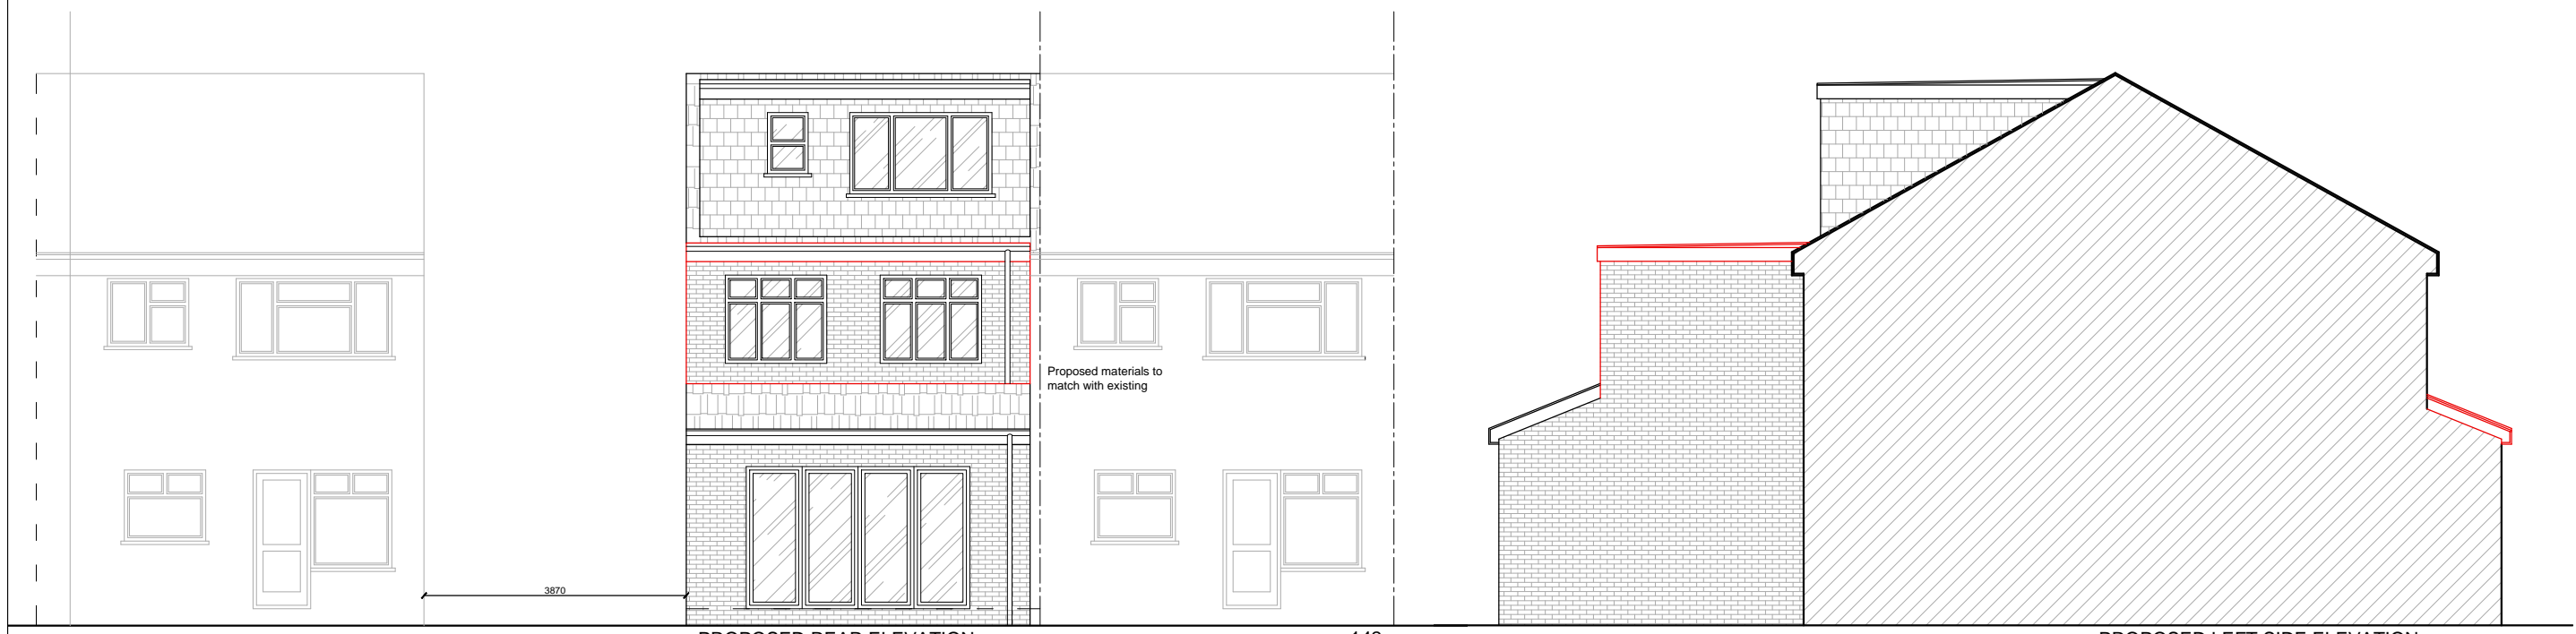

no 140c


PROPOSED REAR ELEVATION

no 142a

PROPOSED LEFT SIDE ELEVATION

no 142

Revision R1
Date: June 2021

 

Drawn By	AT
Drawing No	KD/EXT/PP/66/20/S-213.4
Date	May 2021
Scale	1:100 @ A3

Title

PROPOSED DOUBLE STOREY REAR EXTENSION

Client:
Mr. Zyorunas Sukevicius
142 South Road
Essex
RM15 6DA

Keeran Designs Ltd
Tel: (020) 8531 6000
Fax : (020) 8531 5444
E mail : Keeran@ consultant.com
Web :www.keerandesigns.co.uk