




no 142a

no 142

no 140c

EXISTING RIGHT SIDE ELEVATION

EXISTING FRONT ELEVATION

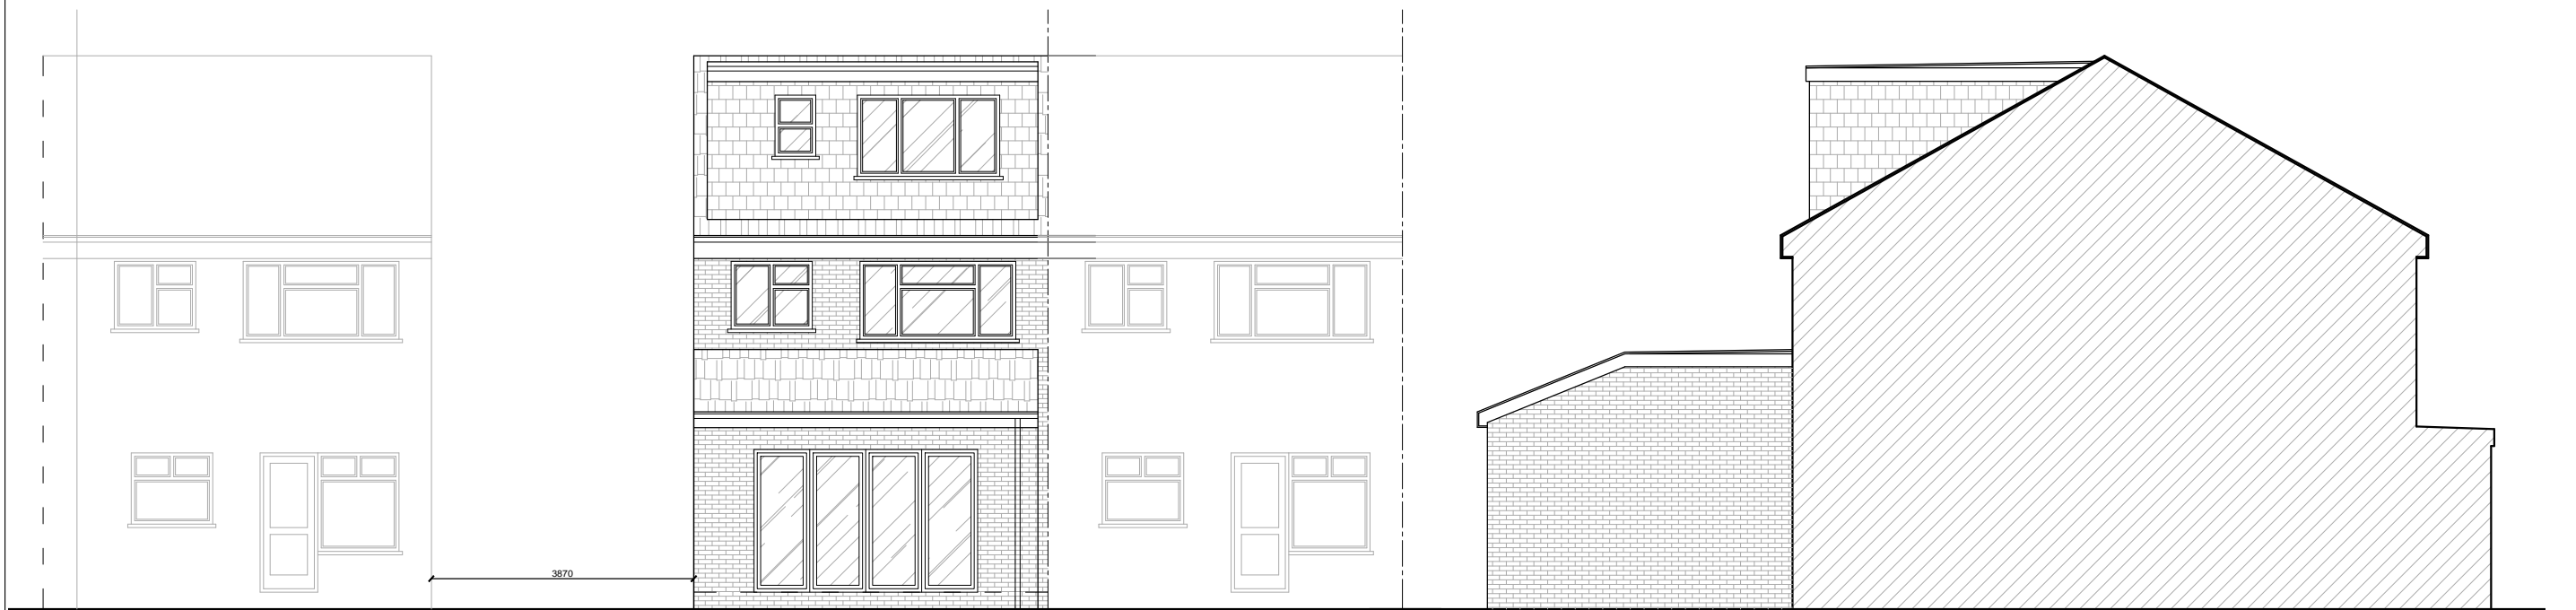

no 140c


EXISTING REAR ELEVATION

no 142a

EXISTING LEFT SIDE ELEVATION

no 142

**Revision R1**  
**Date: June 2021**

 

Drawn By	AT
Drawing No	KD/EXT/PP/66/20/S-213.2
Date	May 2021
Scale	1:100 @ A3

Title

## PROPOSED DOUBLE STOREY REAR EXTENSION

Client:  
Mr. Zyorunas Sukevicius  
142 South Road  
Essex  
RM15 6DA

Keeran Designs Ltd  
Tel: (020) 8531 6000  
Fax : (020) 8531 5444  
E mail : Keeran@ consultant.com  
Web :www.keerandesigns.co.uk