



EXISTING LOFT PLAN

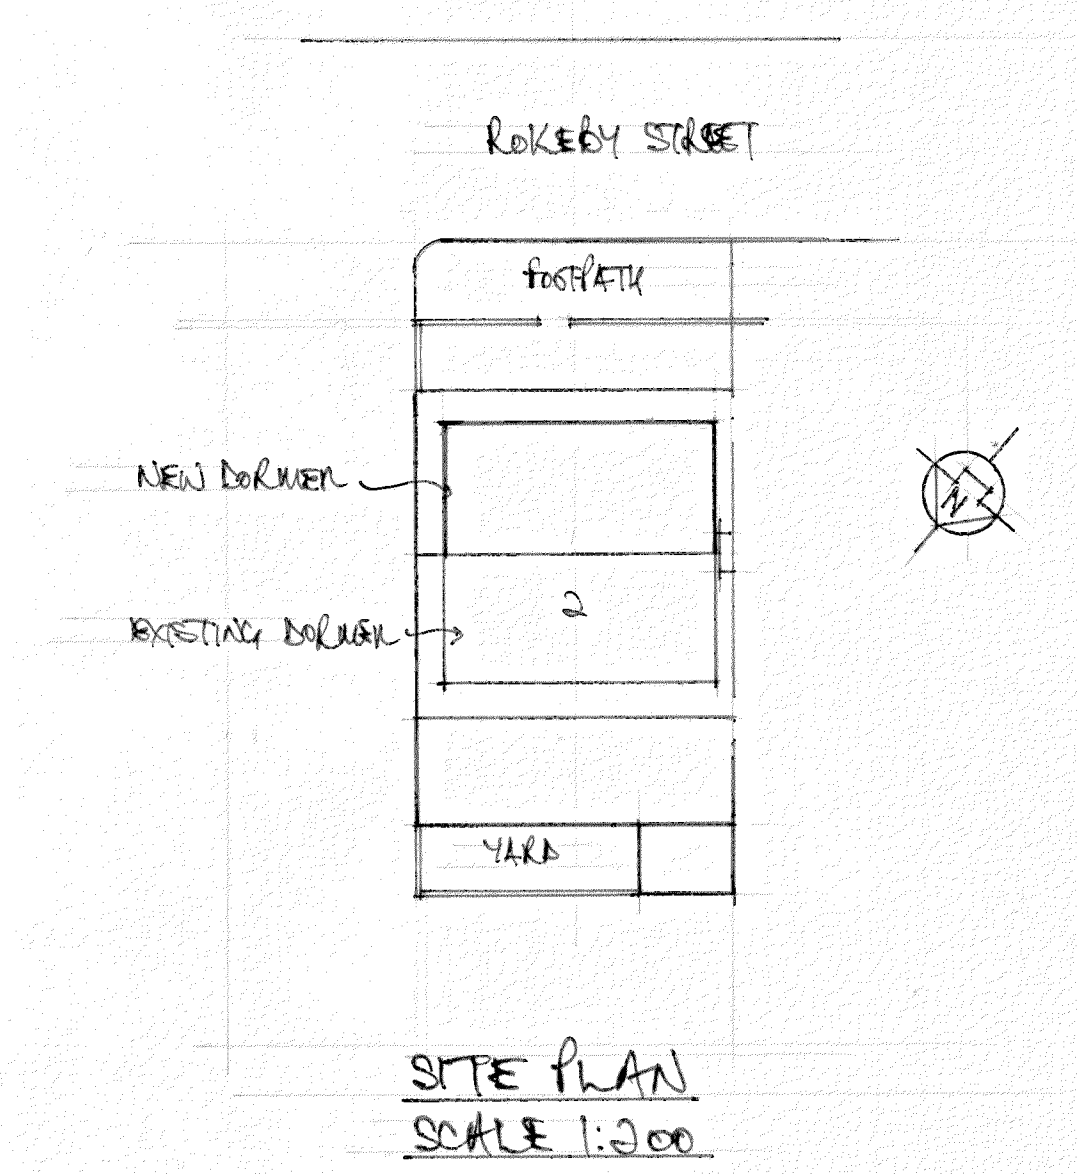


SITE PLAN
SCALE 1:200

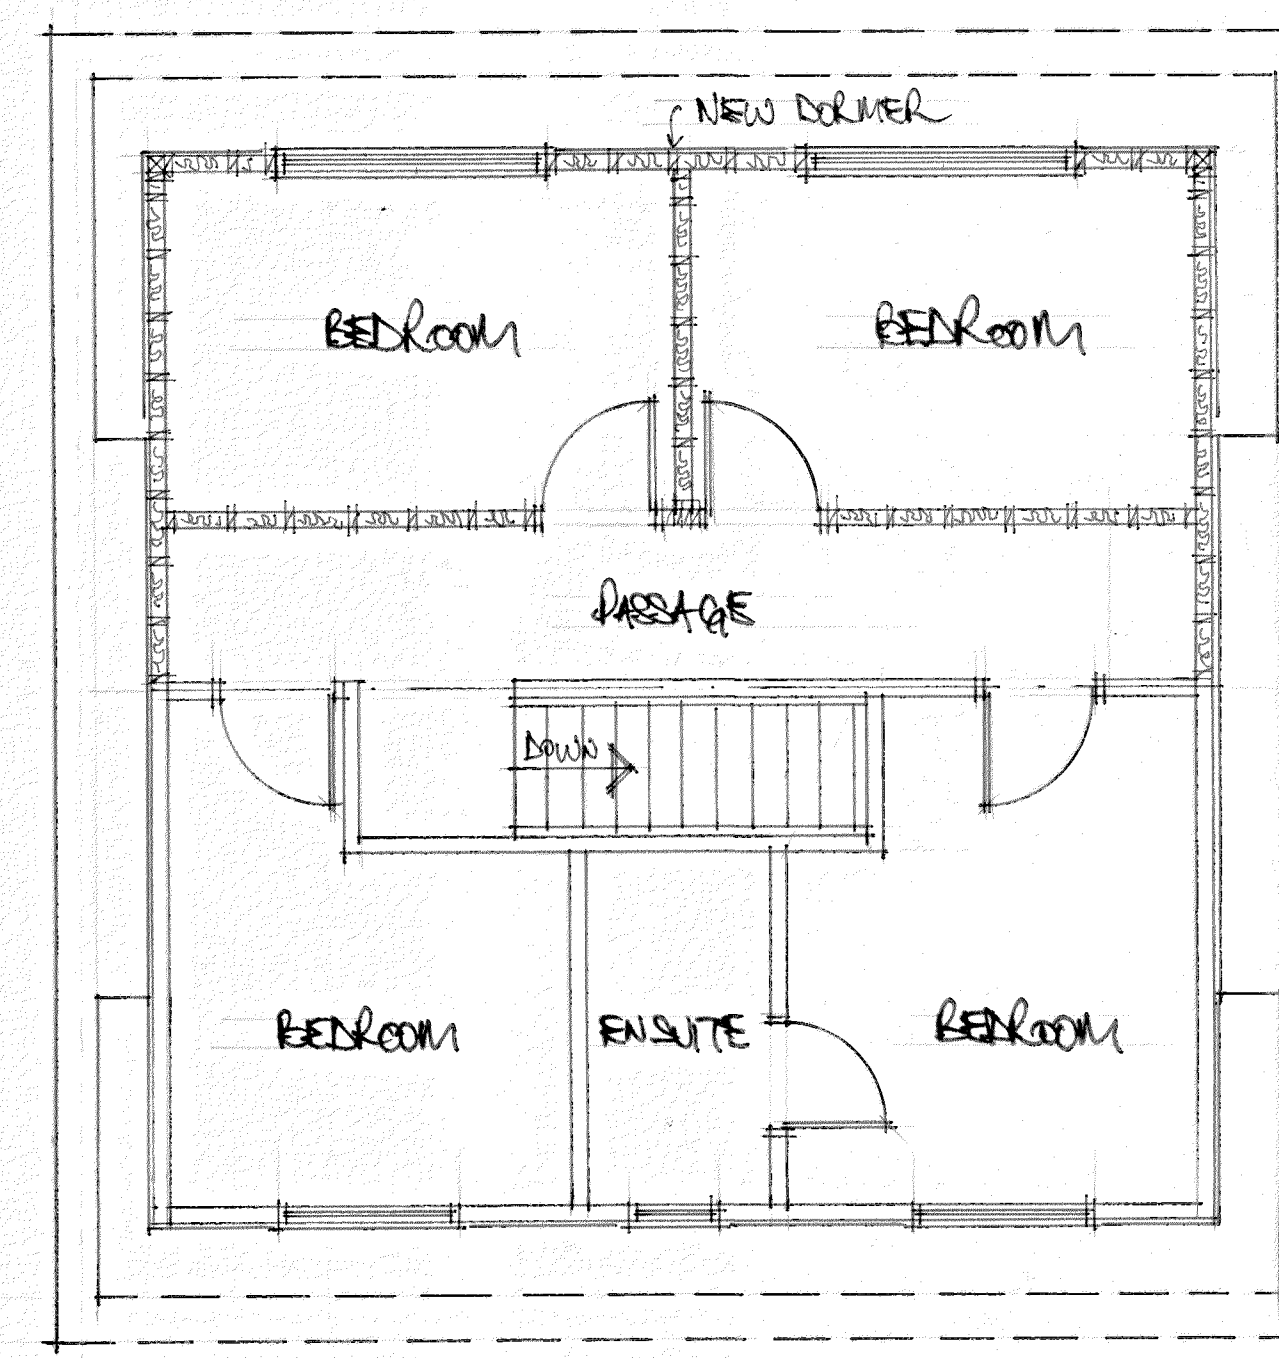


PROPOSED LOFT PLAN




EXISTING FRONT ELEVATION

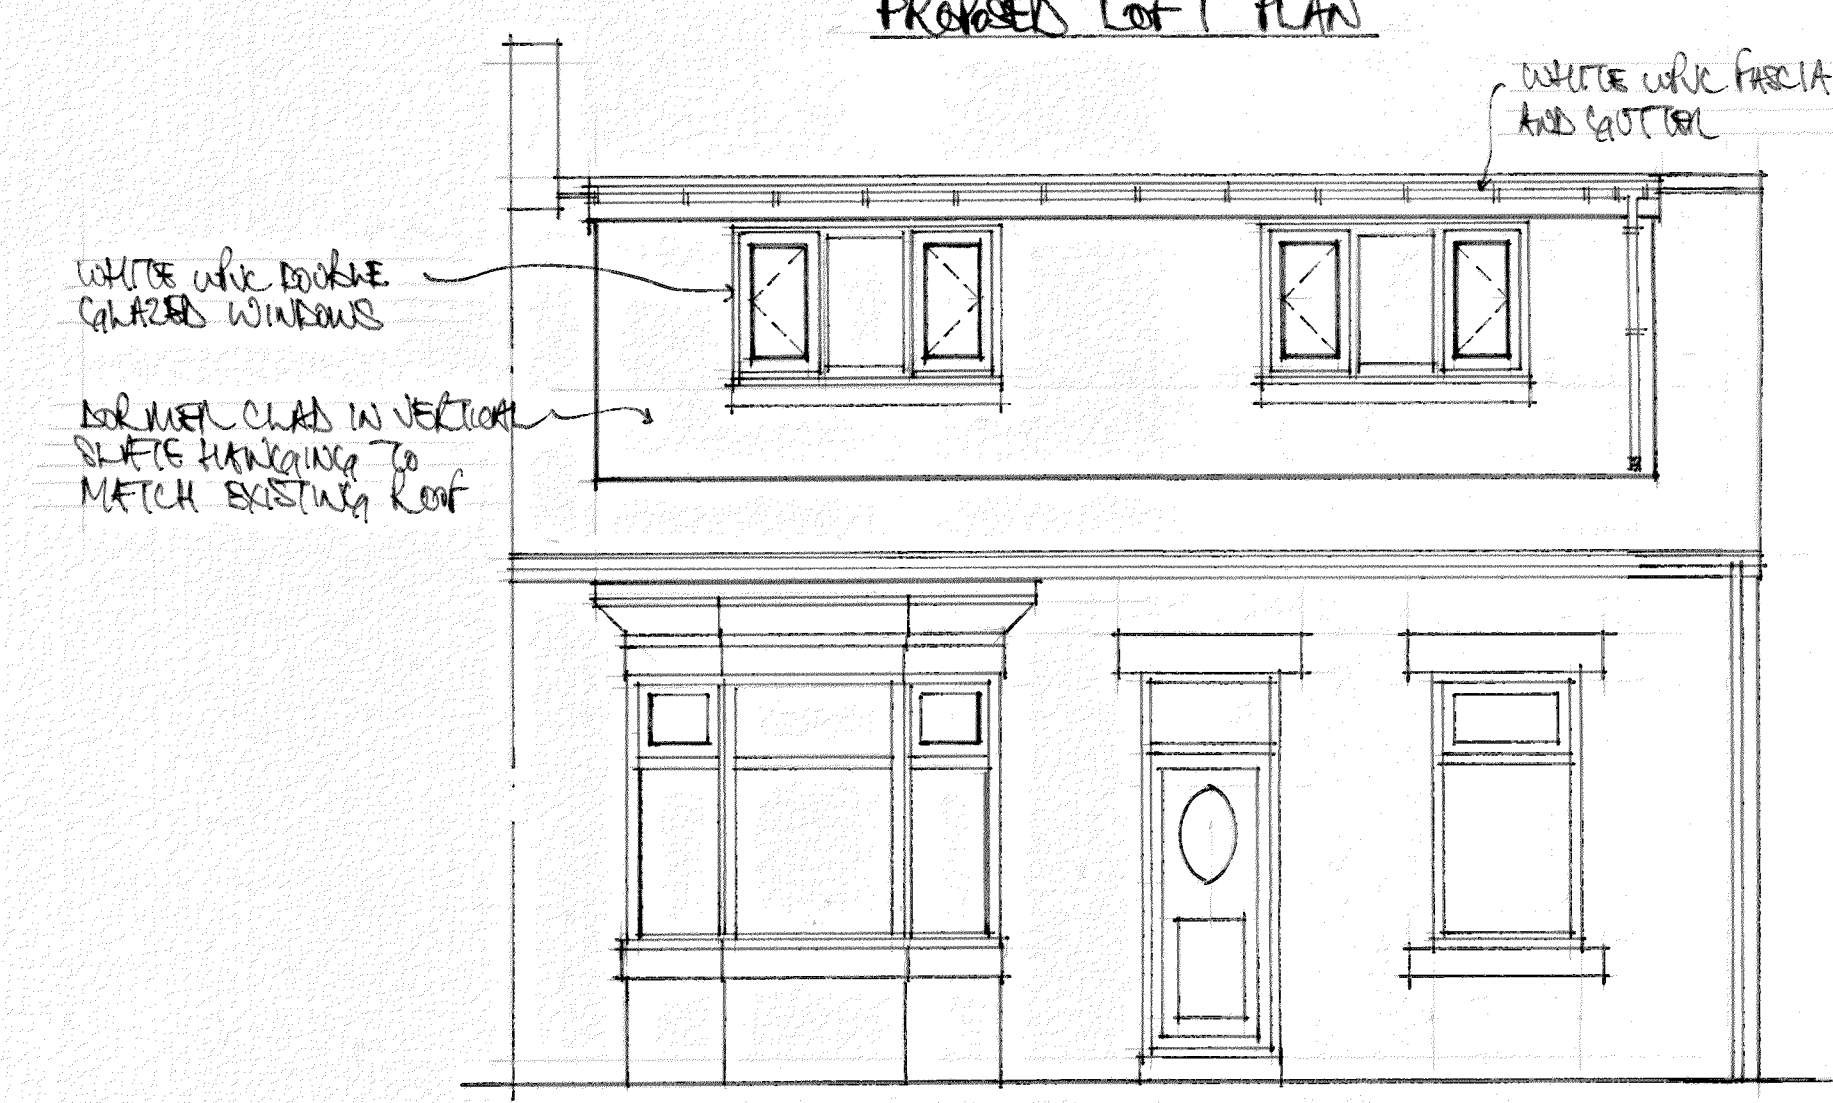


PROPOSED FRONT ELEVATION

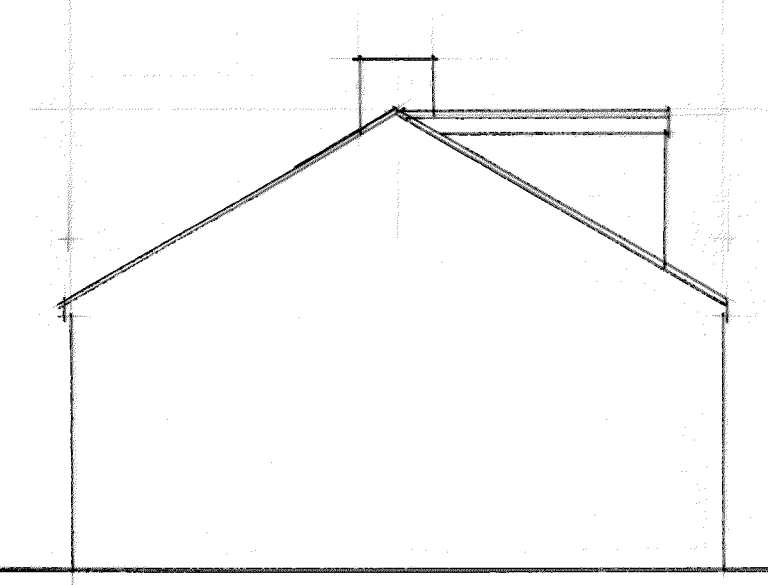


EXISTING SIDE ELEVATION

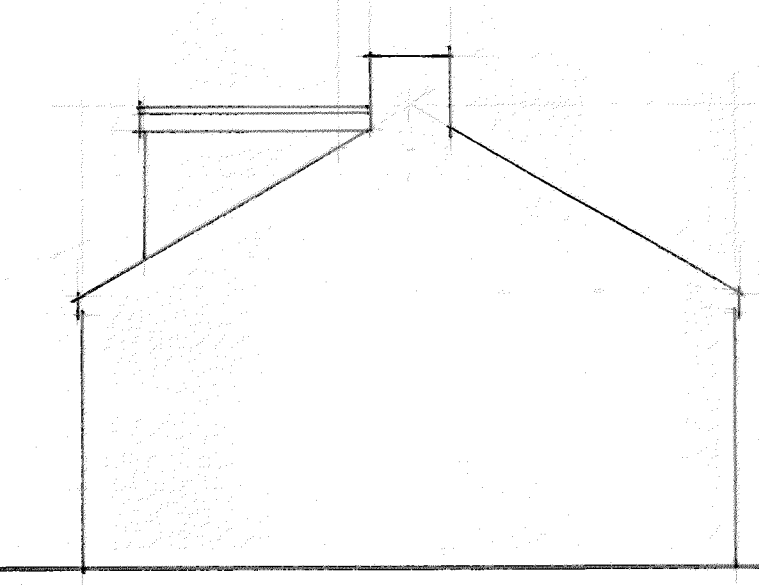

EXISTING SIDE ELEVATION

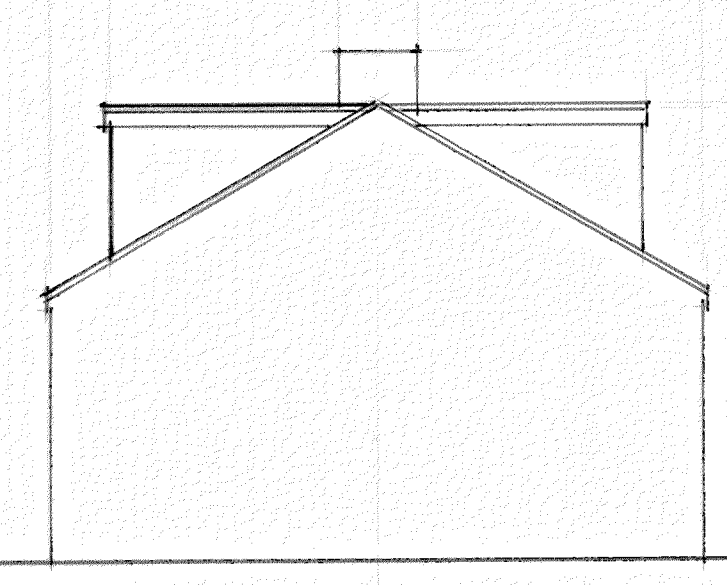

PROPOSED SIDE ELEVATION

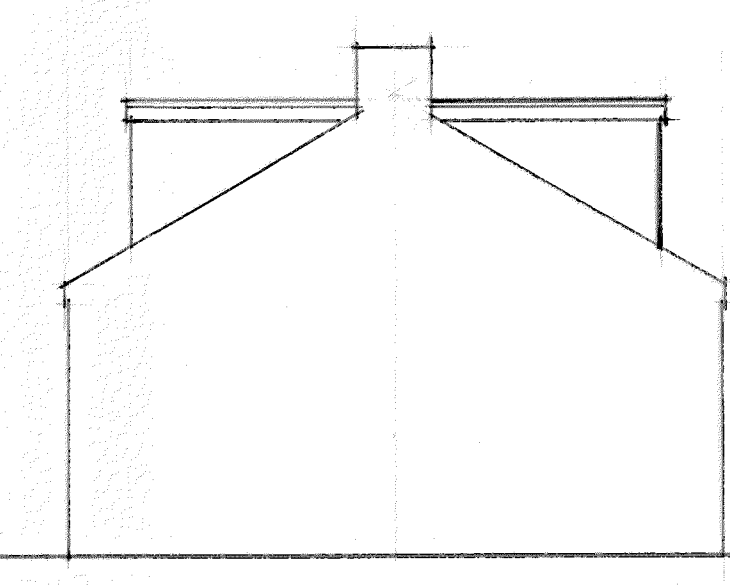

PROPOSED SIDE ELEVATION

MR SYED EZHAR AHMED
2 ROKEBY STREET MILLFIELD
SUNDERLAND

PROPOSED FRONT DORMER TO
EXISTING LOFT CONVERSION

SCALE 1:50 & 1:100 APRIL 2021