



MOSS LANE

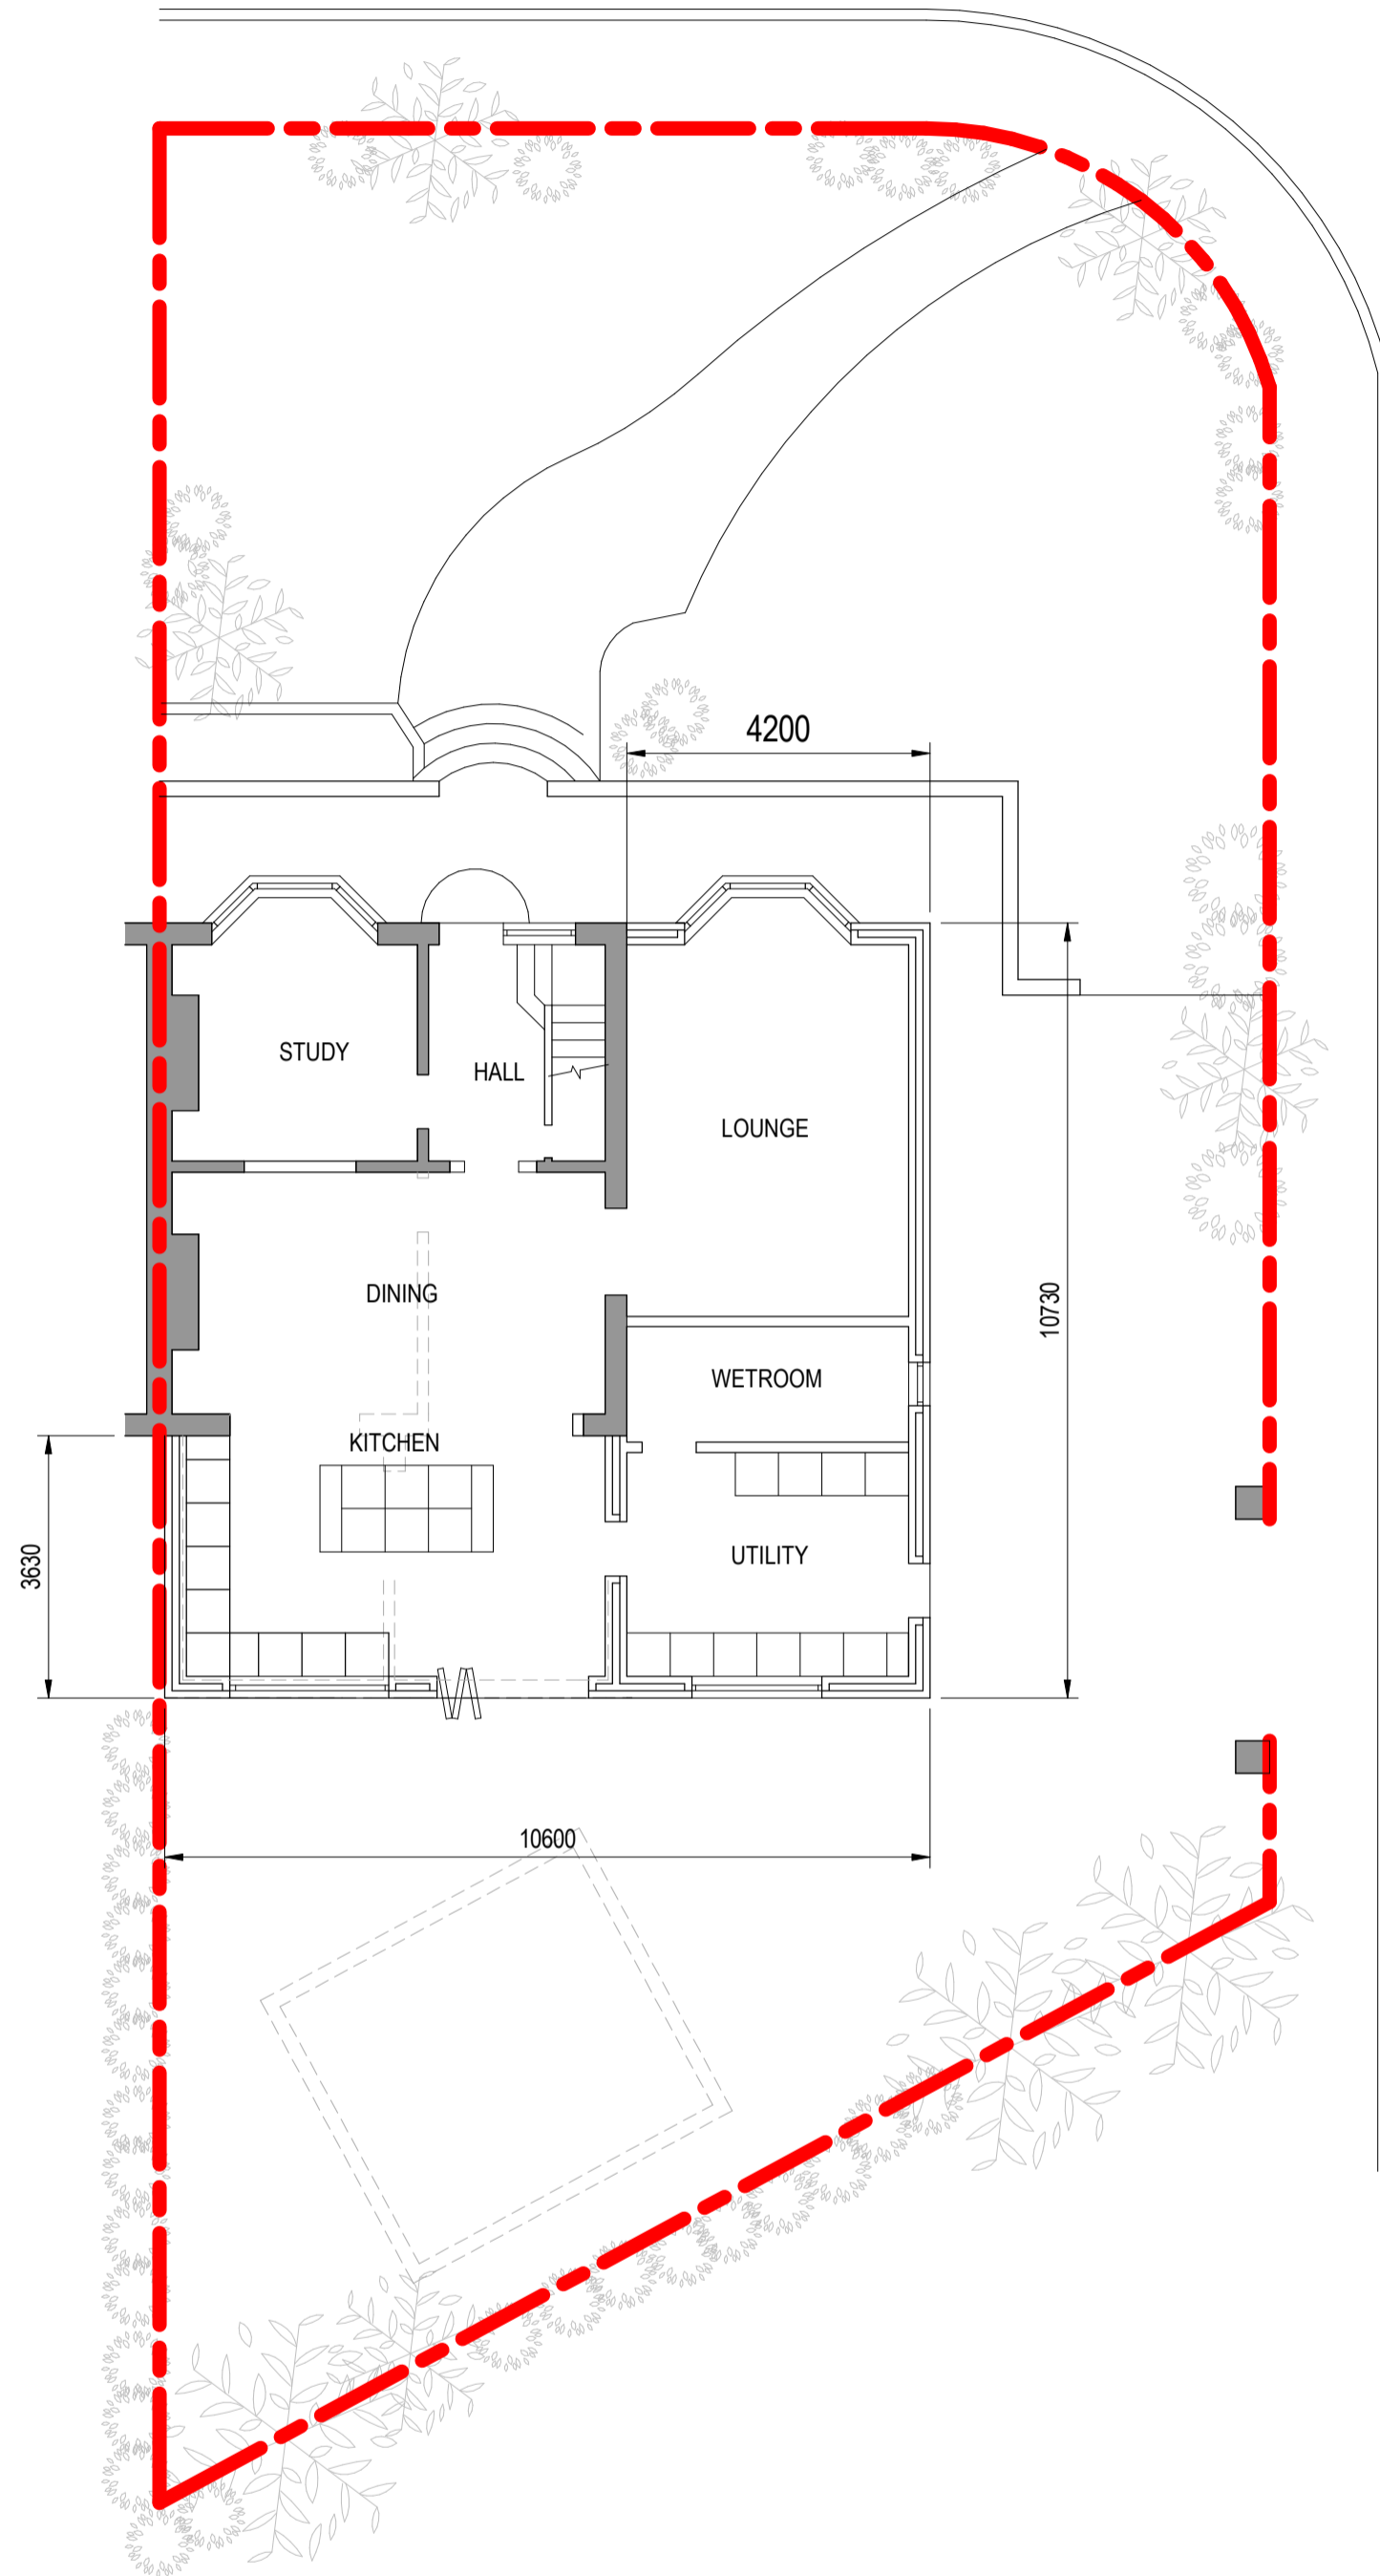

PROPOSED GROUND FLOOR PLAN

MOSS LANE

LEES ROAD

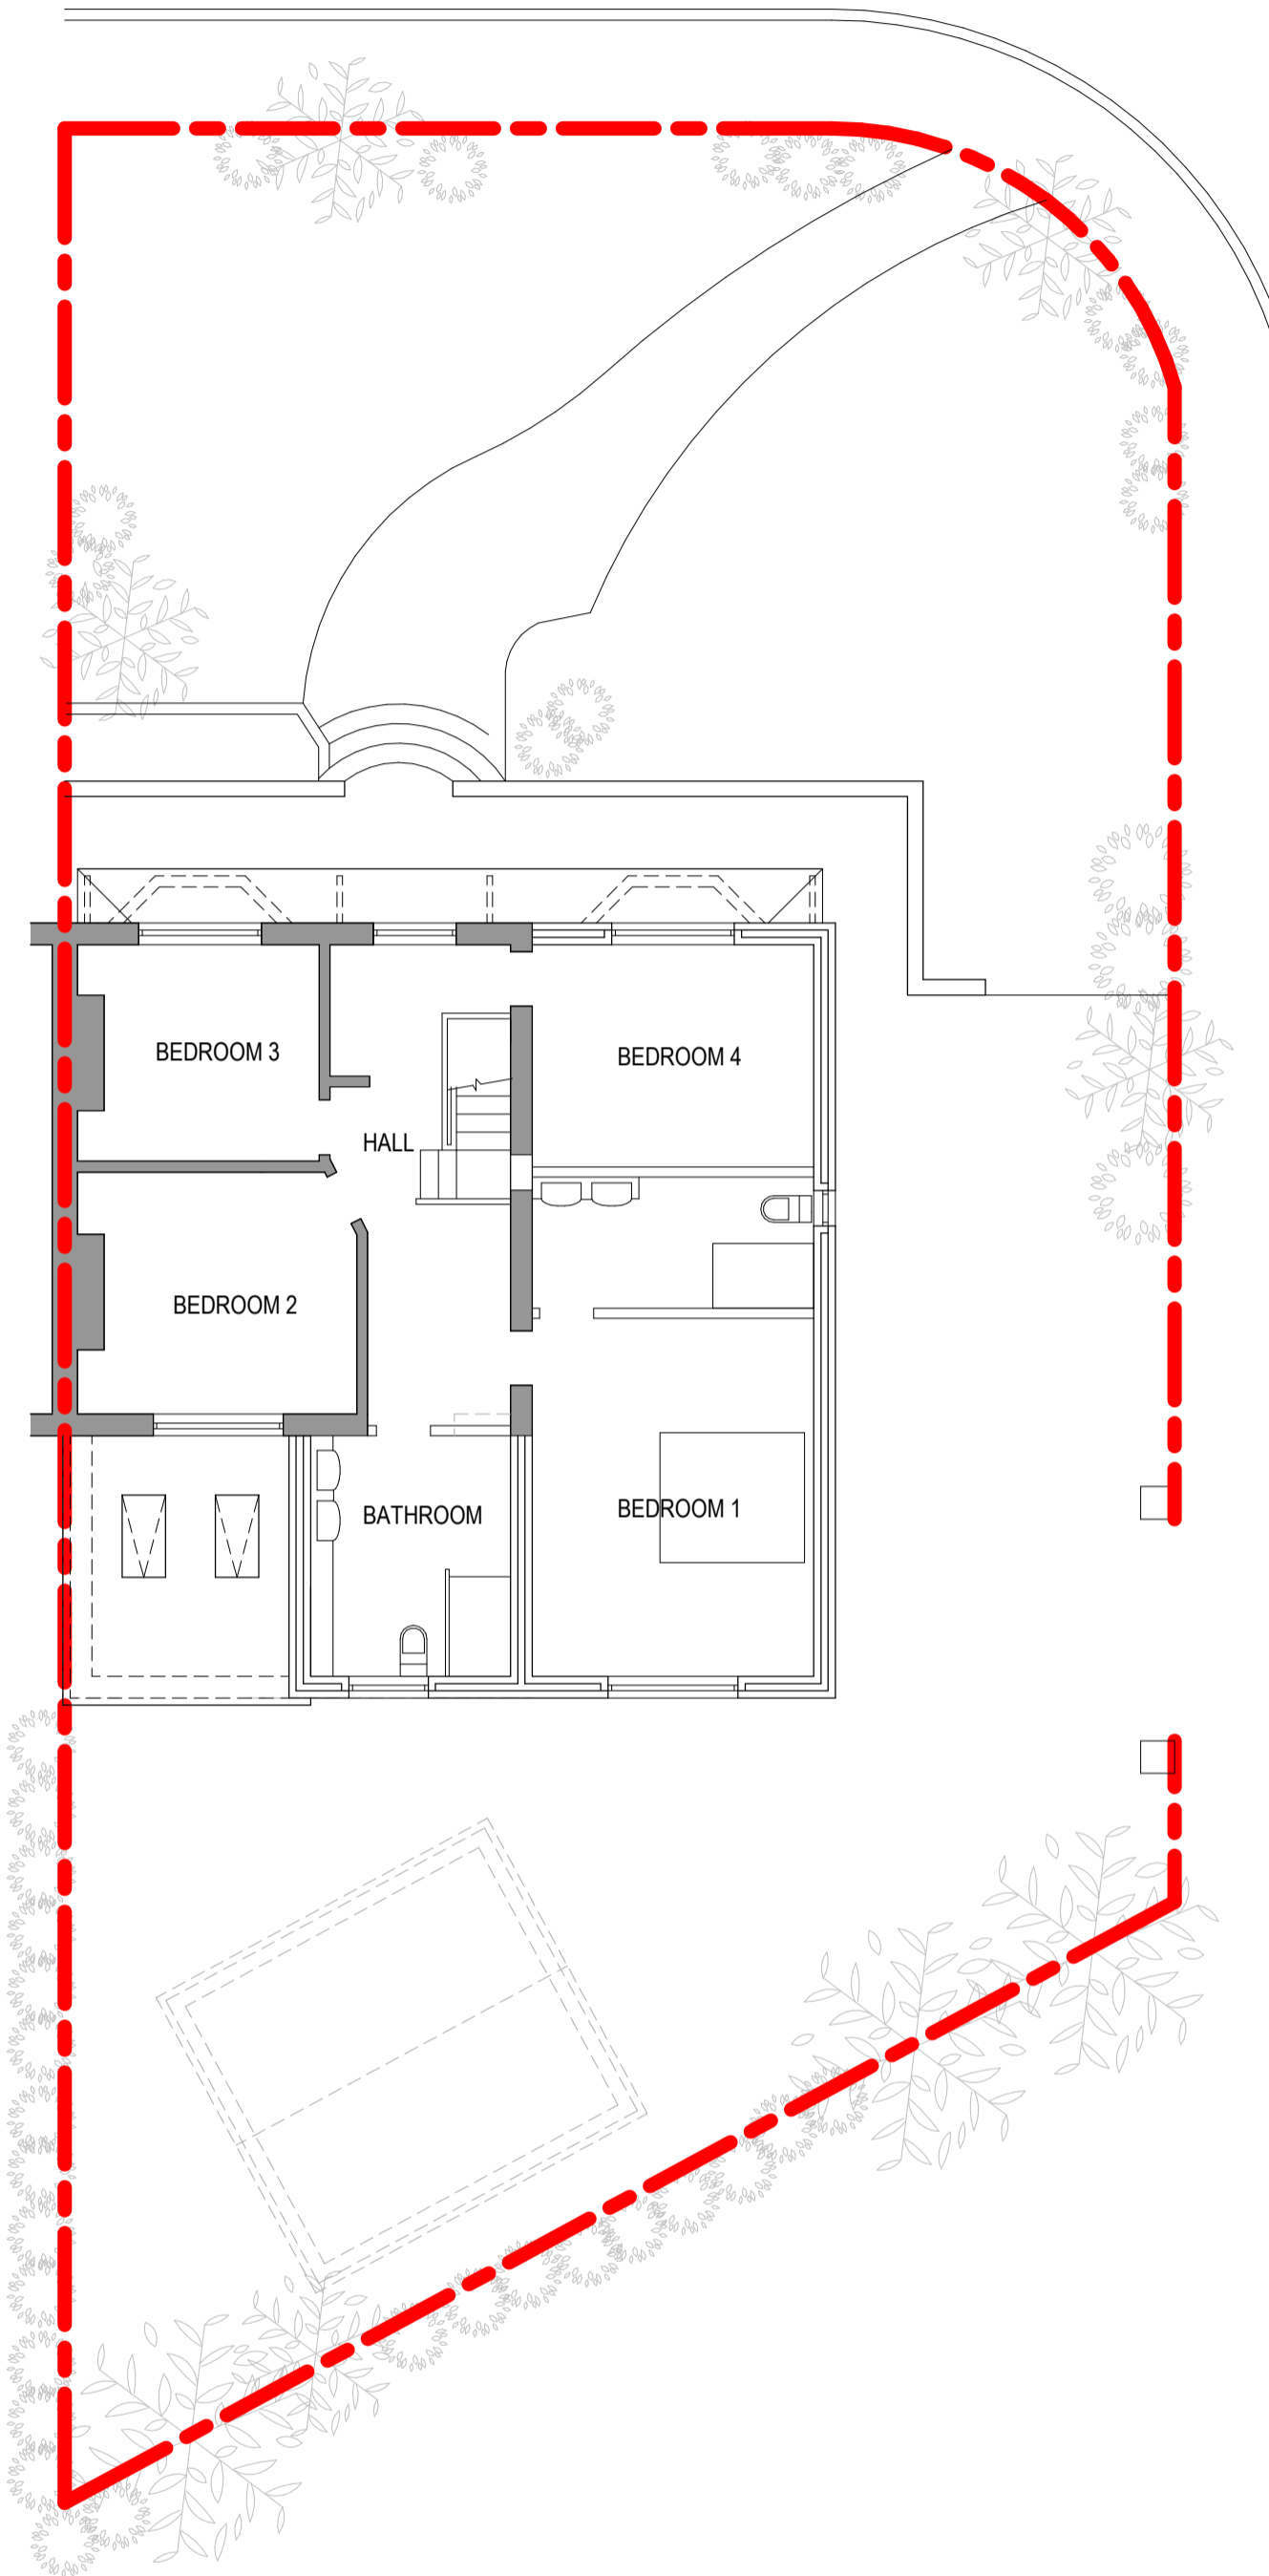


PROPOSED FIRST FLOOR PLAN

MOSS LANE

LEES ROAD

LEES ROAD

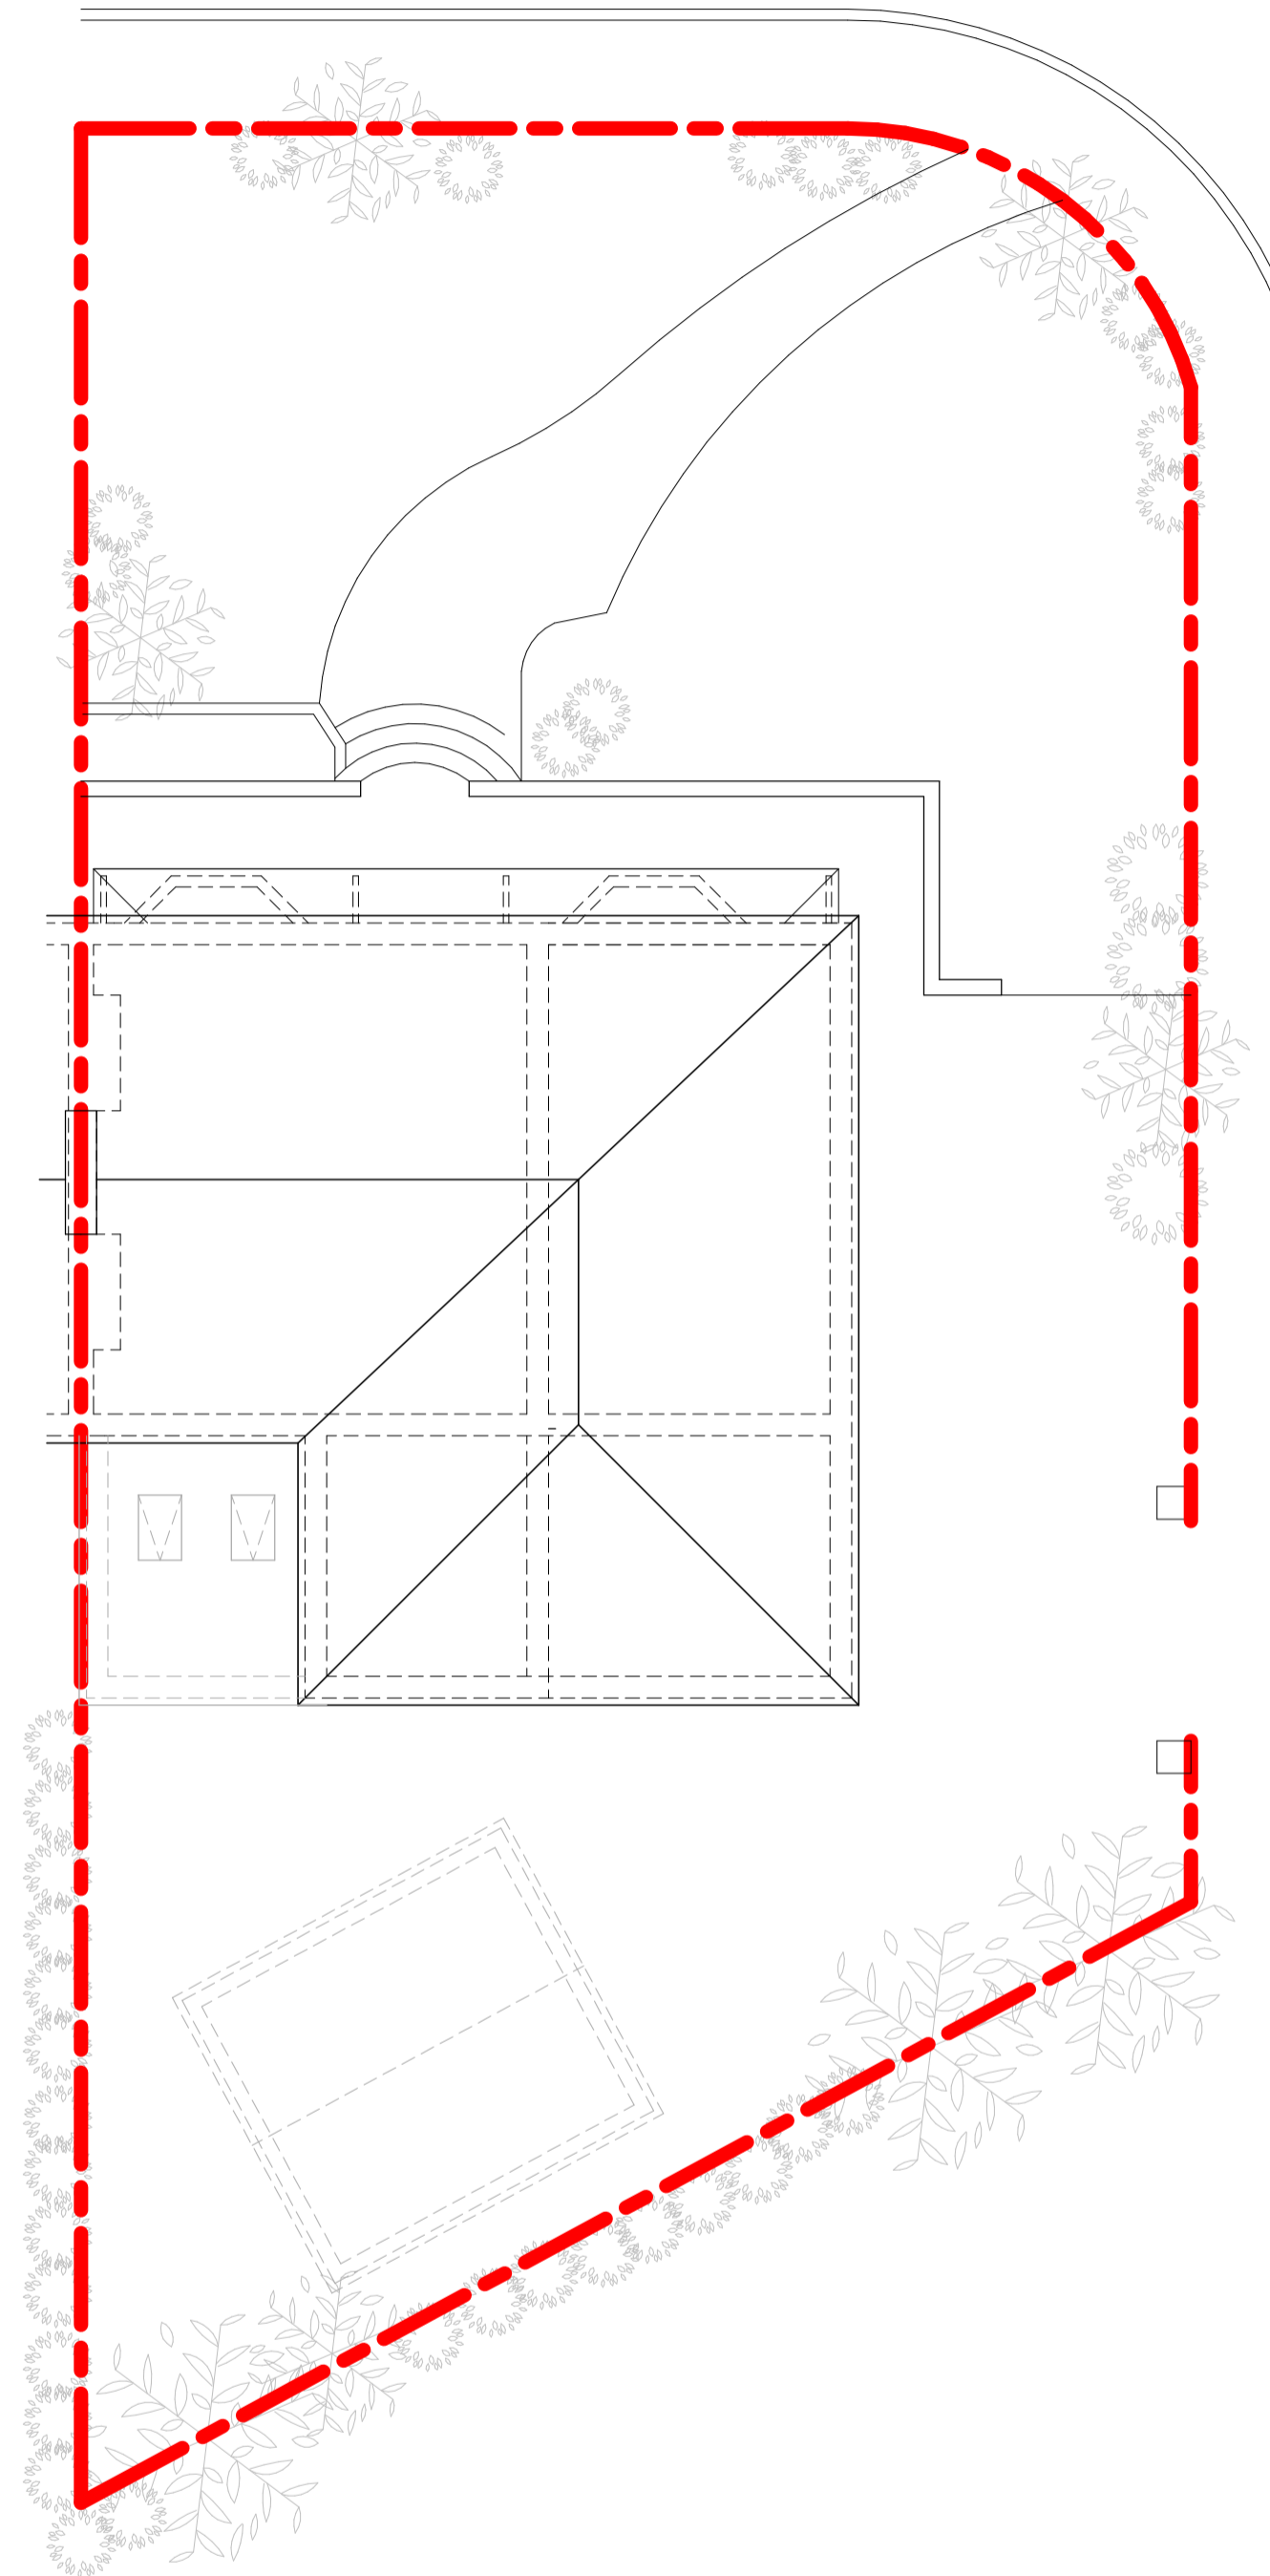

PROPOSED ROOF PLAN

GENERAL NOTES:

1. THIS DRAWING IS TO BE READ IN CONJUNCTION WITH ALL RELEVANT SPECIALISTS DRAWINGS AND SPECIFICATIONS.
2. DO NOT SCALE THIS DRAWING. ANY AMBIGUITIES, OMISSIONS AND ERRORS ON DRAWINGS SHALL BE BROUGHT TO THE ENGINEERS ATTENTION IMMEDIATELY. ALL DIMENSIONS MUST BE CHECKED / VERIFIED ON SITE.
3. ALL DIMENSIONS ARE IN MILLIMETRES UNLESS NOTED OTHERWISE.

Rev:	Description:	Date:	By:	Chkd:

Status: FOR PLANNING

Project: 172 MOSS LANE, BRAMHALL, SK7 1BG

Dwg Title: PROPOSED PLANS

Size:	Date:	Drawn By:	Designed By:	Checked By:
A1	01.04.21	PM	MP	MM
Scale: 1 : 100	Project Number: 202175		Drawing Number: 03	

Mr & Mrs A Phoenix

172 Moss Lane

Bramhall

Model Name: XXXXXX-CURZZ-XXMS-S-0001