


GENERAL NOTES:


1. THIS DRAWING IS TO BE READ IN CONJUNCTION WITH ALL RELEVANT SPECIALISTS DRAWINGS AND SPECIFICATIONS.
2. DO NOT SCALE THIS DRAWING. ANY AMBIGUITIES, OMISSIONS AND ERRORS ON DRAWINGS SHALL BE BROUGHT TO THE ENGINEERS ATTENTION IMMEDIATELY. ALL DIMENSIONS MUST BE CHECKED / VERIFIED ON SITE.
3. ALL DIMENSIONS ARE IN MILLIMETRES UNLESS NOTED OTHERWISE.

MOSS LANE

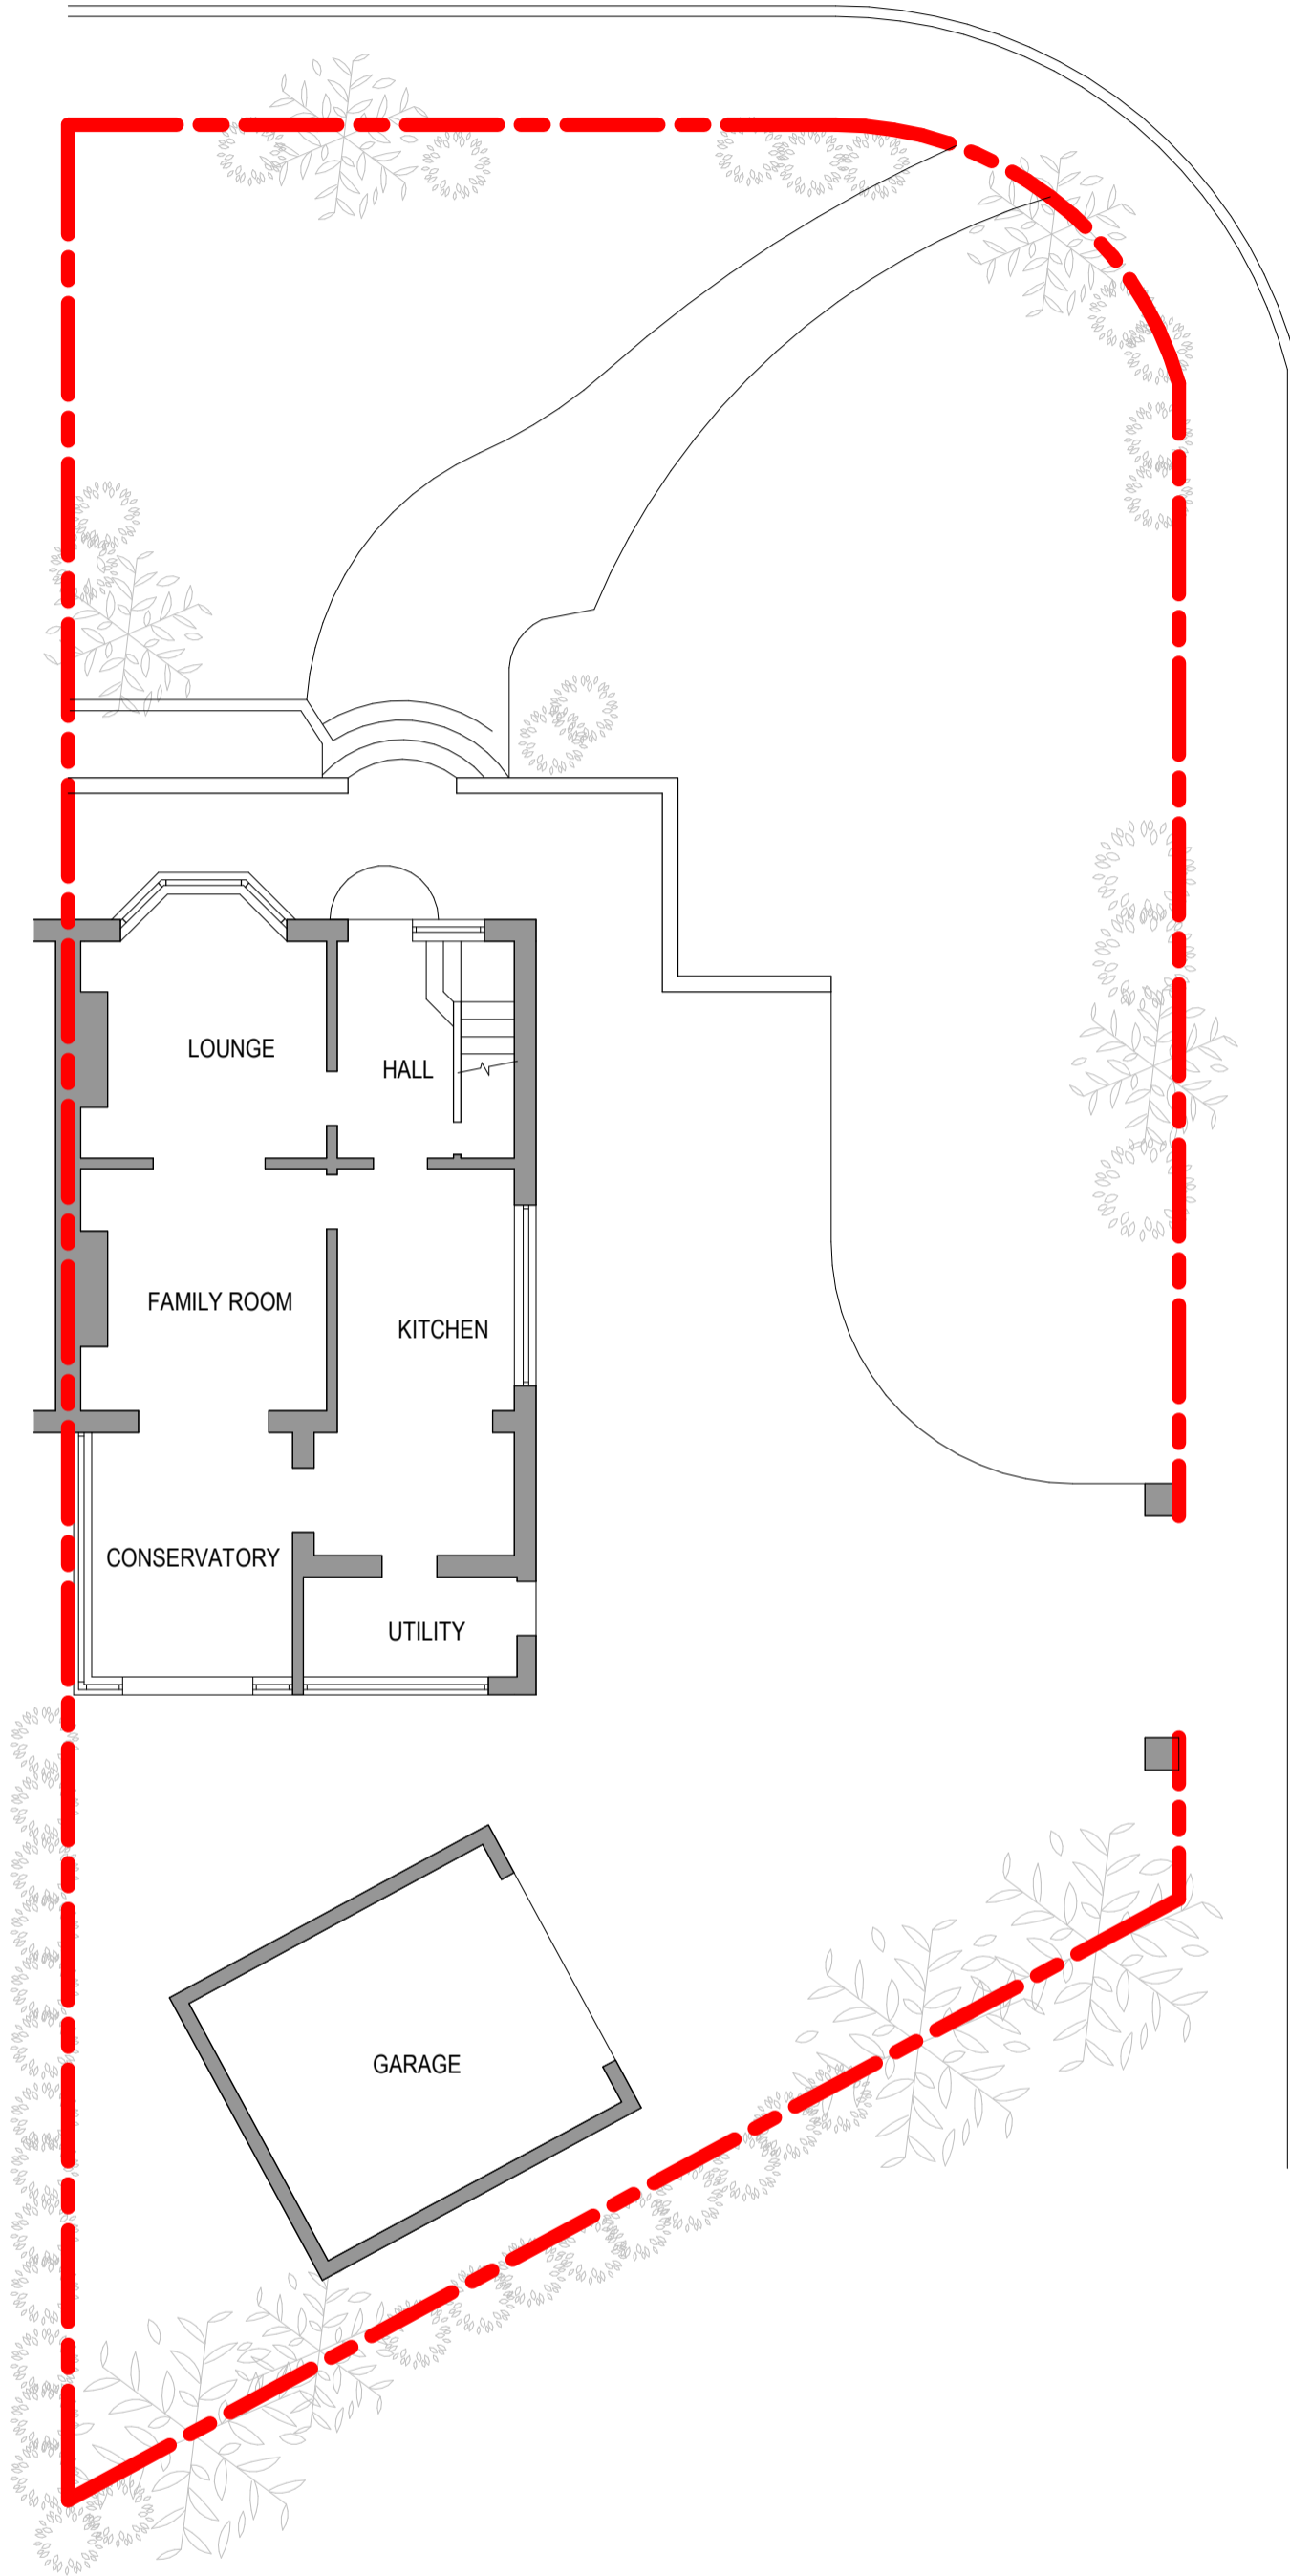


EXISTING GROUND FLOOR PLAN

MOSS LANE

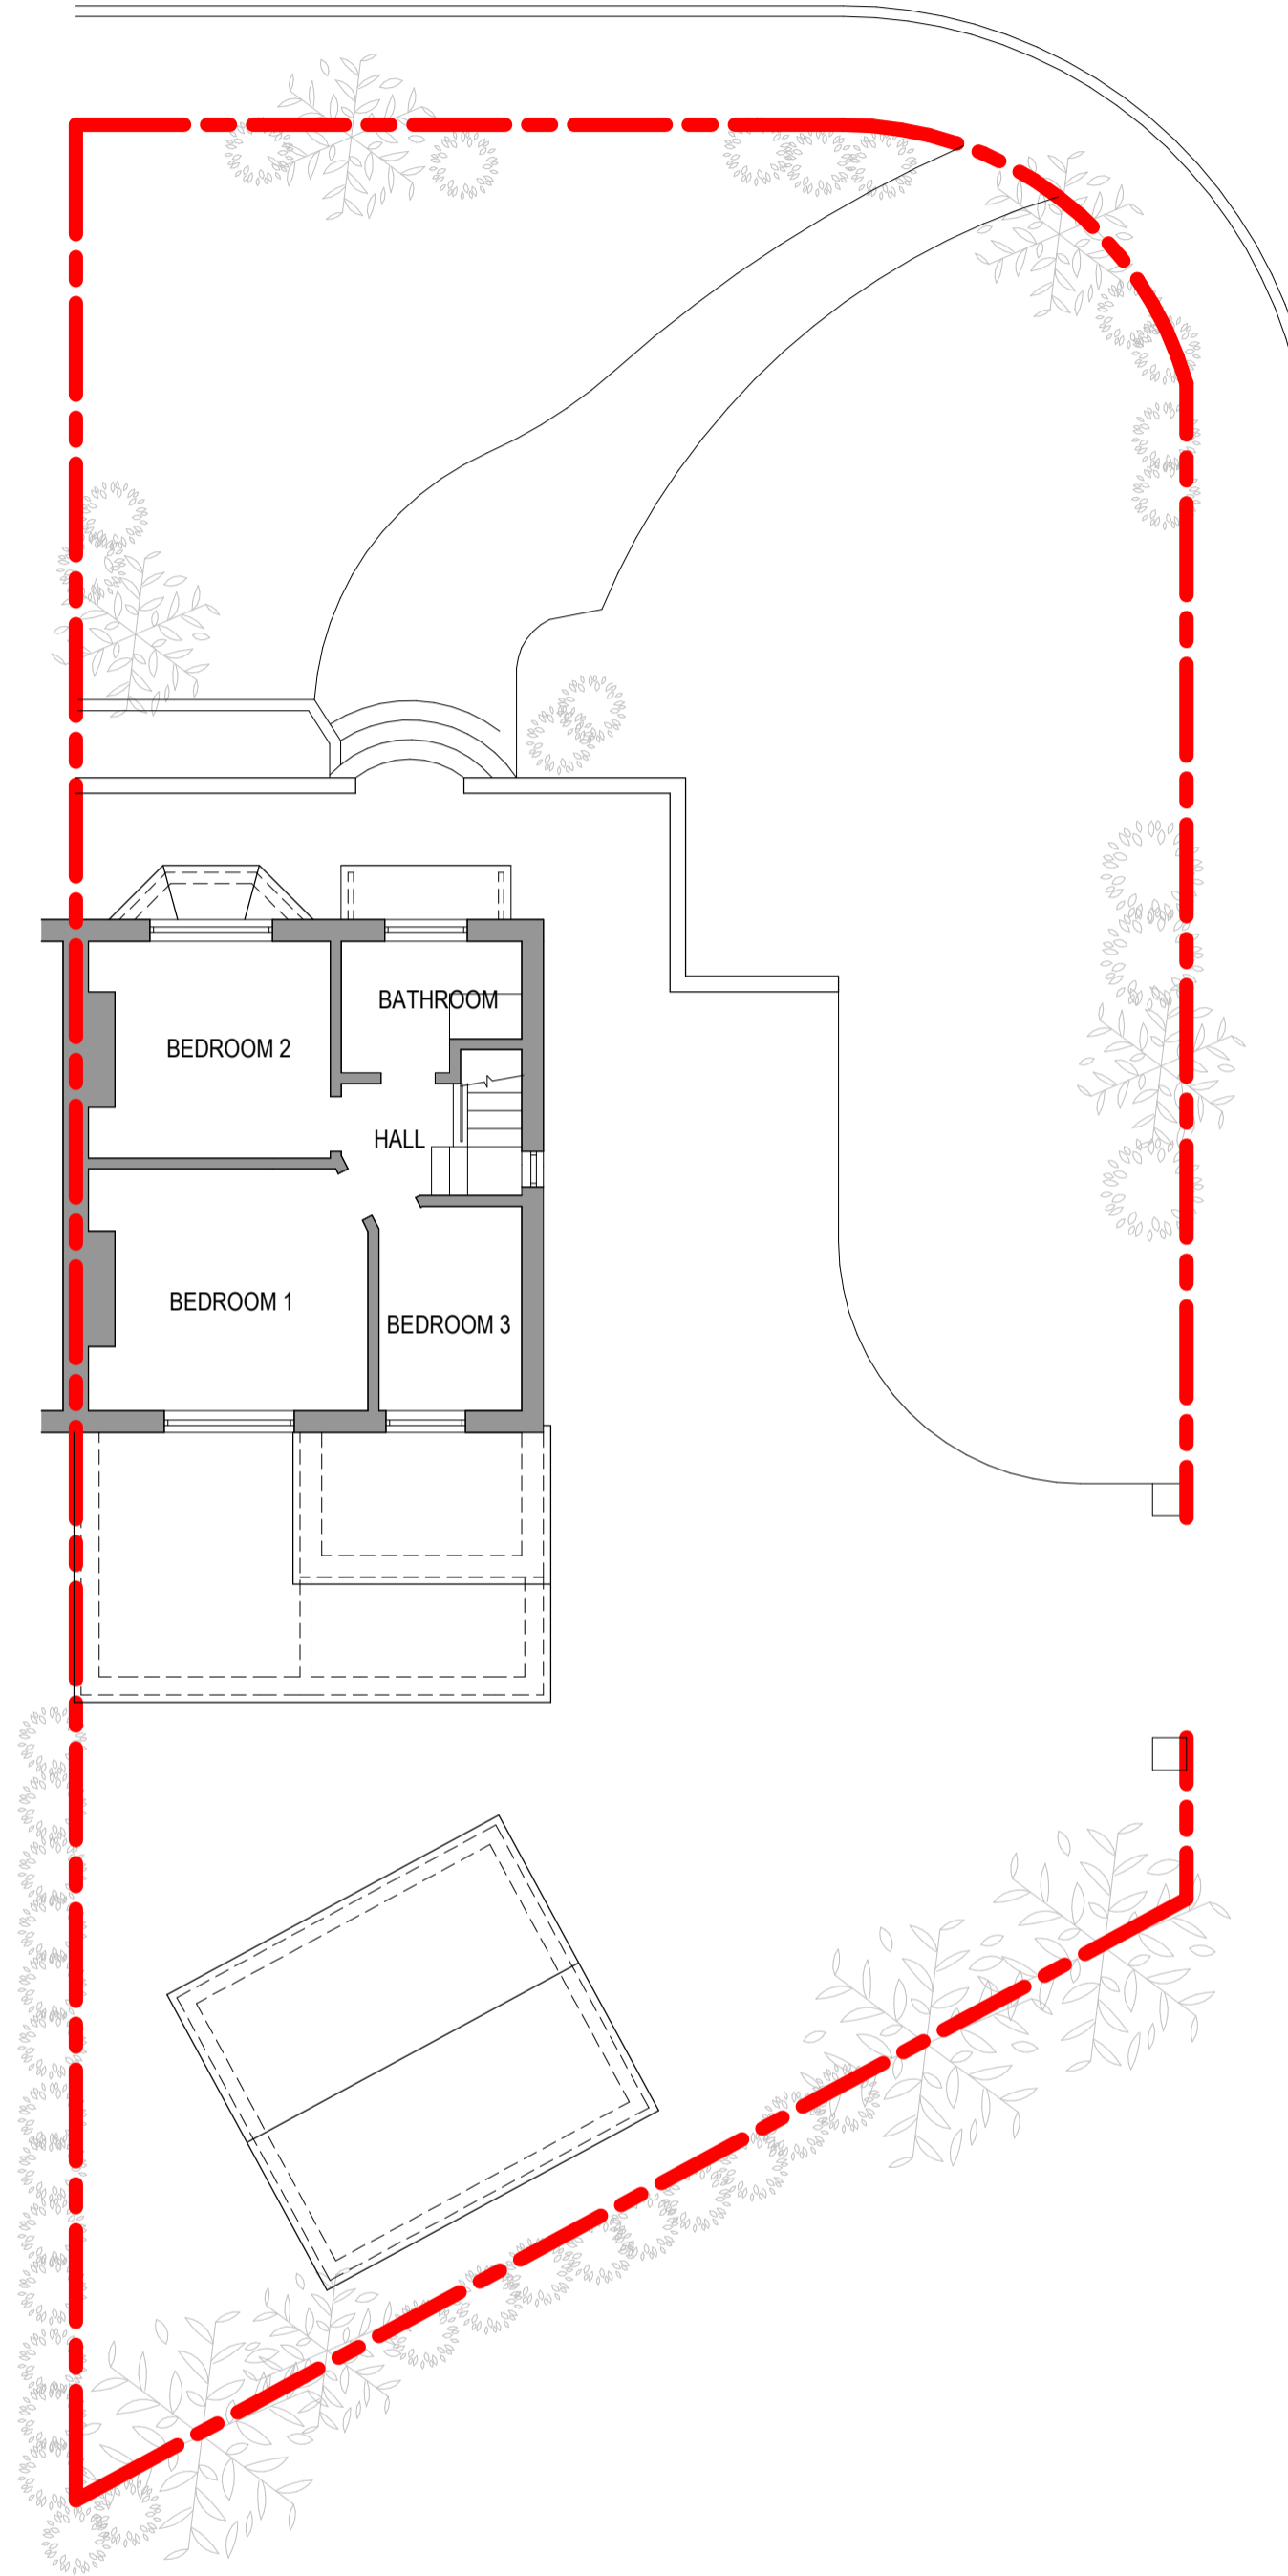

EXISTING FIRST FLOOR PLAN

MOSS LANE

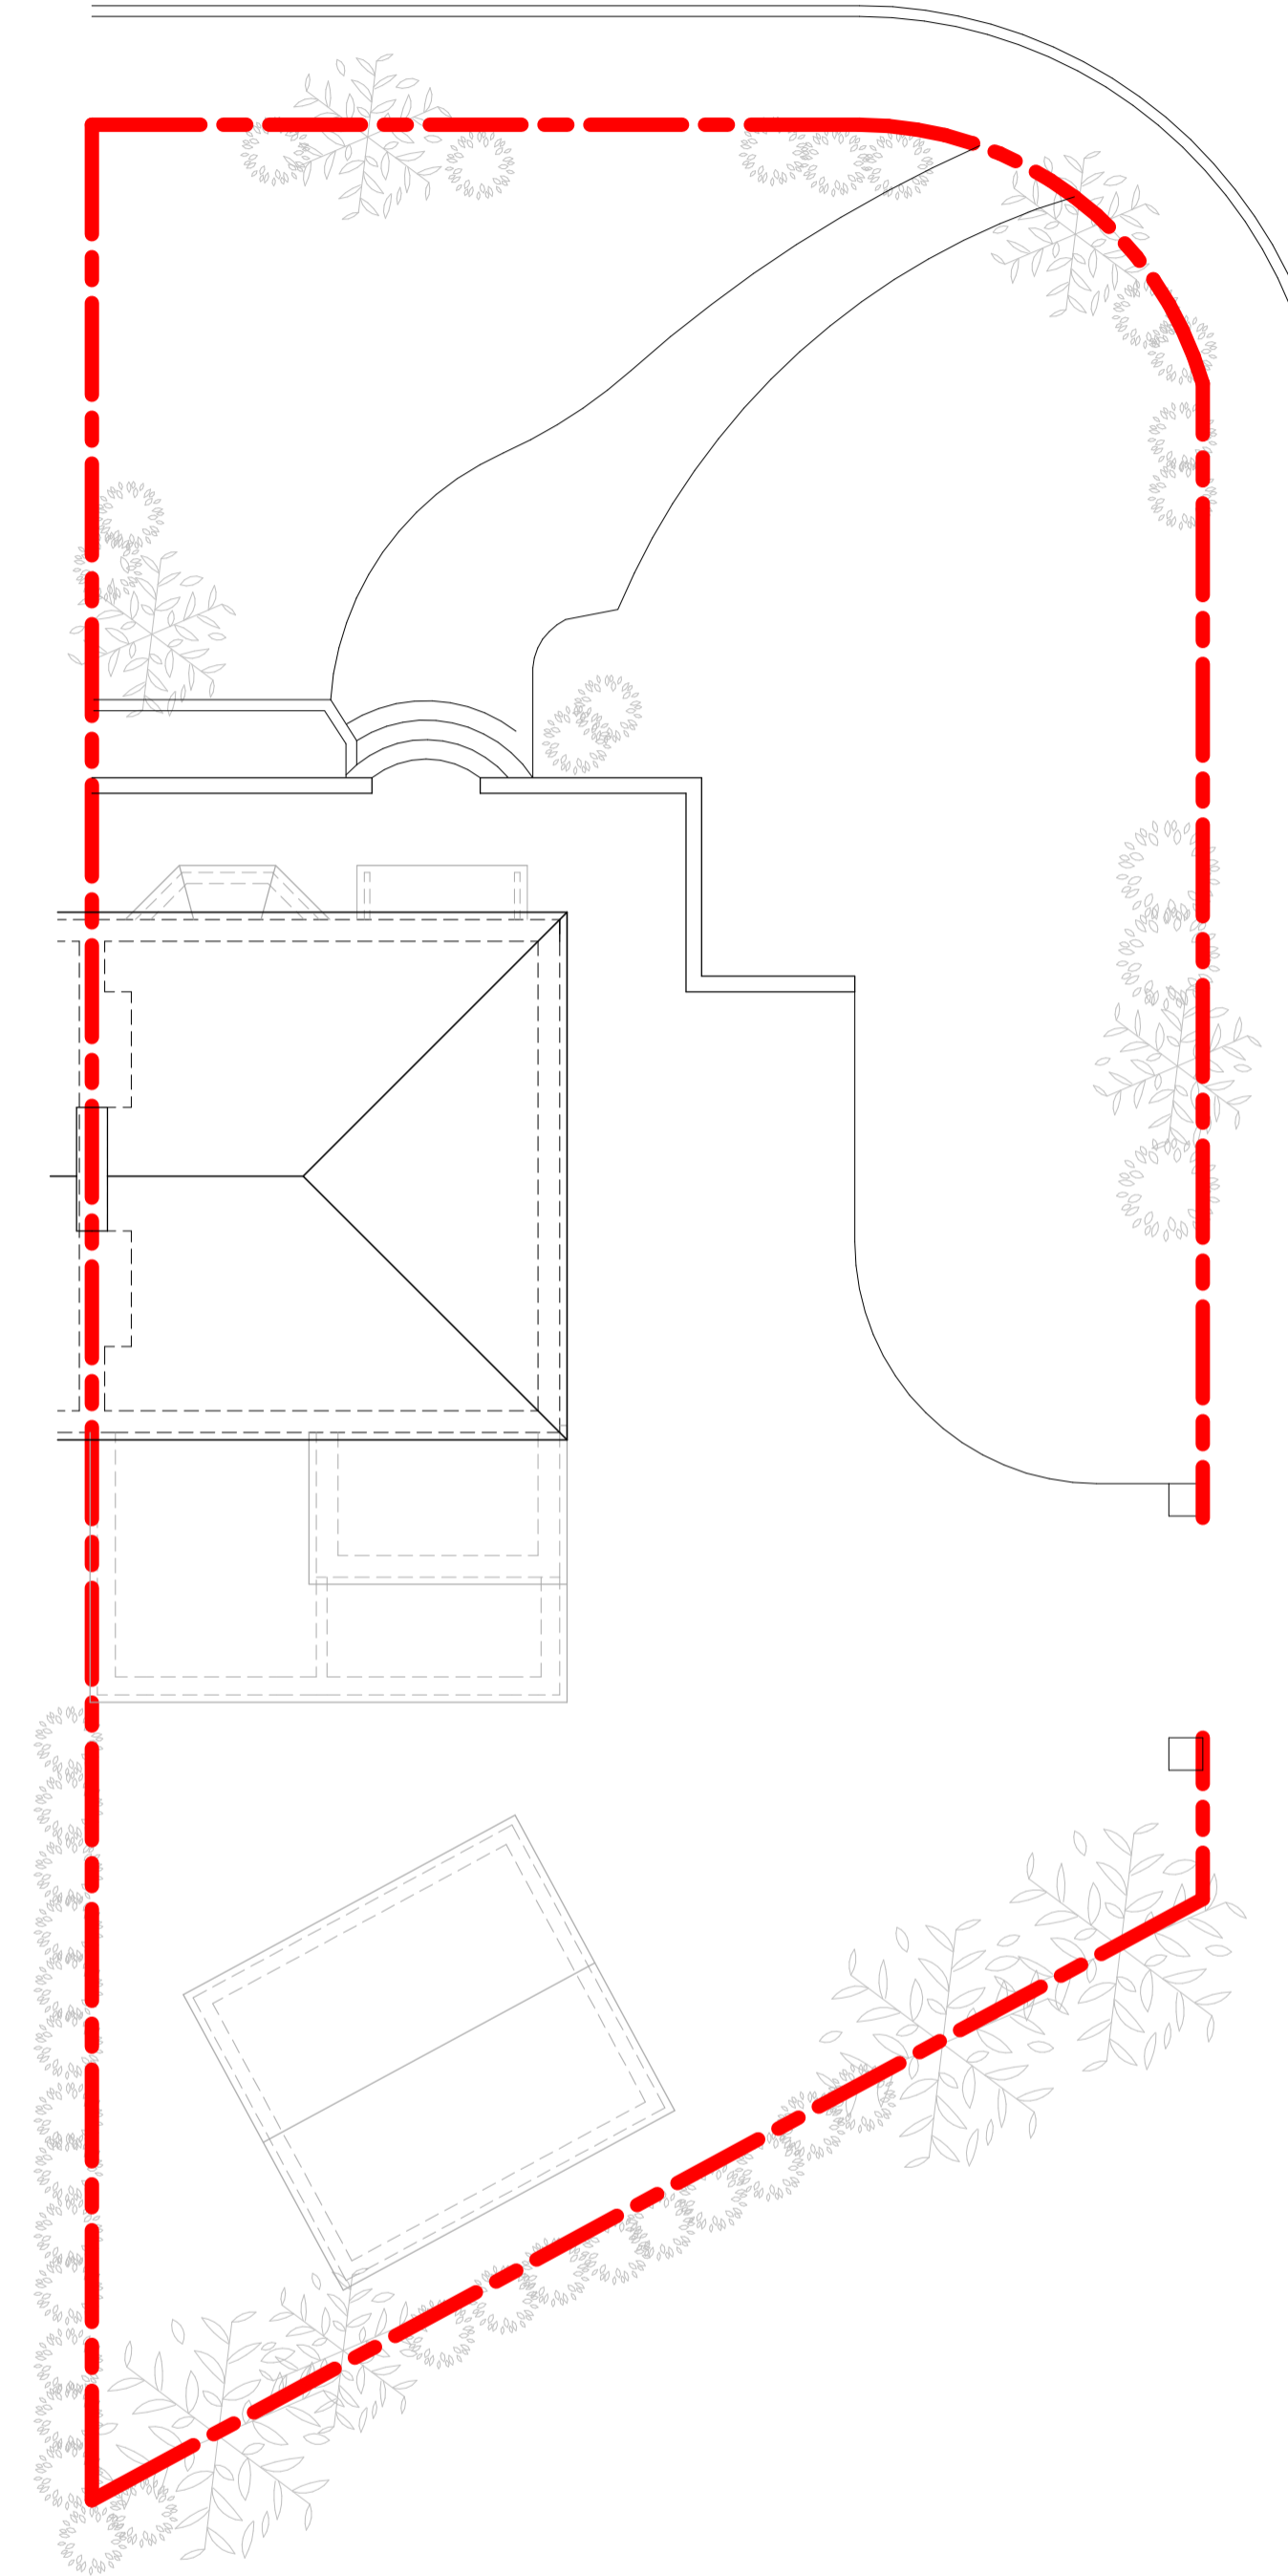

EXISTING ROOF PLAN

LEES ROAD

LEES ROAD

LEES ROAD

Mr & Mrs A Phoenix

172 Moss Lane

Bramhall

Rev:	Description:	Date:	By:	Chkd:

Status: FOR PLANNING

Project: 172 MOSS LANE, BRAMHALL, SK7 1BG

Dwg Title: EXISTING PLANS

Size:	Date:	Drawn By:	Designed By:	Checked By:
A1	01.04.21	PM	MP	MM
Scale: 1 : 100	Project Number: 202175	Drawing Number: 02	Rev:	

Model Name: XXXXXX-CURZZ-XXMS-S-0001