


**GENERAL NOTES:**

1. THIS DRAWING IS TO BE READ IN CONJUNCTION WITH ALL RELEVANT SPECIALISTS DRAWINGS AND SPECIFICATIONS.
2. DO NOT SCALE THIS DRAWING. ANY AMBIGUITIES, OMISSIONS AND ERRORS ON DRAWINGS SHALL BE BROUGHT TO THE ENGINEERS ATTENTION IMMEDIATELY. ALL DIMENSIONS MUST BE CHECKED / VERIFIED ON SITE.
3. ALL DIMENSIONS ARE IN MILLIMETRES UNLESS NOTED OTHERWISE.




**EXISTING REAR ELEVATION**

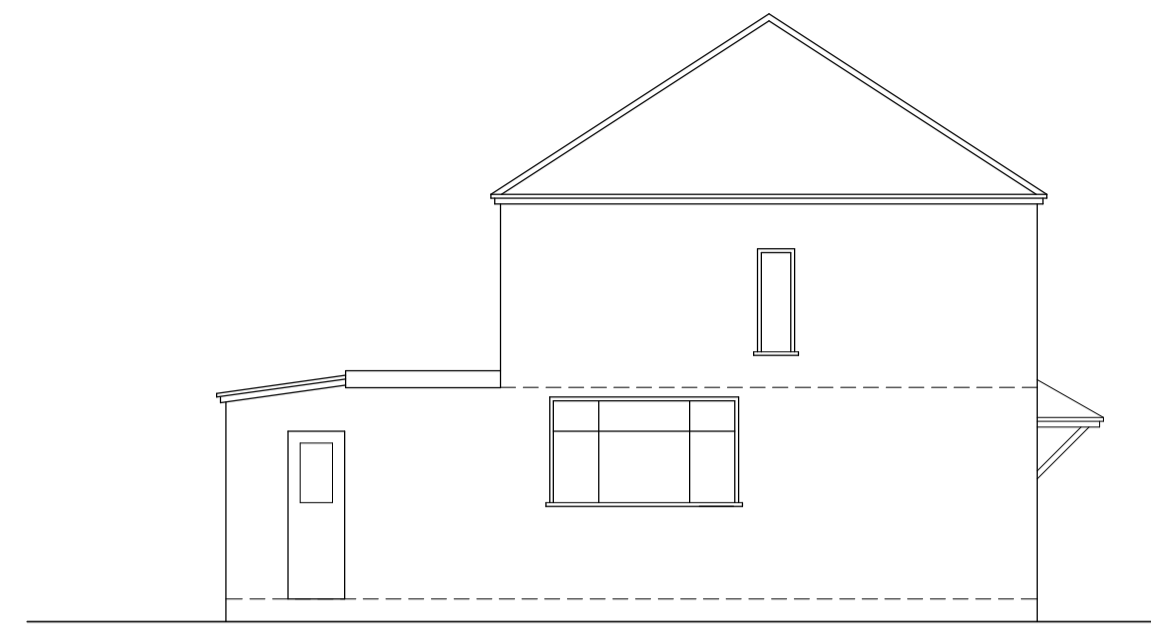


**EXISTING SIDE ELEVATION**




**EXISTING FRONT ELEVATION**

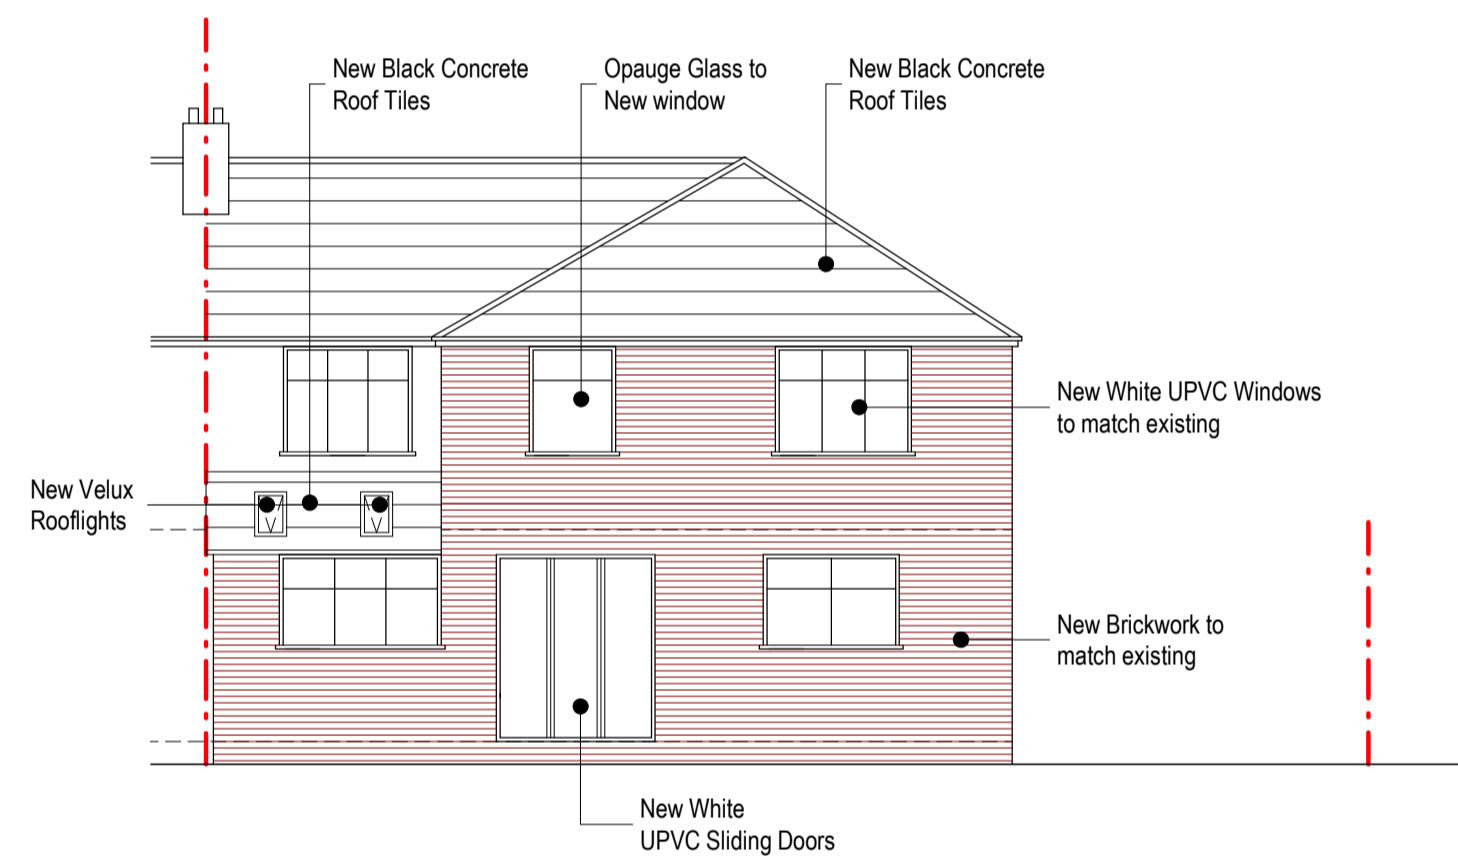

**PROPOSED REAR ELEVATION**

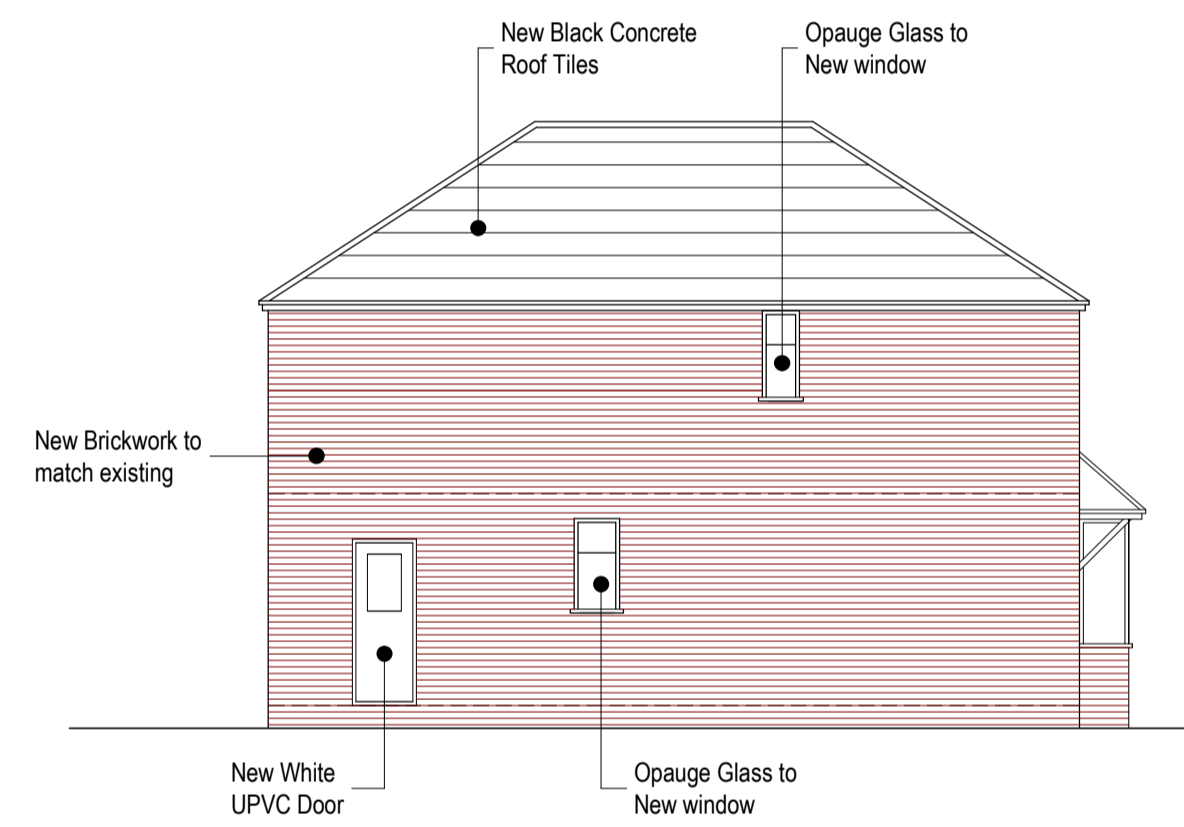

**PROPOSED SIDE ELEVATION**

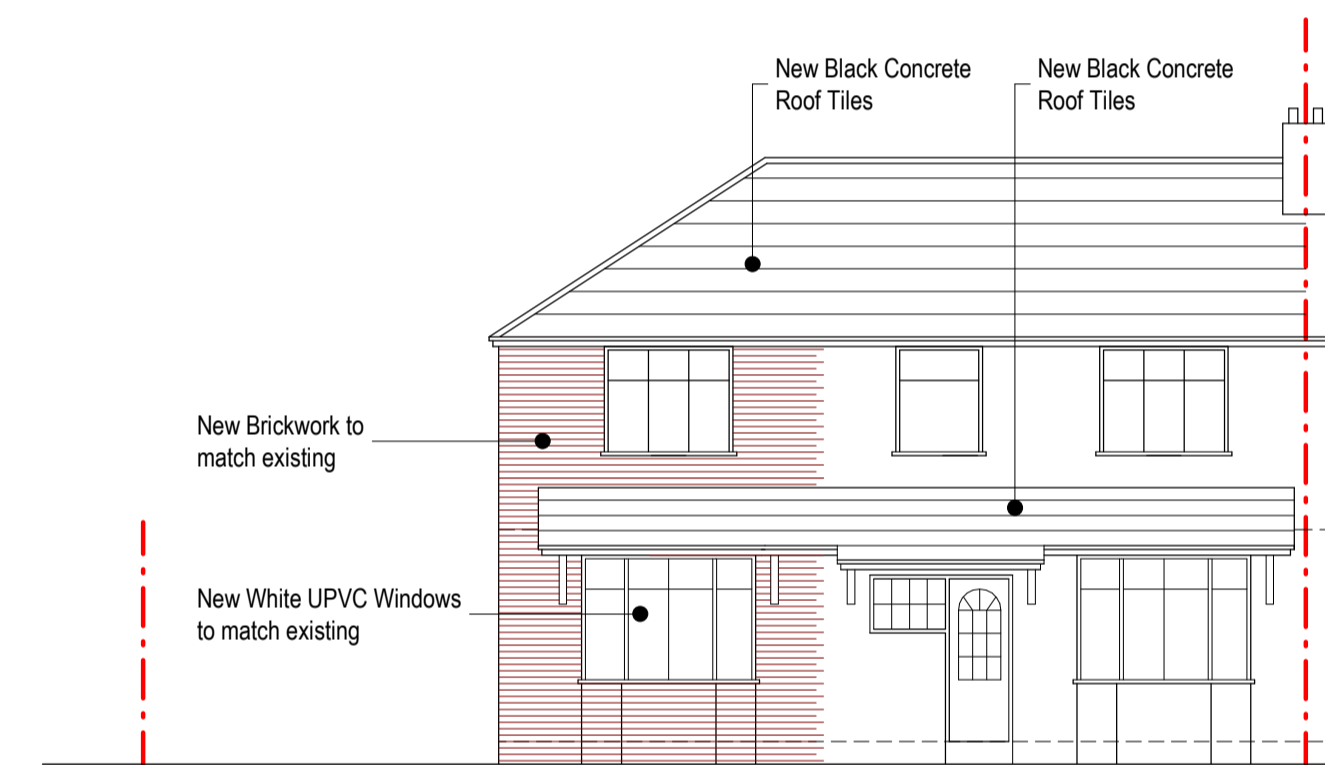

**PROPOSED FRONT ELEVATION**

Rev:	Description:	Date:	By:	Chkd:

Status: **FOR PLANNING**

Project: **172 MOSS LANE, BRAMHALL, SK7 1BG**

Dwg Title: **EXISTING & PROPOSED ELEVATIONS**

Size:	Date:	Drawn By:	Designed By:	Checked By:
A1	01.04	PM	MP	MM
Scale: 1 : 100	Project Number: 202175		Drawing Number: 04	

**Mr & Mrs A Phoenix**

**172 Moss Lane**

**Bramhall**

Model Name: XXXXXX-CURZZ-XXLS-S-0001