




**FRONT ELEVATION
(as existing)**



**REAR ELEVATION
(as existing)**

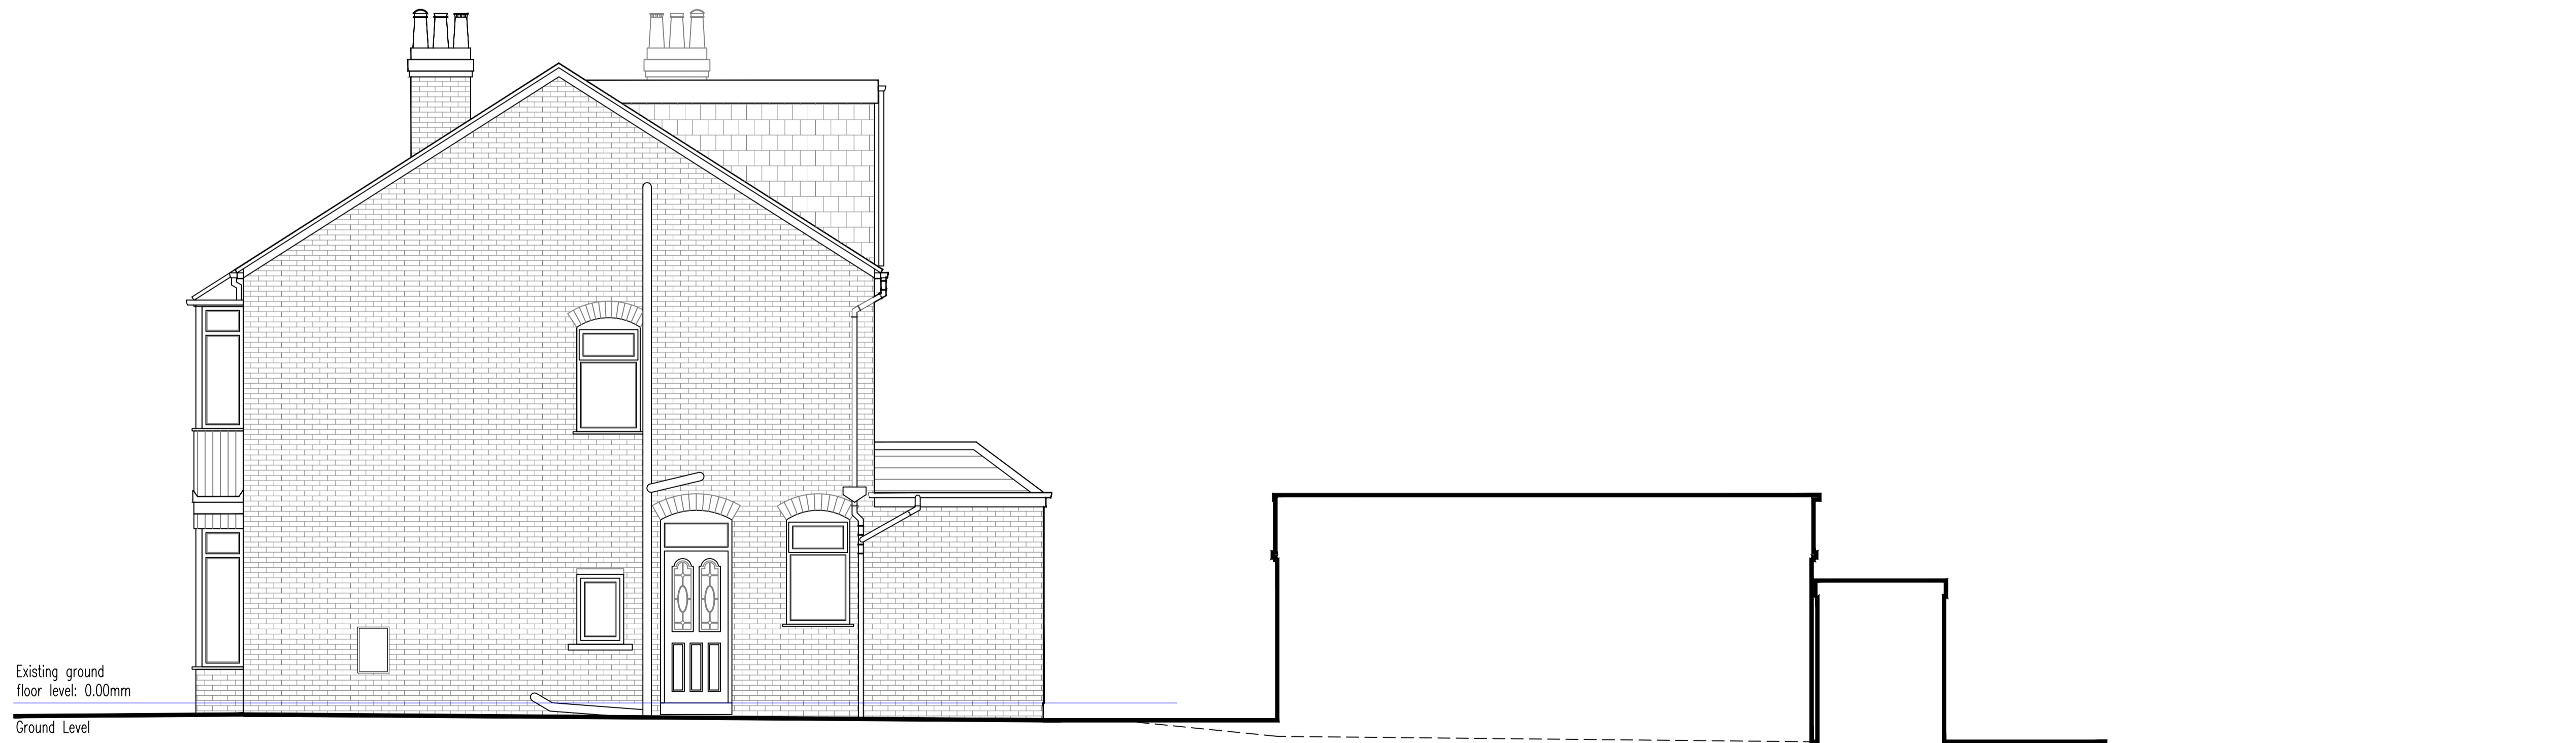

**SIDE ELEVATION
(as existing)**

Revisions

No.	Revision/Issue	Date:
P0	Client Proposal.	09.06.21

Project Details:

Proposed single storey side / rear extension & demolition of existing garage.
14 Aldersgate Road, Stockport SK2 6DE
For: Mr & Mrs Baldwin

Status: As Existing	Sheet No: Planning Drawings
Date: June 2021	090621-002-P0
Scale: 1:50 Elevations @ A1	Drawn By: KM