


TIMBER FRAME
CONSTRUCTION WITH
EXTERNAL CLADDING


CONCRETE TILES TO
MATCH EXISTING

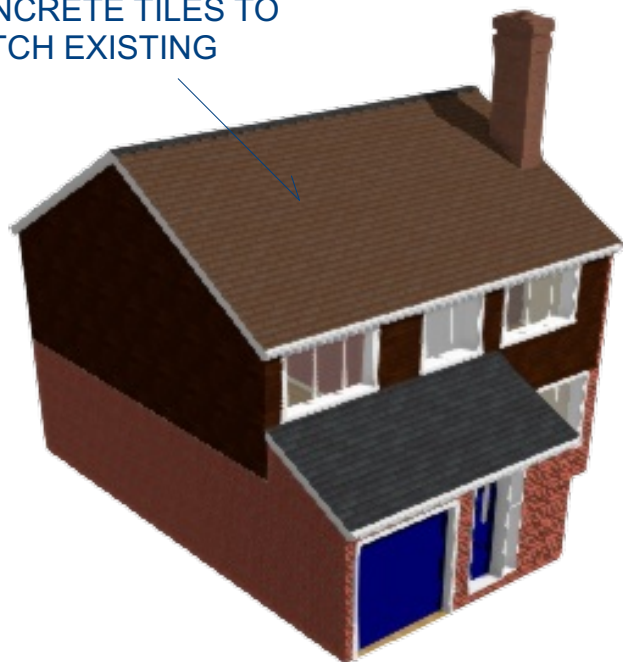


PROPOSED FRONT ELEVATION
(NORTH FACING)



PROPOSED REAR ELEVATION
(SOUTH FACING)

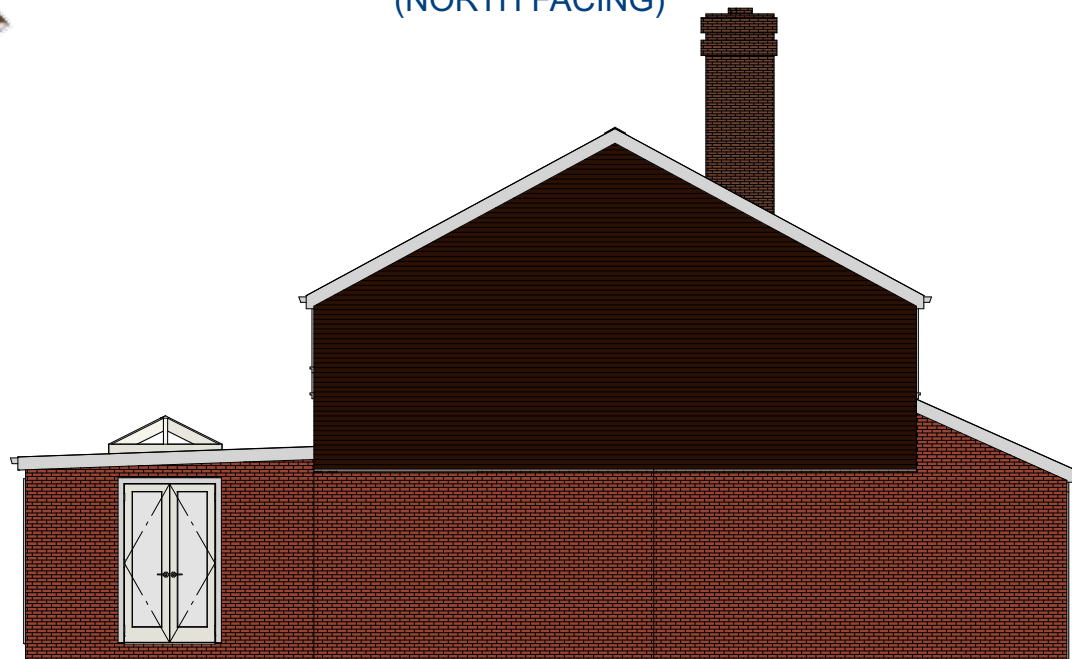

PROPOSED SIDE ELEVATION
(EAST FACING)

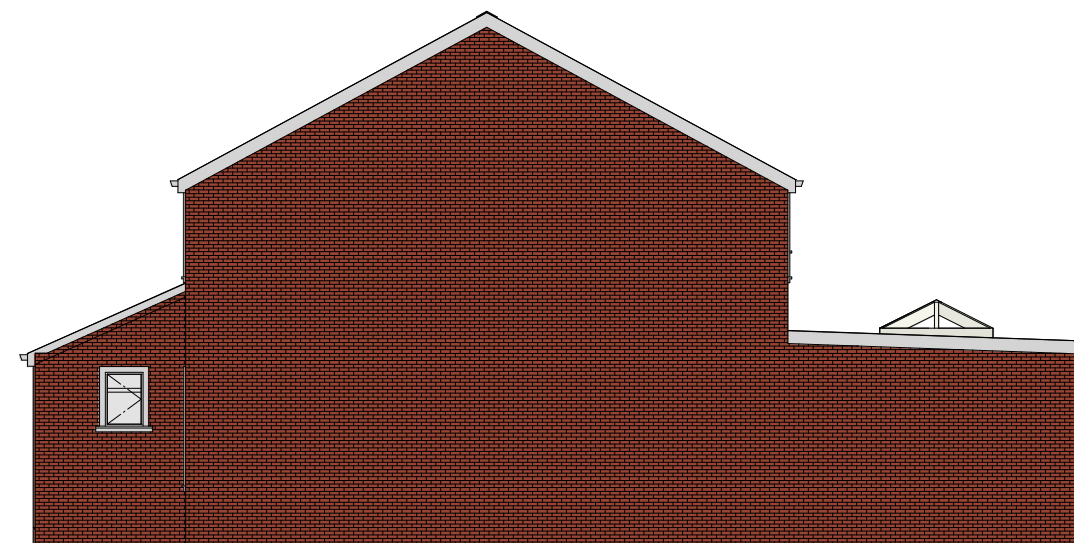

PROPOSED SIDE ELEVATION
(WEST FACING)

NOTES:

- 1) ALL DRAWINGS SUPPLIED BY DWG PLANS ARE TO BE USED FOR PLANNING PERMISSION PURPOSES ONLY AND NOT TO BE USED FOR BUILDING REGULATION PURPOSES.
 - 2) THE CONTRACTOR, SUB-CONTRACTOR OR SUPPLIER IS TO CHECK ALL RELEVANT DIMENSIONS, LEVELS, EXISTING STRUCTURE AND MATERIALS PRIOR TO COMMENCING THE WORKS.
- © THIS DRAWING IS COPYRIGHT AND MAY NOT BE COPIED, TRACED, ALTERED OR REPRODUCED WITHOUT WRITTEN PERMISSION FROM DWG PLANS.



	NAME	DATE
DRAWN	PRB	06/05/2021

UNLESS OTHERWISE SPECIFIED
DIMENSIONS ARE IN MILLIMETERS

DWG PLANS
35 Cranmer Drive, Nursling, Southampton, SO16 0TD
Mobile: 07851229345, Email: info@dwgplans.co.uk

TITLE
Proposed elevations
10 Pine Road, Romsey

SIZE A3	DWG NO DWG PLANS 01044	REV A
------------	---------------------------	----------

CLIENT: Mr & Mrs Fielder

SCALE: 1:100 @ A3 SHEET 1 of 1