



revisions

A: Extension roof pitched & eaves height reduced

June 21

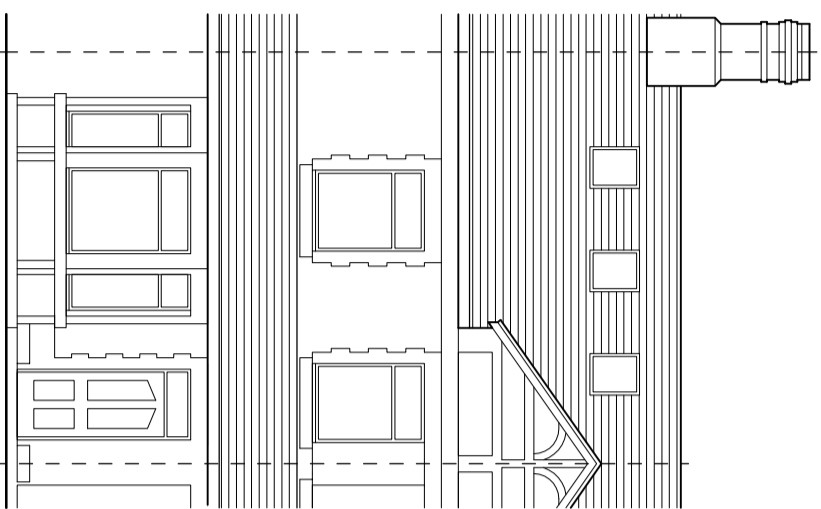


Front Elevation

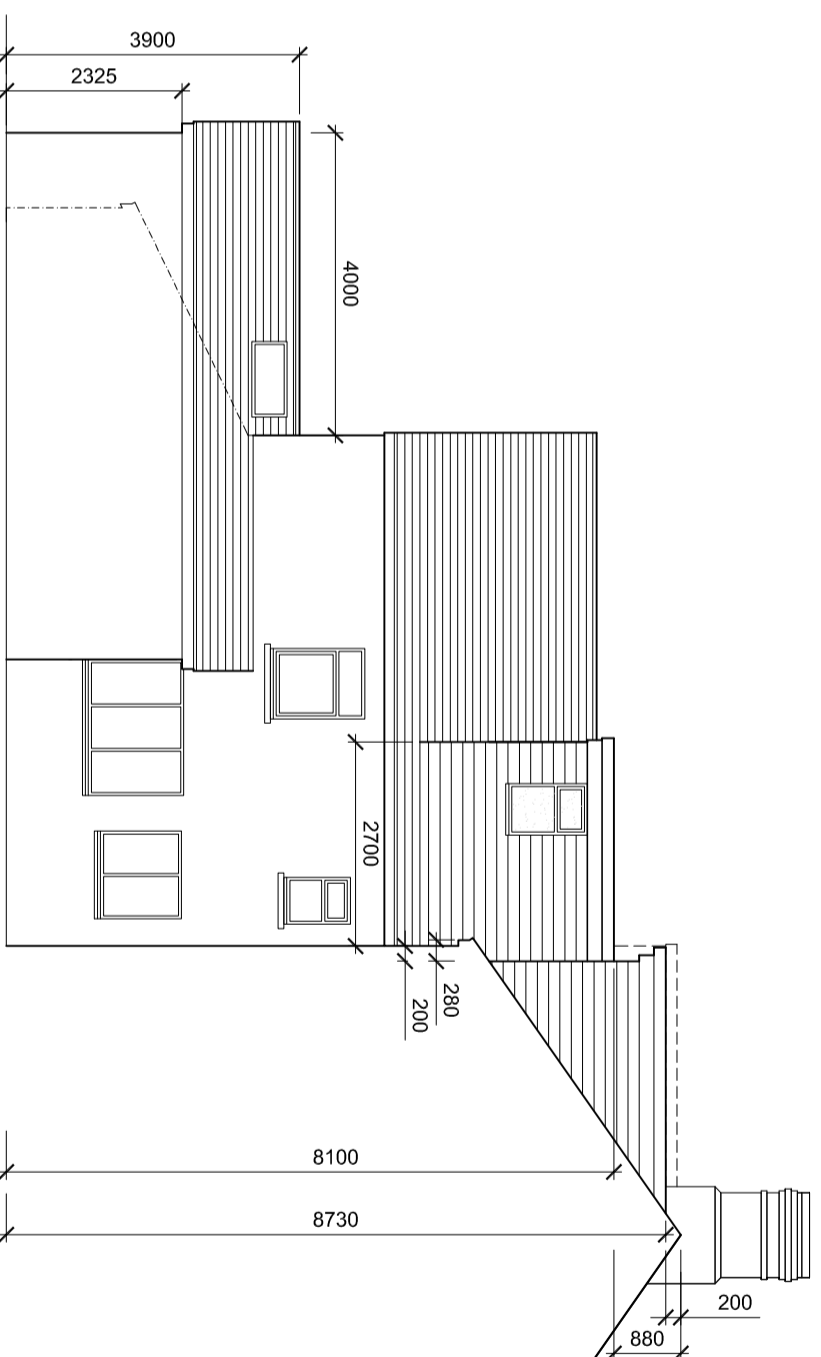


Side Elevation

FINISHES
New walls - Render painted to match main house. Dormers - Grey tiles to blend with roof
New roofs - GRP flat roof membrane in grey
New windows - White uPVC double glazed units

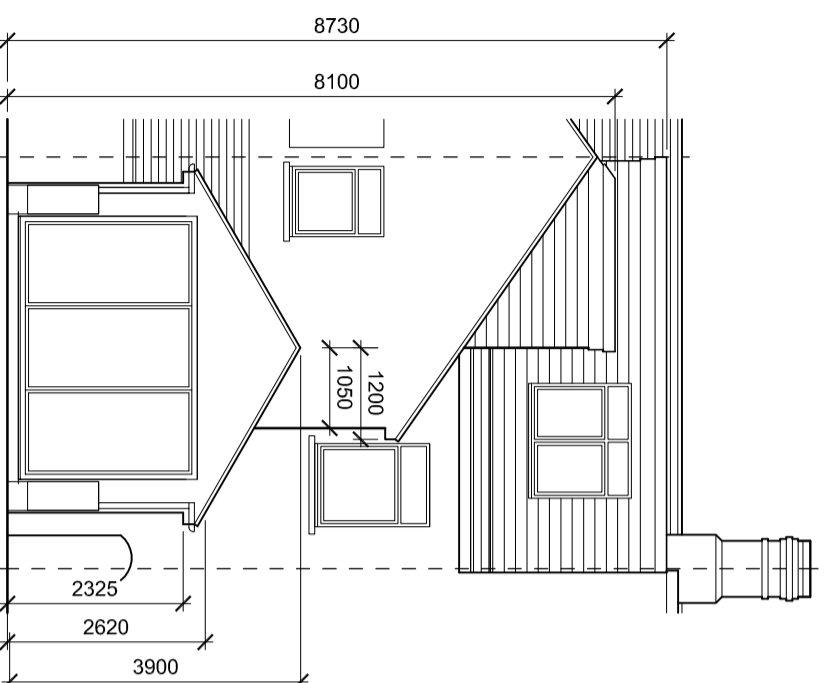

Rear Elevation

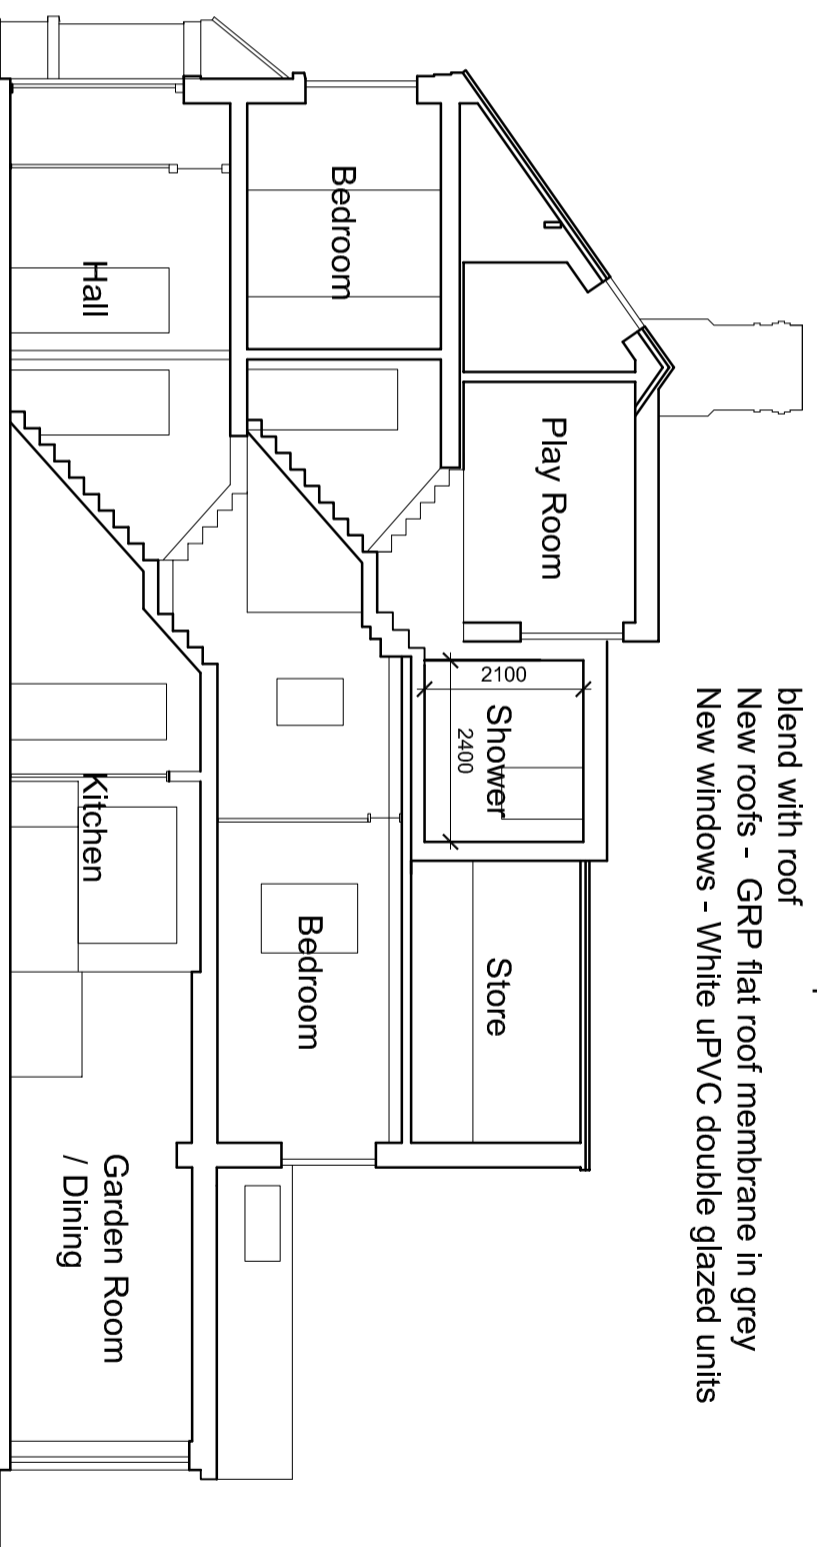

Section



TDArchitect
19 Conybeare Road
Cardiff CF5 1GB
www.tdarchitect.co.uk

title

9 Turberville Place:
Elevations As Proposed

scale 1:100 @ A3

drawing no. 1321/PA/004 A

Do not scale from drawing.
All dimensions in mm unless otherwise stated.